


SEEDING  
END WIDTH SQ. YDS.

87  
483  
87  
511  
97  
528  
93  
511  
91

140 120 100 80 60 40 20 0 20 40 60 80 100

FEE. NO.	STATE	PROJECT	44 212
2	OHIO		

LAKE COUNTY  
LAK-44-7.22

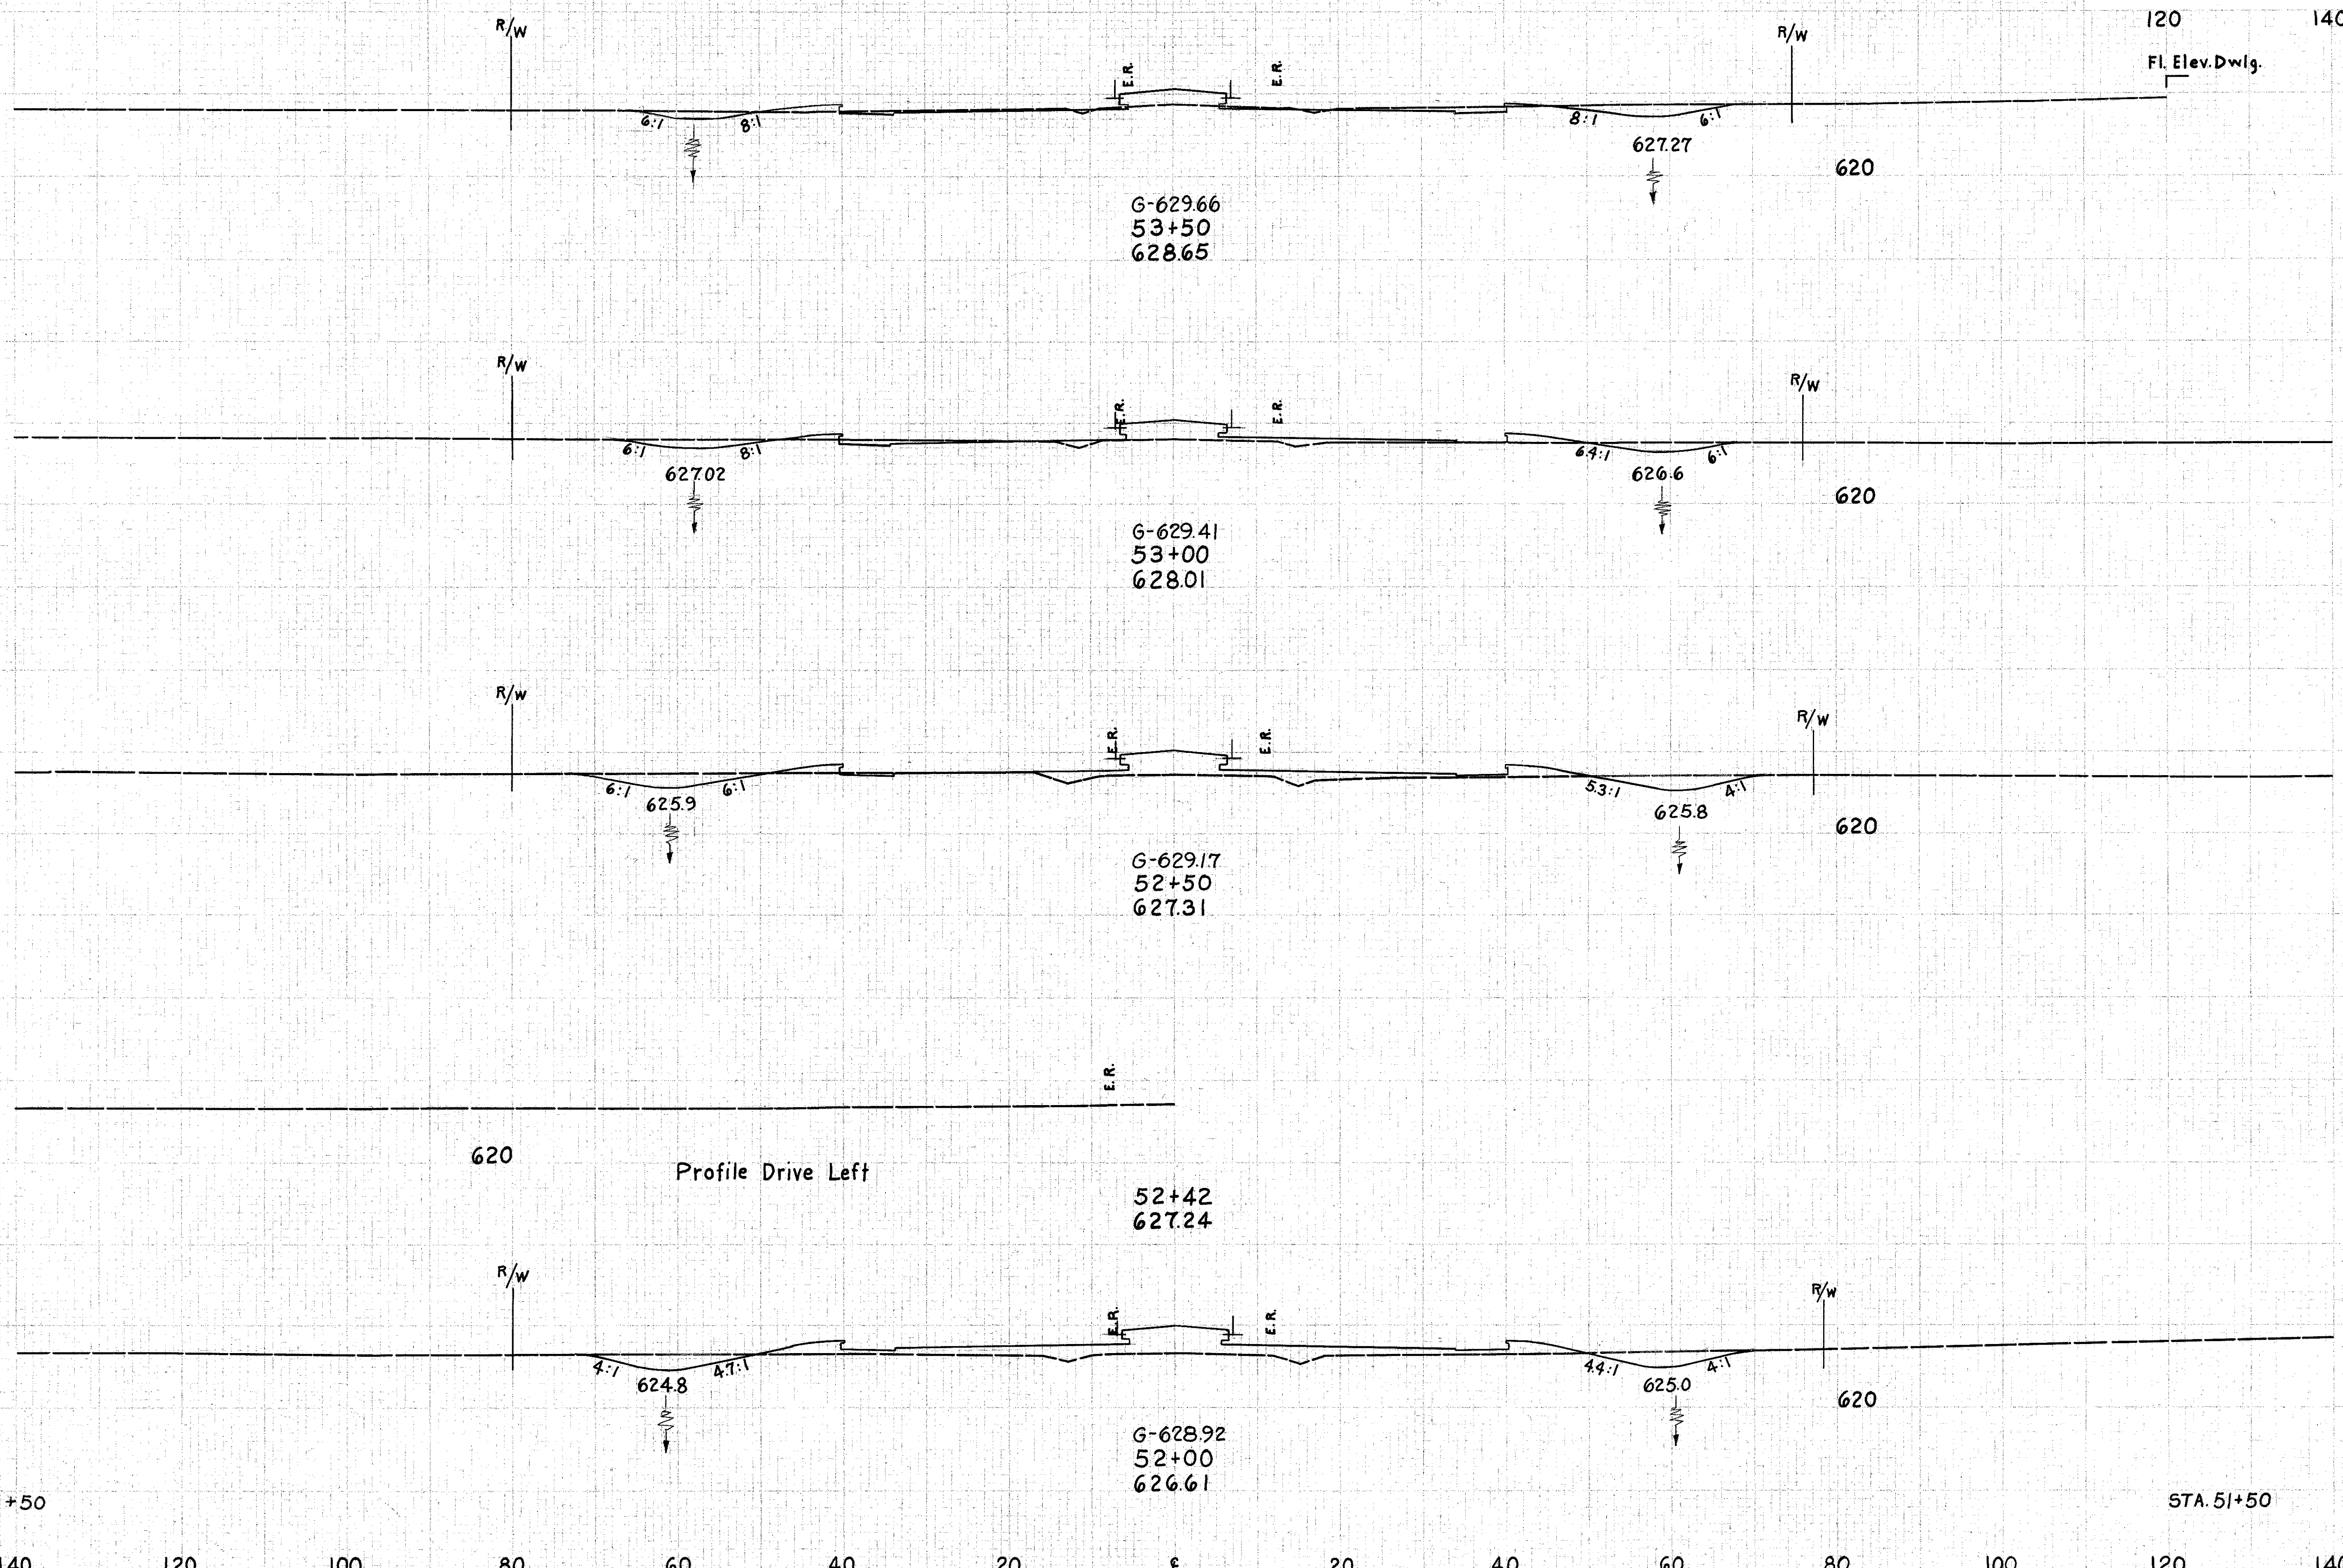

END AREA	VOLUME				
		CUT	FILL	CUT	FILL
36	28				
				57	75
26	53				
				66	121
45	78				
				81	211
43	150				
				61	348
23	226				

STA. 51+50

STA. 51+50

S.R. 44 Sta. 52+00 to 53+50