


SEEDING
END WIDTH
50.0
YDS.

LAKE COUNTY
LAK-44-7.22

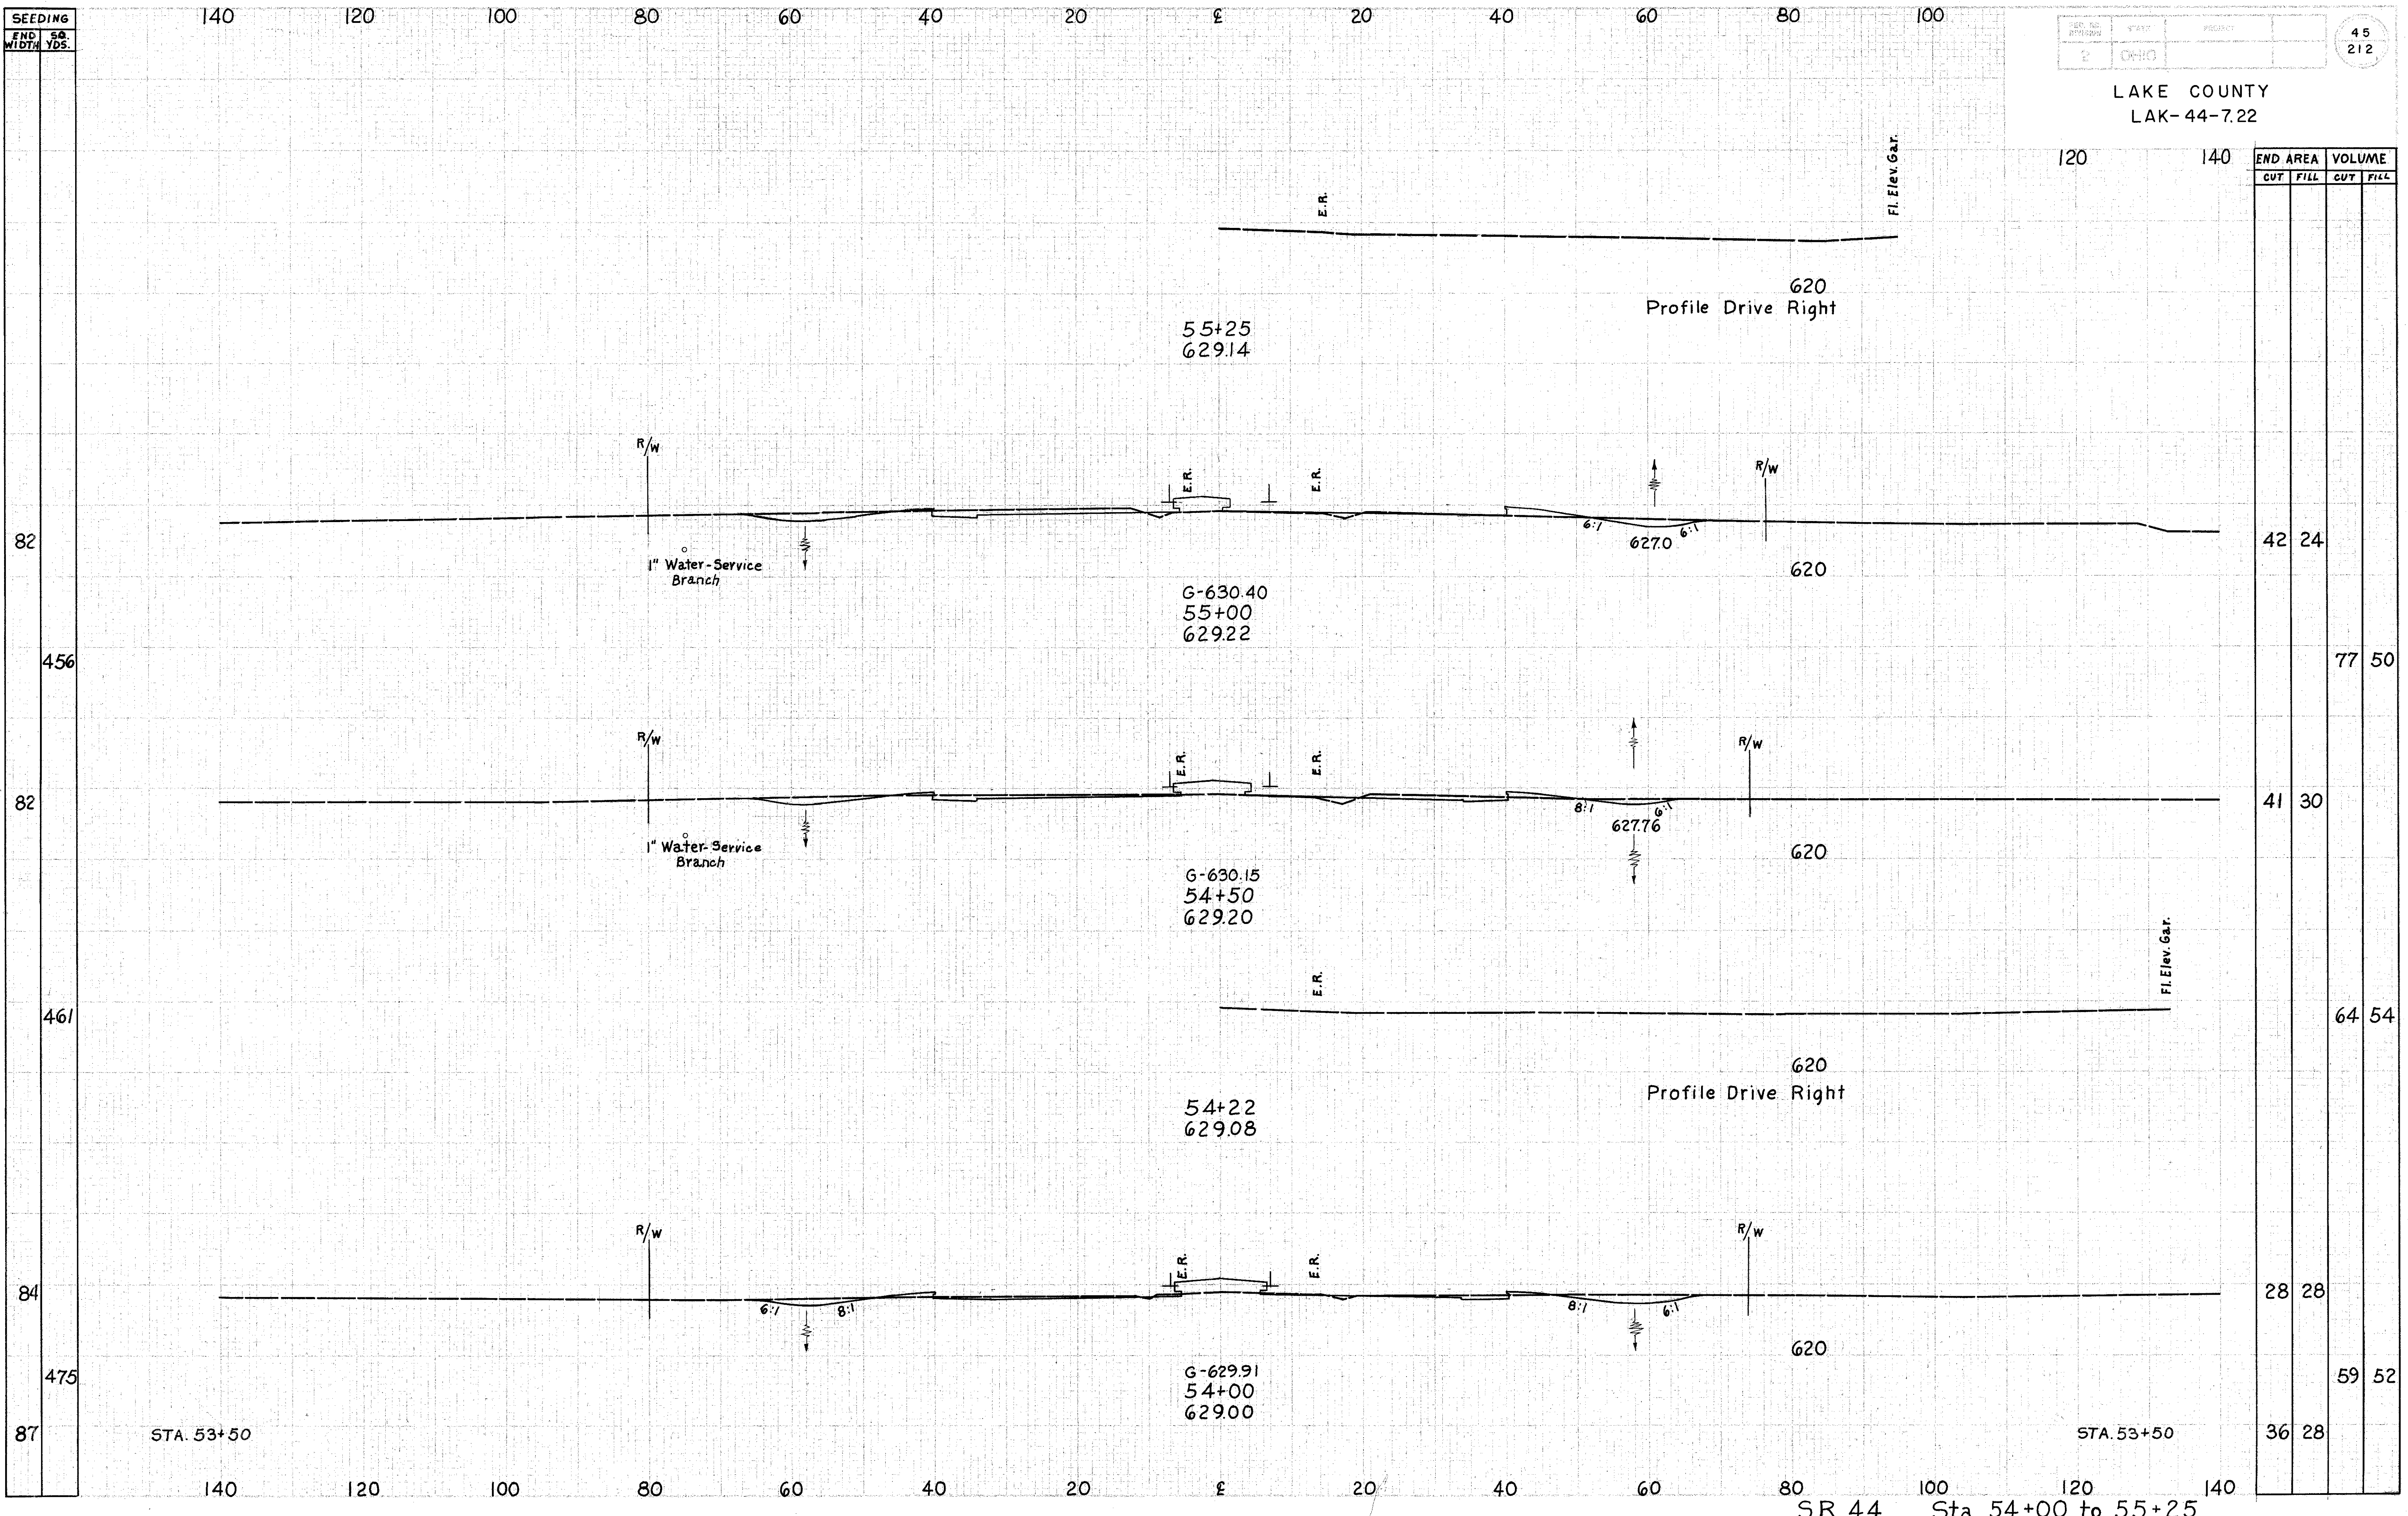

END AREA		VOLUME	
CUT	FILL	CUT	FILL
42	24		
		77	50
41	30		
		64	54
28	28		
		59	52
36	28		