

SEEDING  
END WIDTH  
YDS.

140 120 100 80 60 40 20 0 20 40 60 80 100


NO. 2	OHIO	PROJECT	46 212
-------	------	---------	-----------

LAKE COUNTY  
LAK-44-7.22

120 140

END AREA  
CUT FILL

VOLUME  
CUT FILL

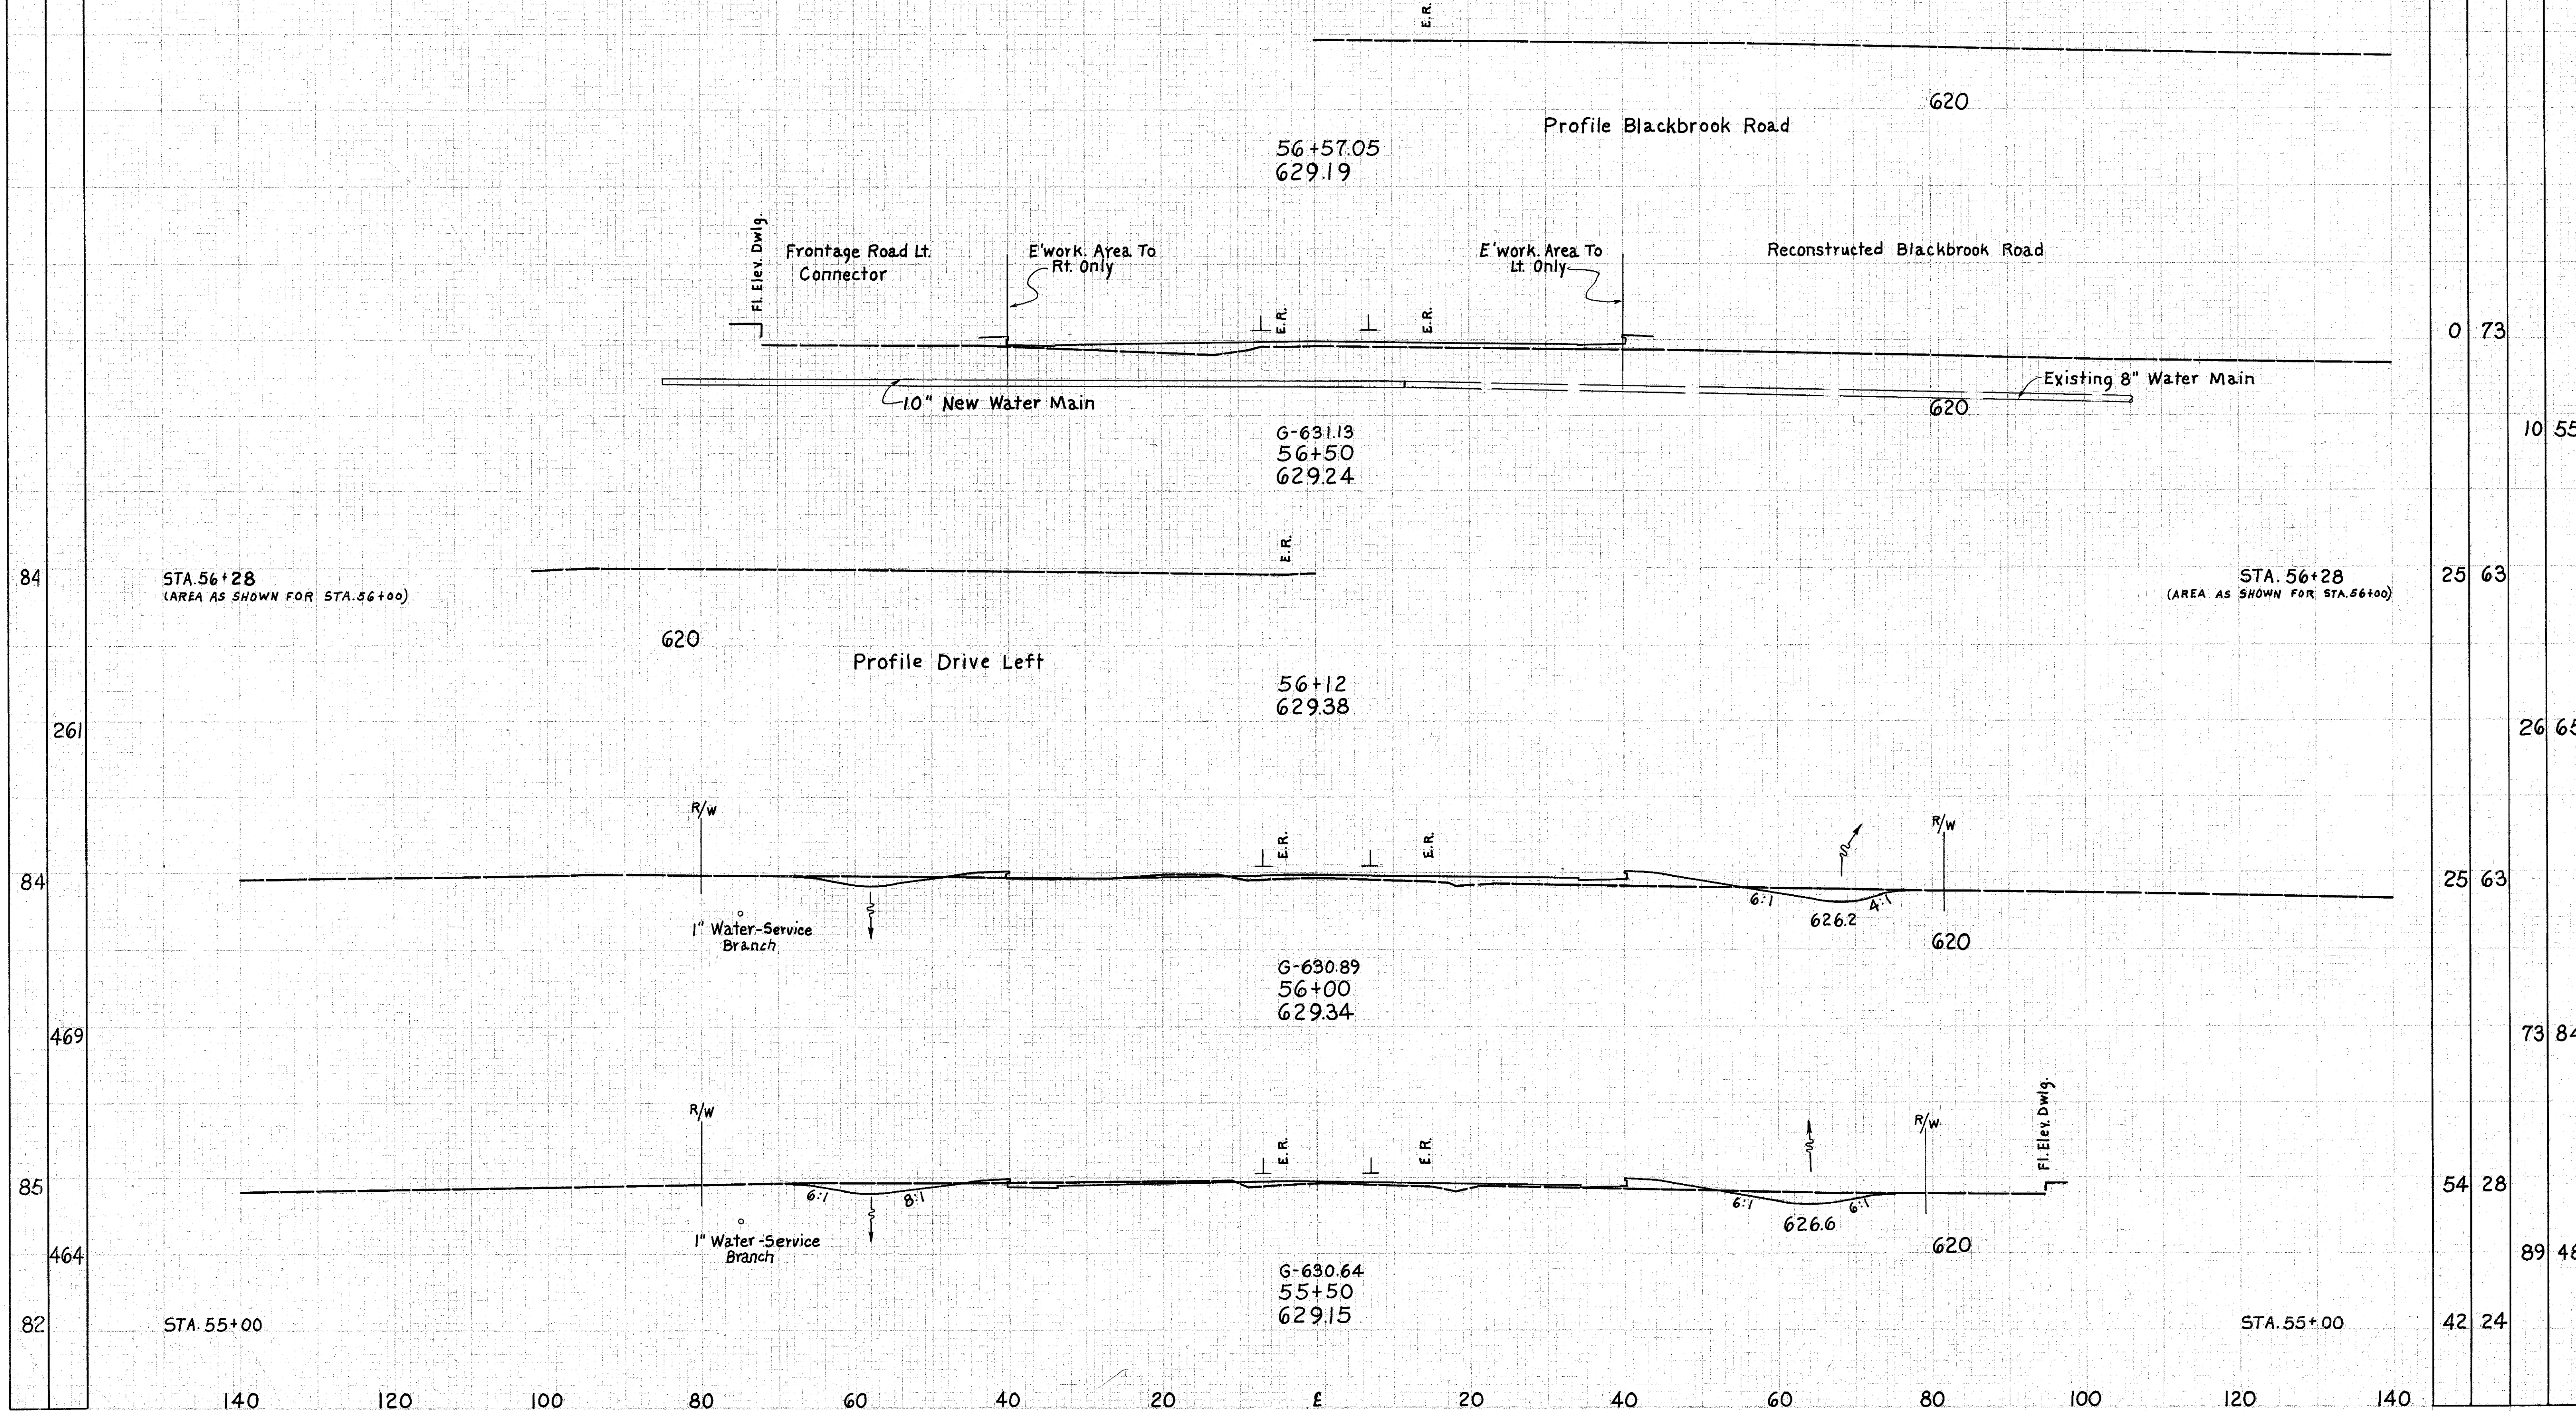

0	73	10	55
25	63	26	65
25	63	73	84
54	28	89	48
42	24		