


SEEDING  
END WIDTH  
SQ. YDS.

LAKE COUNTY  
LAK-44-722

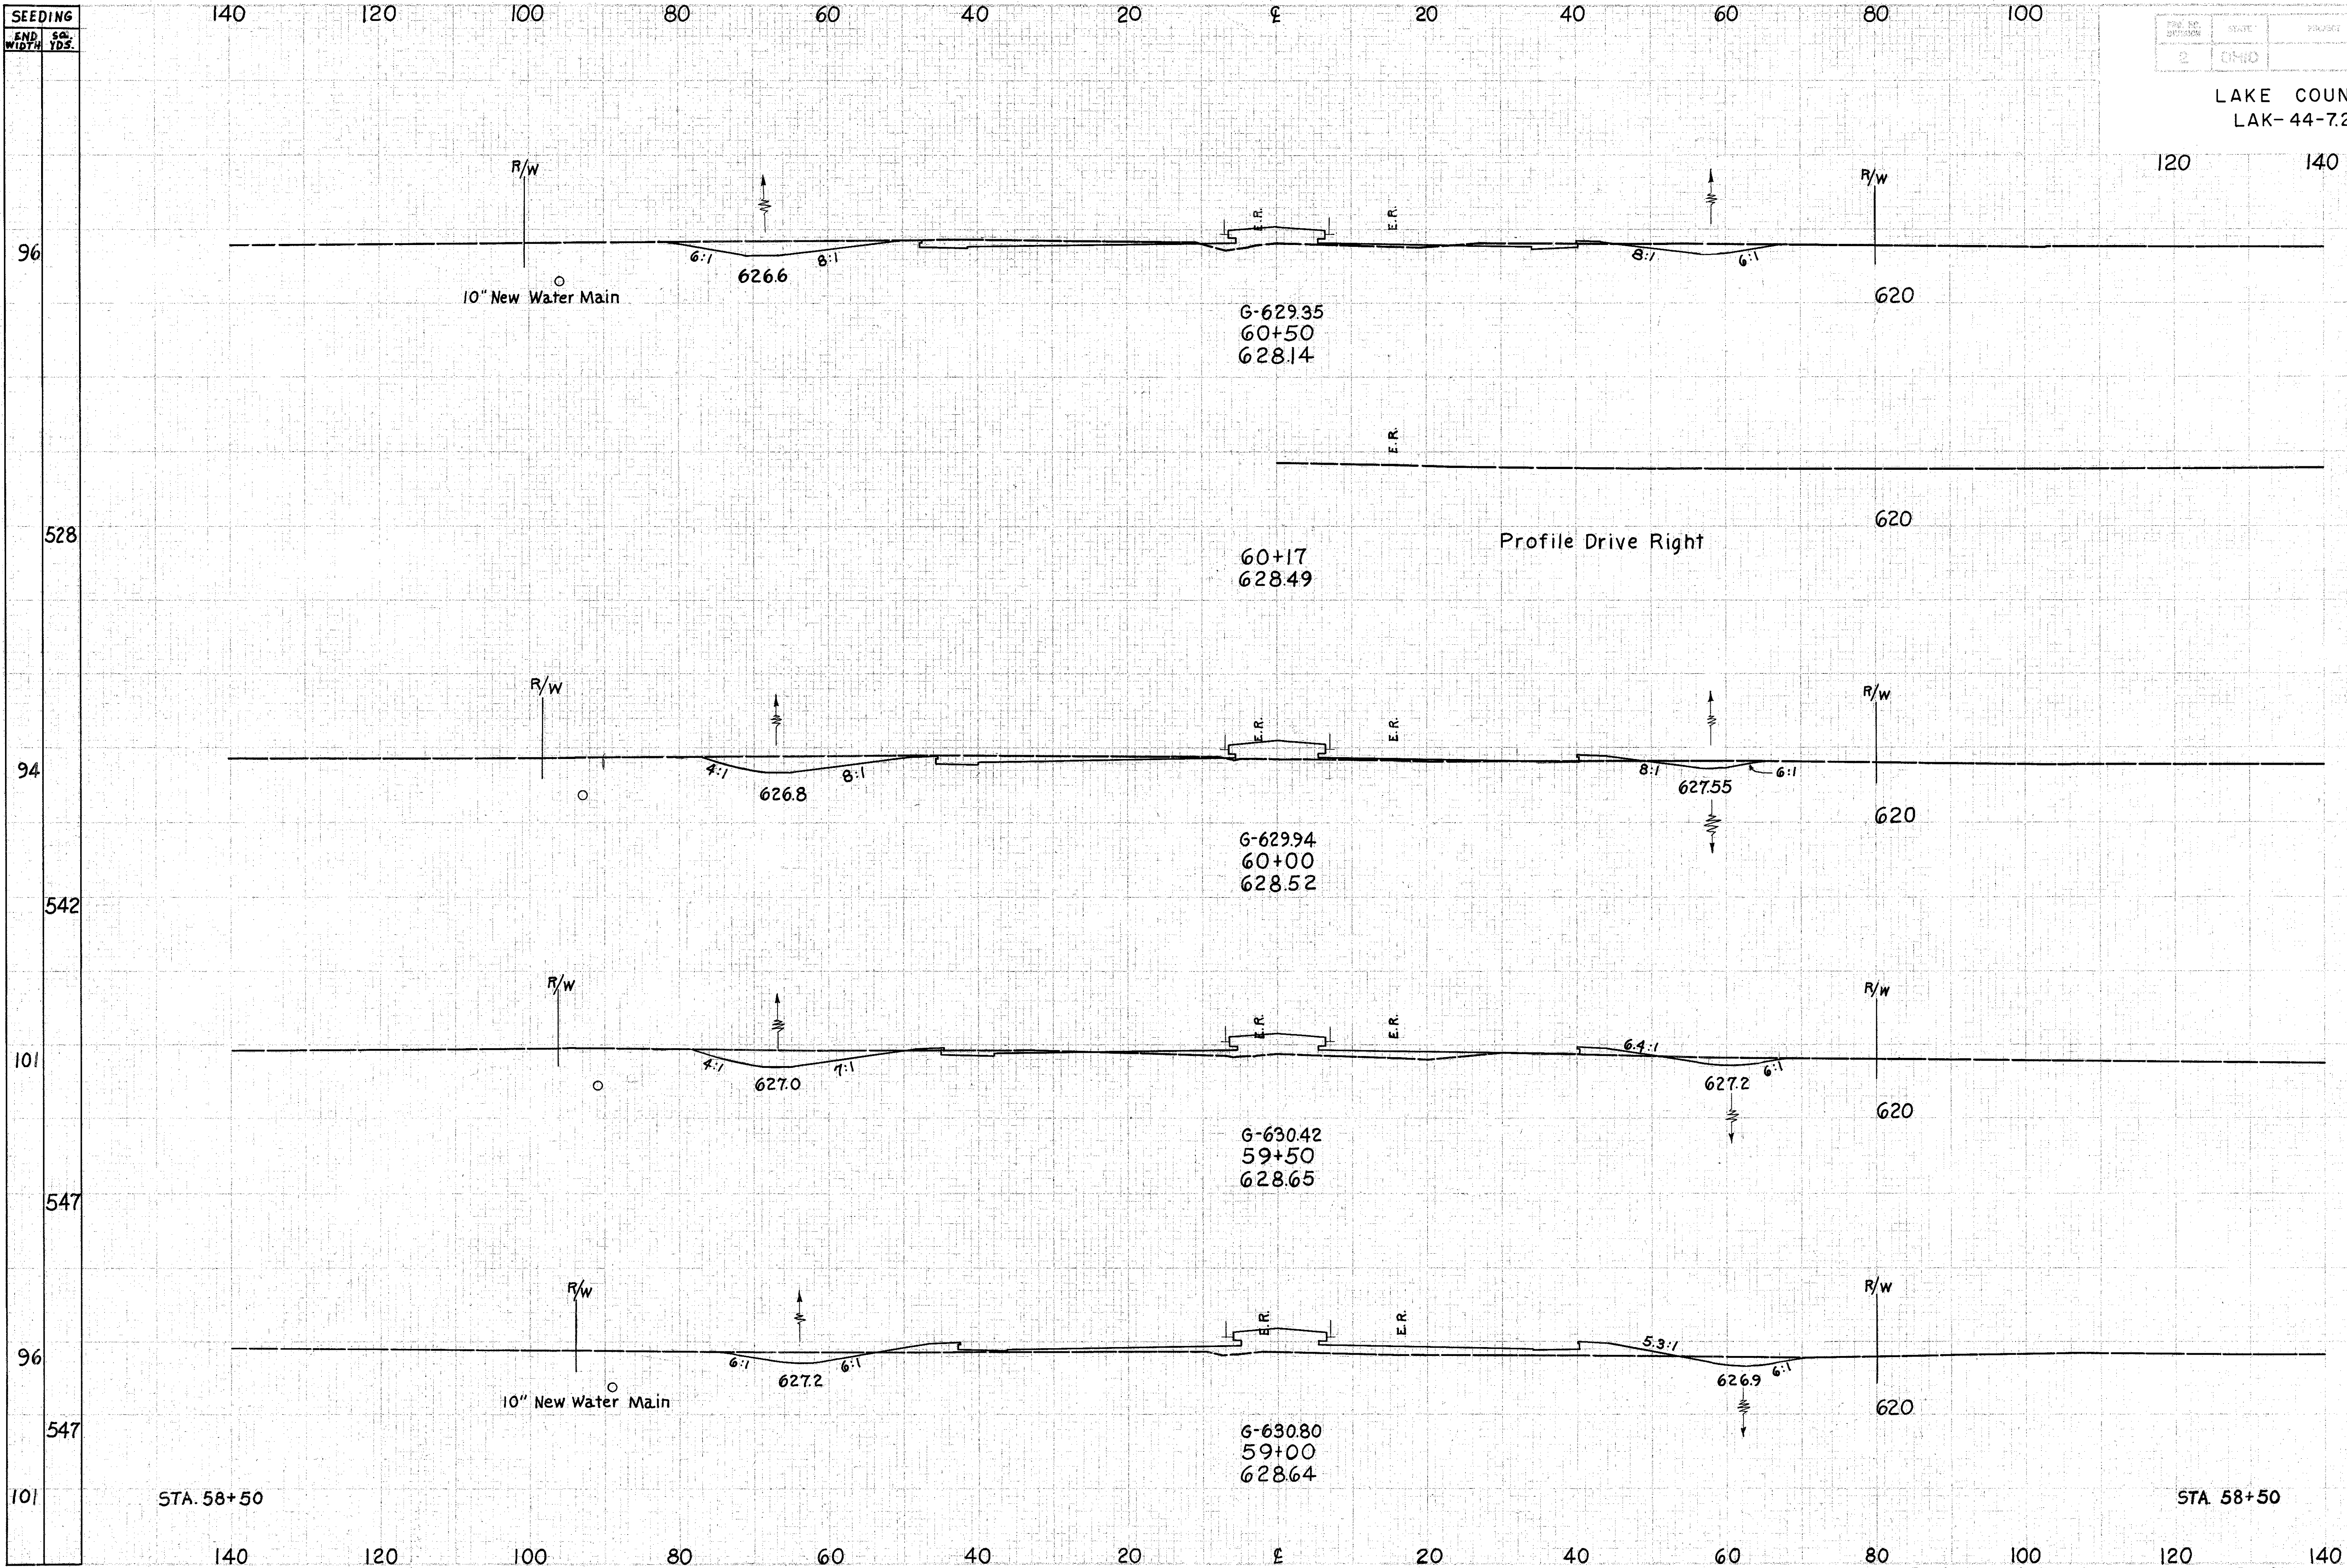

END AREA	VOLUME	
	CUT	FILL
66	33	
		116 66
59	38	
		108 88
58	57	
		84 177
33	134	
		41 253
11	139	