


SEEDING
END WIDTH
50. YDS.

LAKE COUNTY
LAK-44-7.22

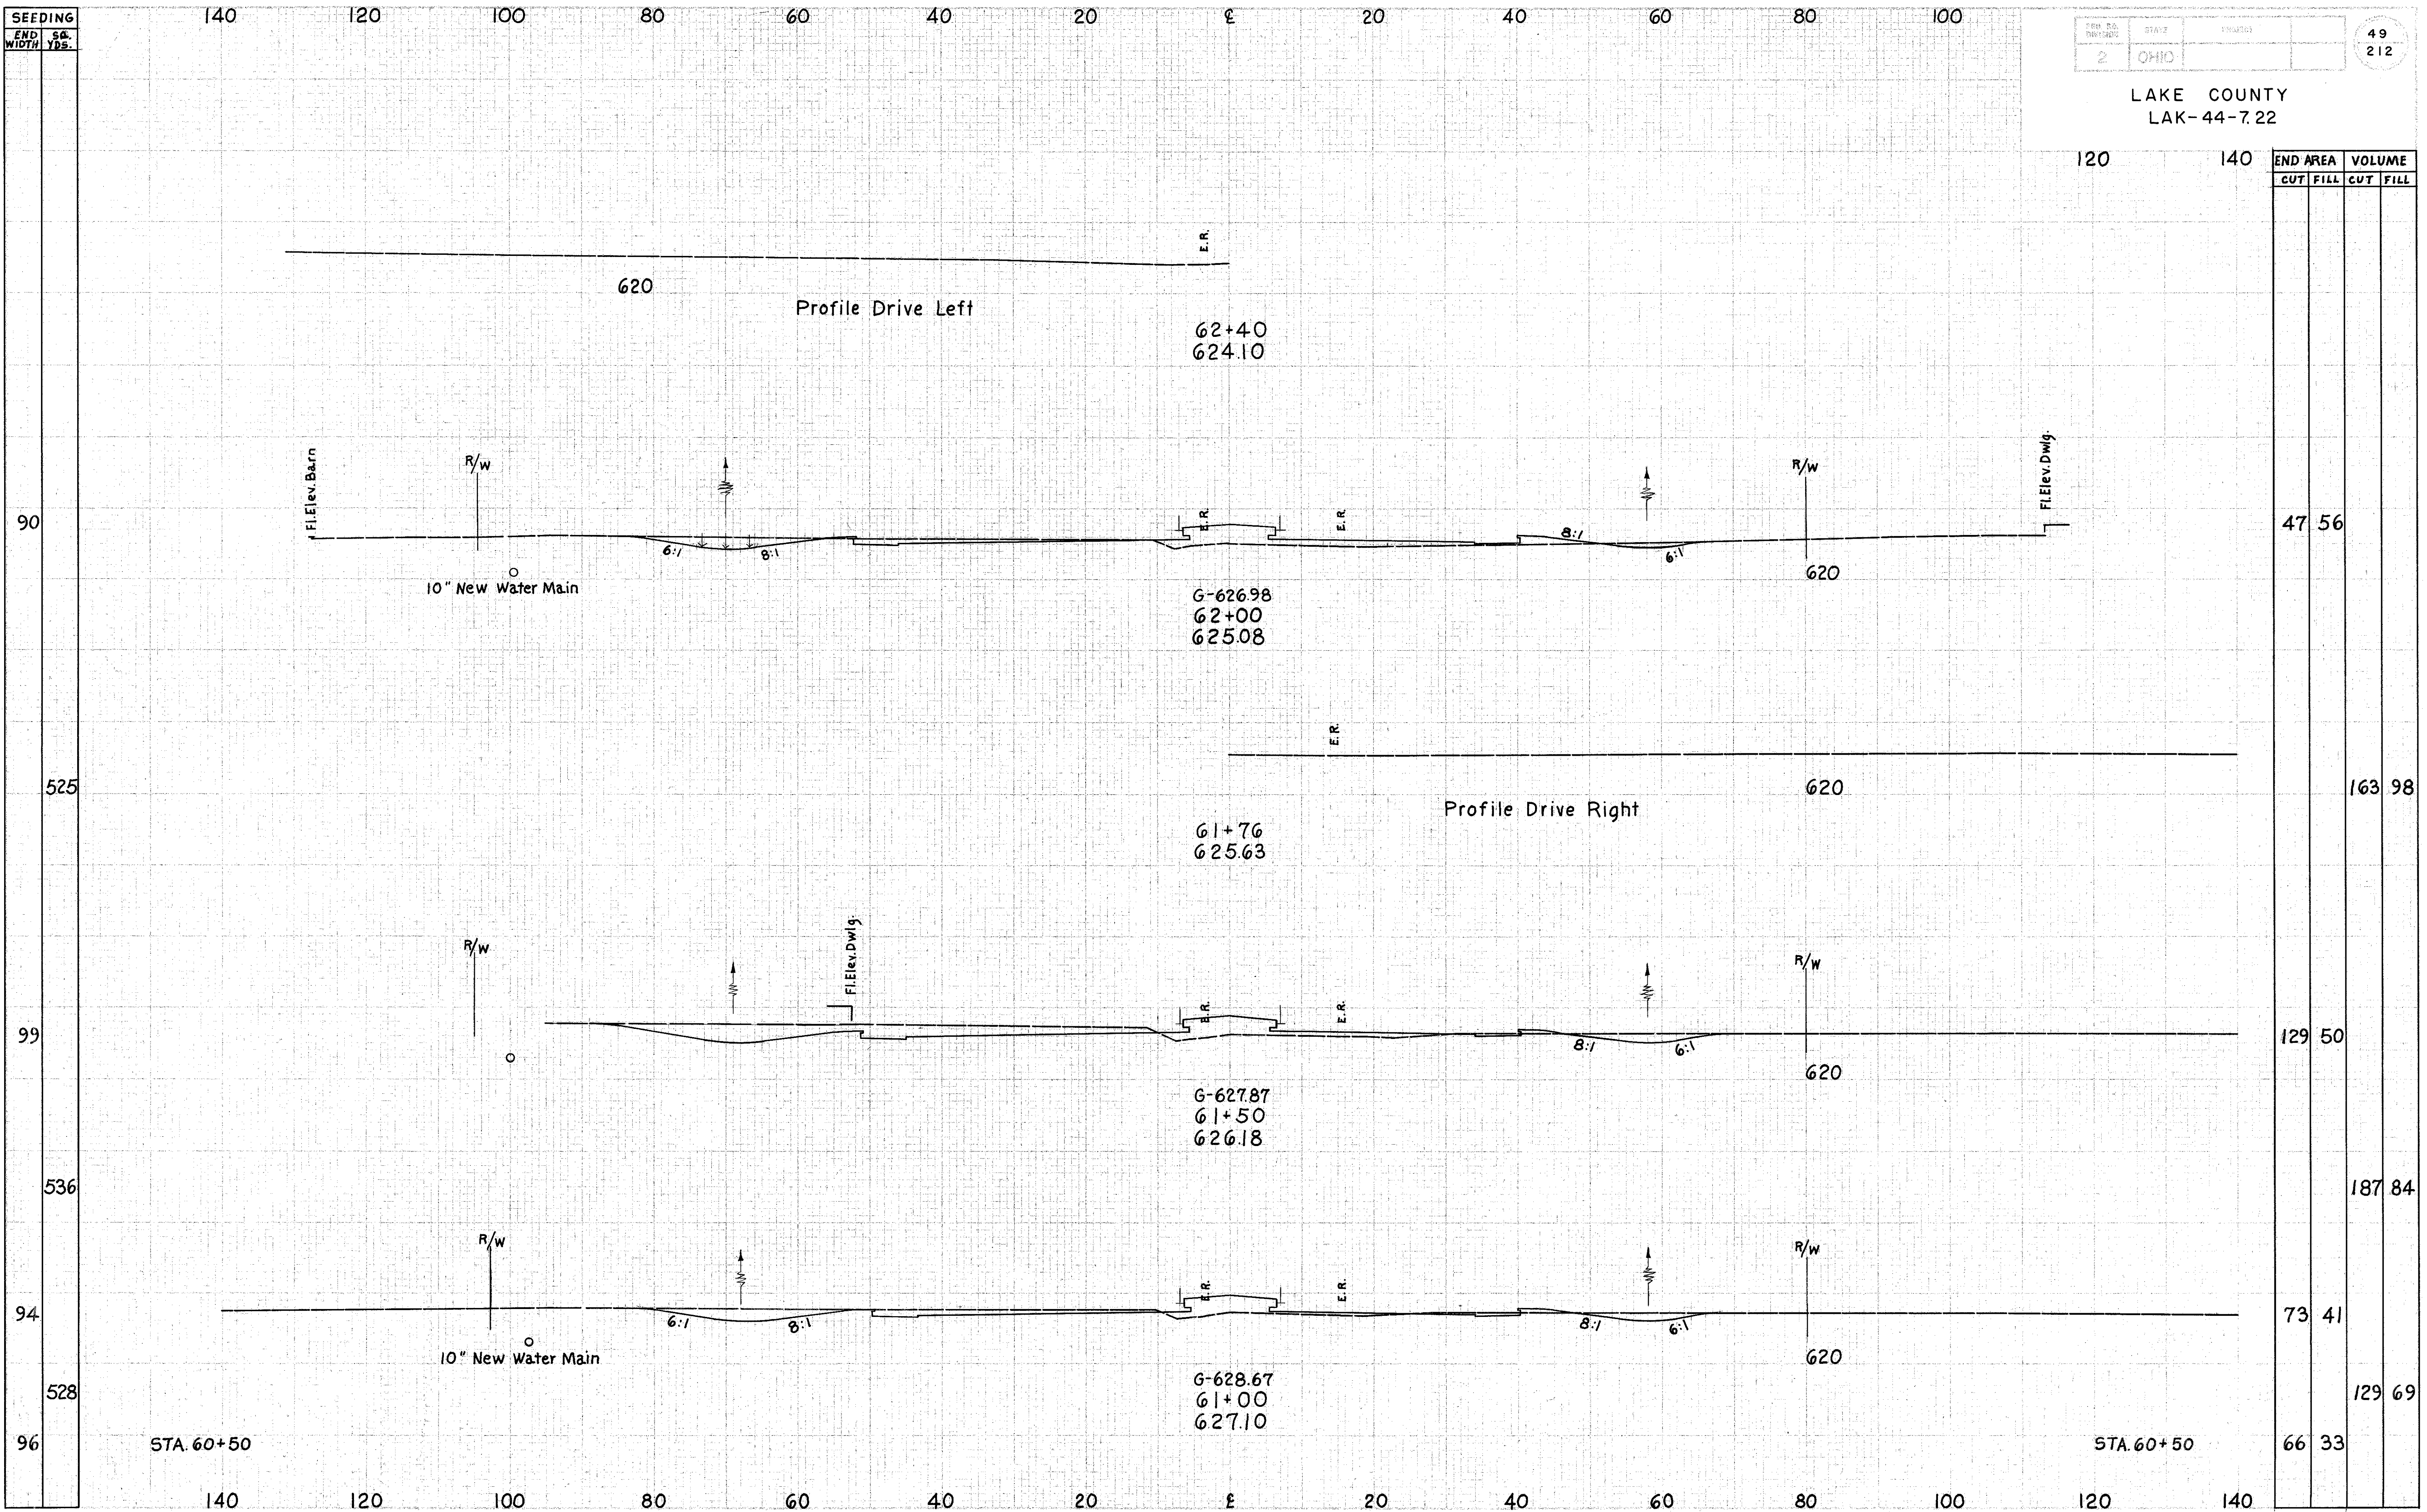

END STA.	AREA		VOLUME	
	CUT	FILL	CUT	FILL
120				
140	47	56		
525			163	98
99	129	50		
536			187	84
94	73	41		
528			129	69
96	66	33		