


SEEDING
END WIDTH SQ. YDS.

LAKE COUNTY
LAK-44-7.22

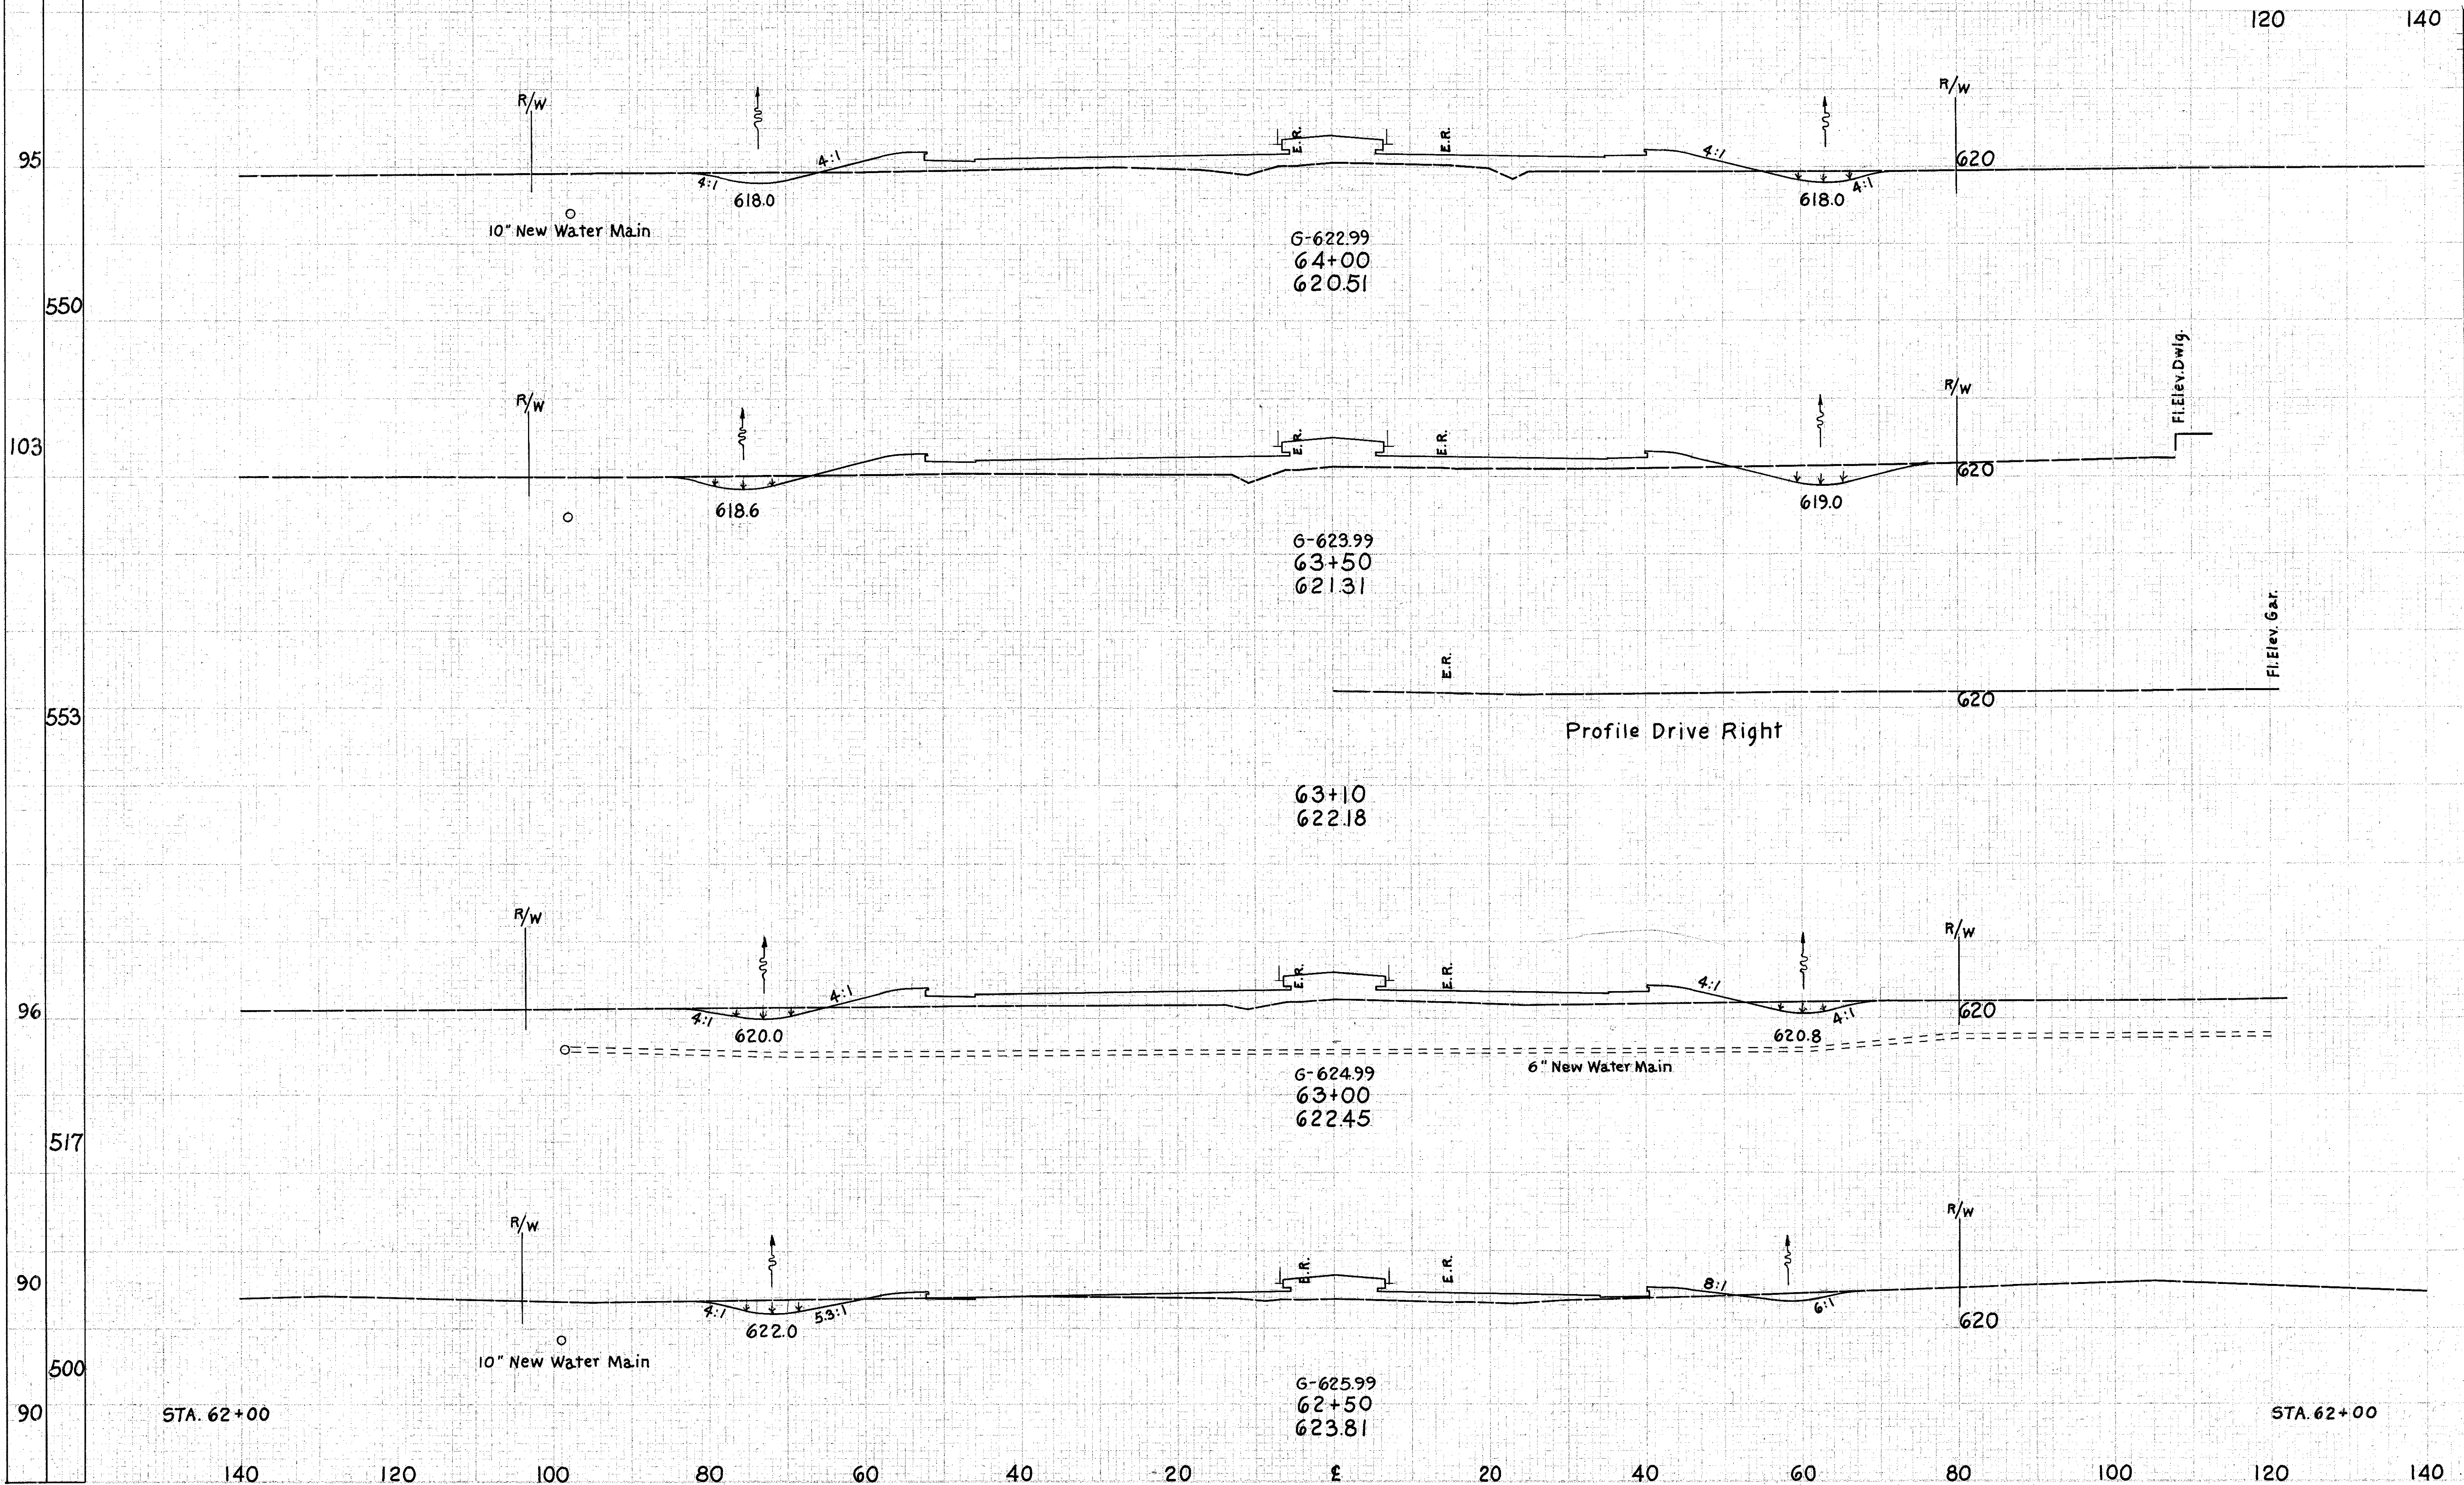

END AREA		VOLUME	
CUT	FILL	CUT	FILL
27	233		
			69 431
48	233		
			68 417
25	217		
			48 296
27	103		
			69 147
47	56		