


SEEDING  
END 50'  
WIDTH YDS.

SECTION	STATE	PROJECT
2	OHIO	

51  
212

LAKE COUNTY  
LAK-44-7.22

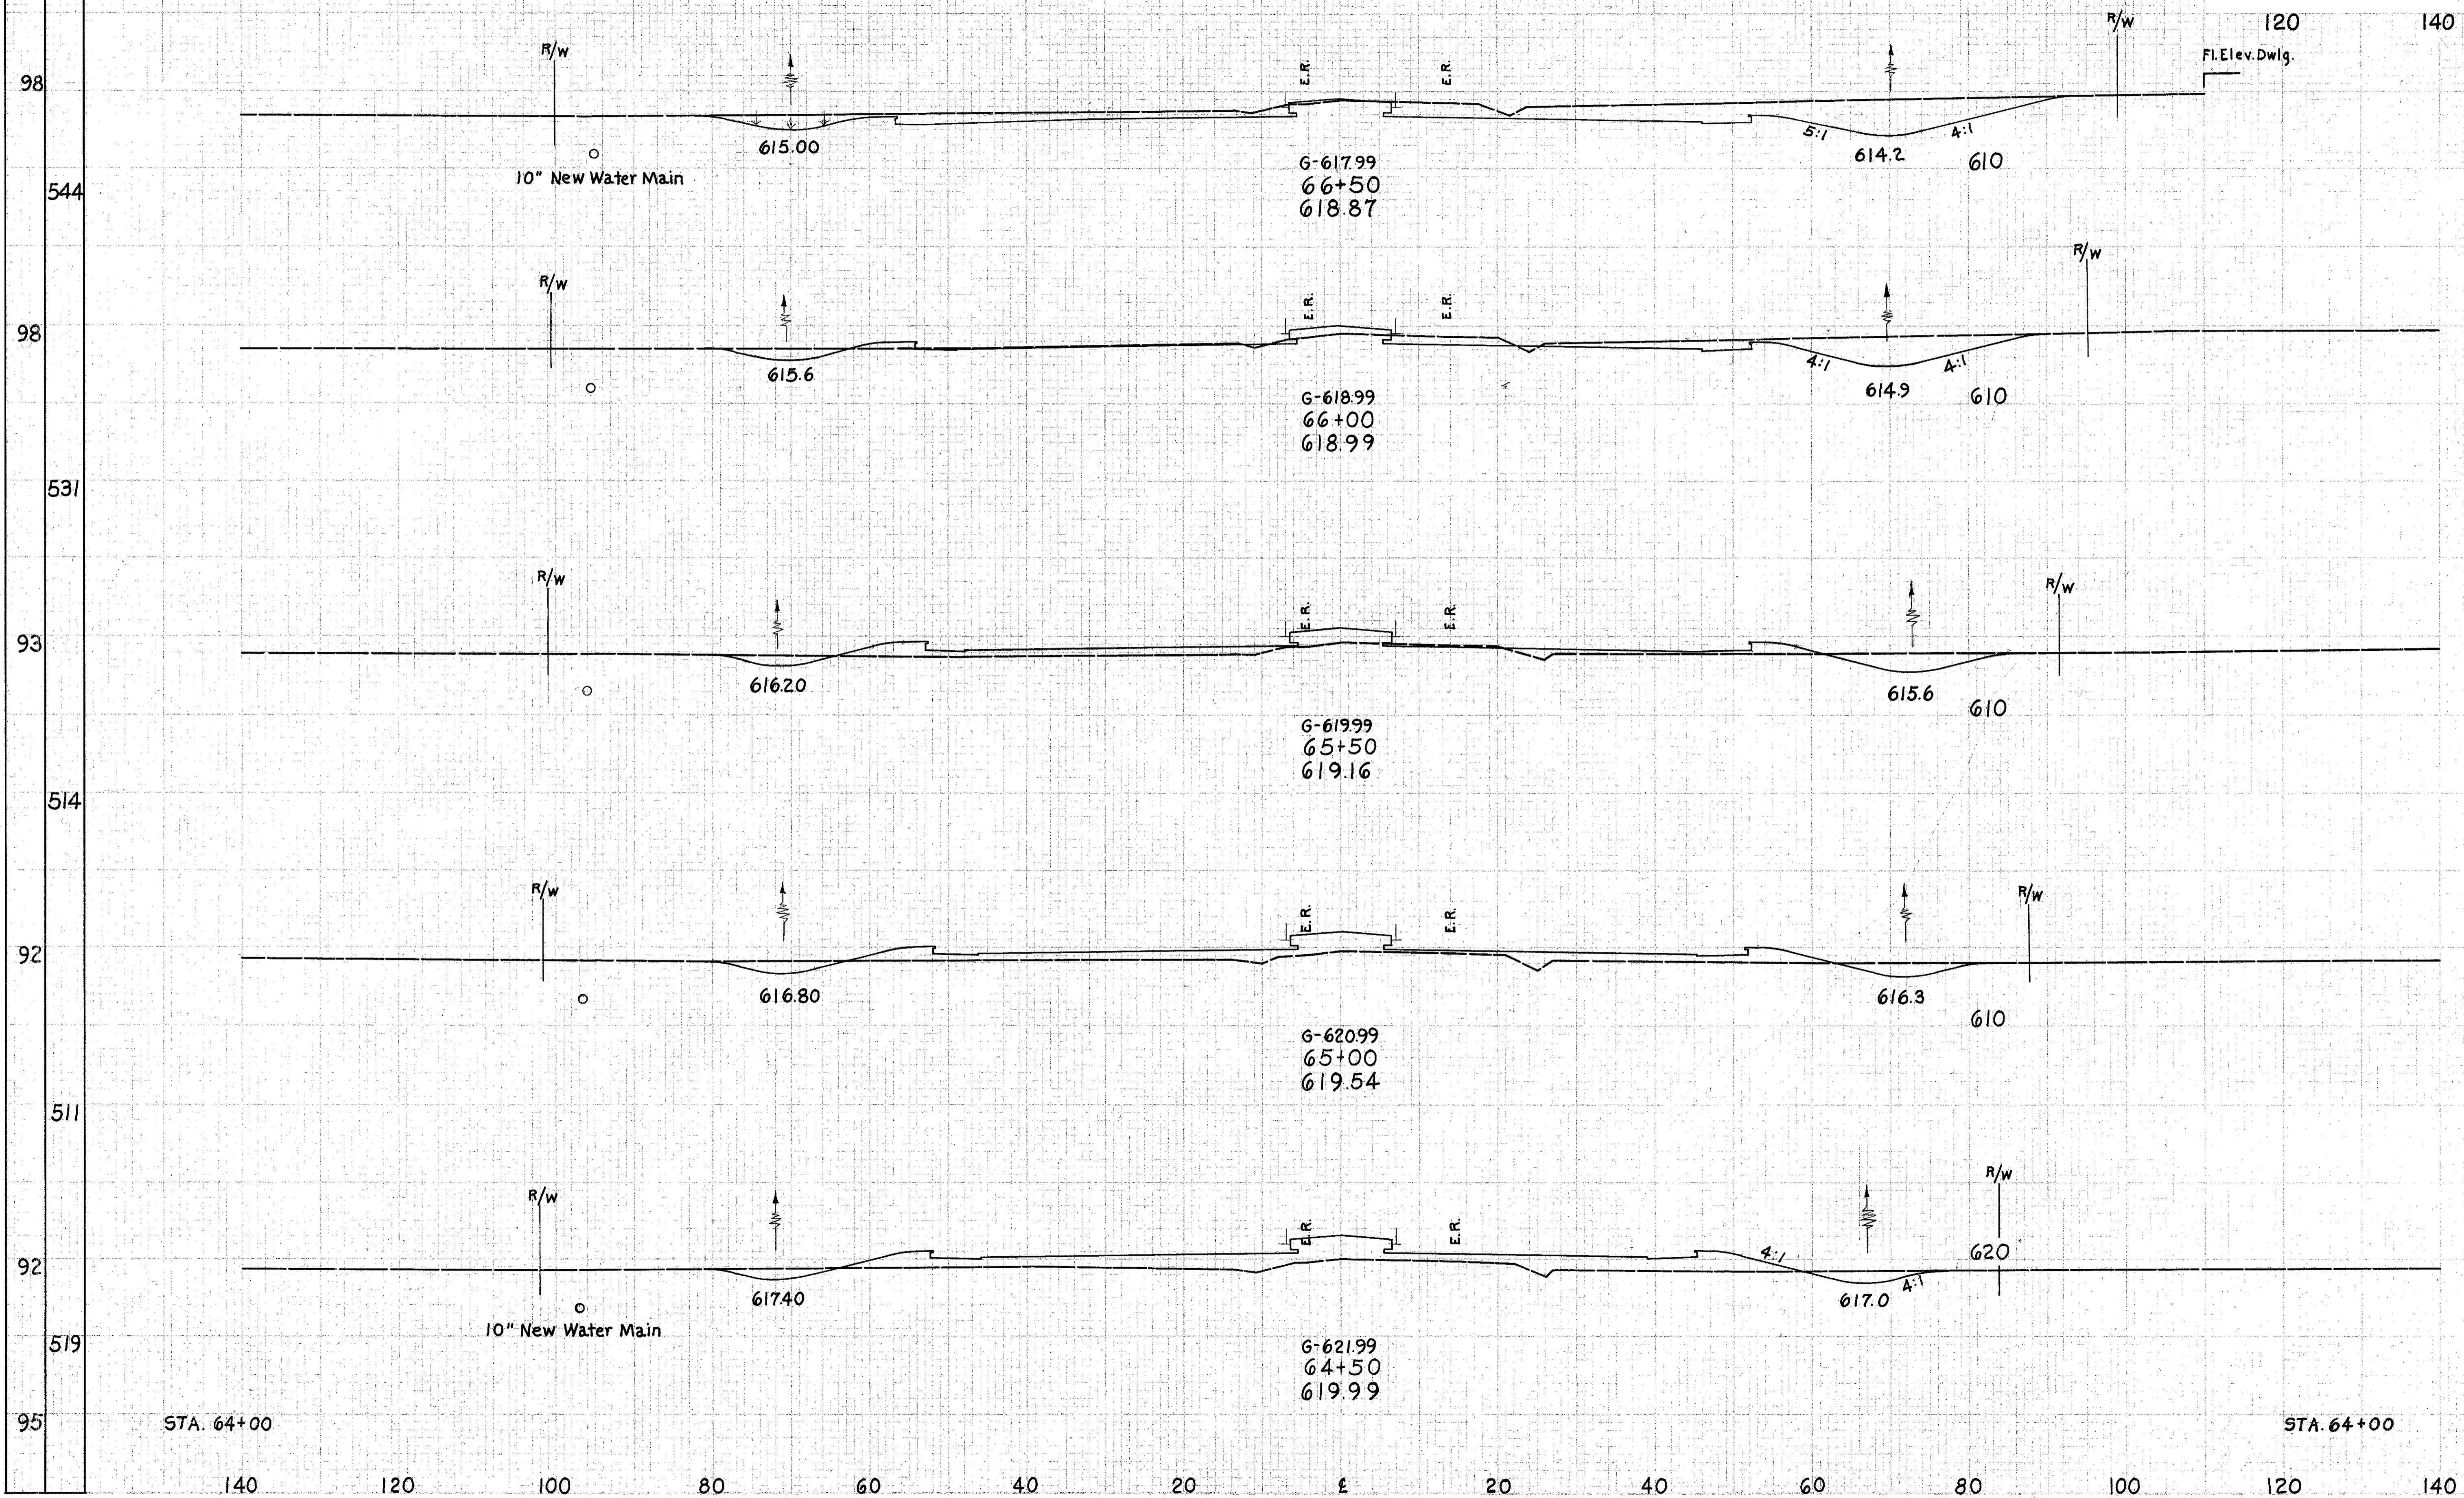

END STA.	END AREA		VOLUME	
	CUT	FILL	CUT	FILL
64+00	293	1		
64+50			398	19
65+00	137	20		
65+50			166	113
66+00	42	102		
66+50			65	231
67+00	28	148		
67+50			51	338
68+00	27	217		
68+50			50	417
69+00	27	233		

S.R. 44 Sta. 64+50 to 66+50