


SEEDING
END STA.
WIDTH YDS.

PER. NO.	DATE	PROJECT
2	CHIC	

52
212

LAKE COUNTY
LAK-44-7.22

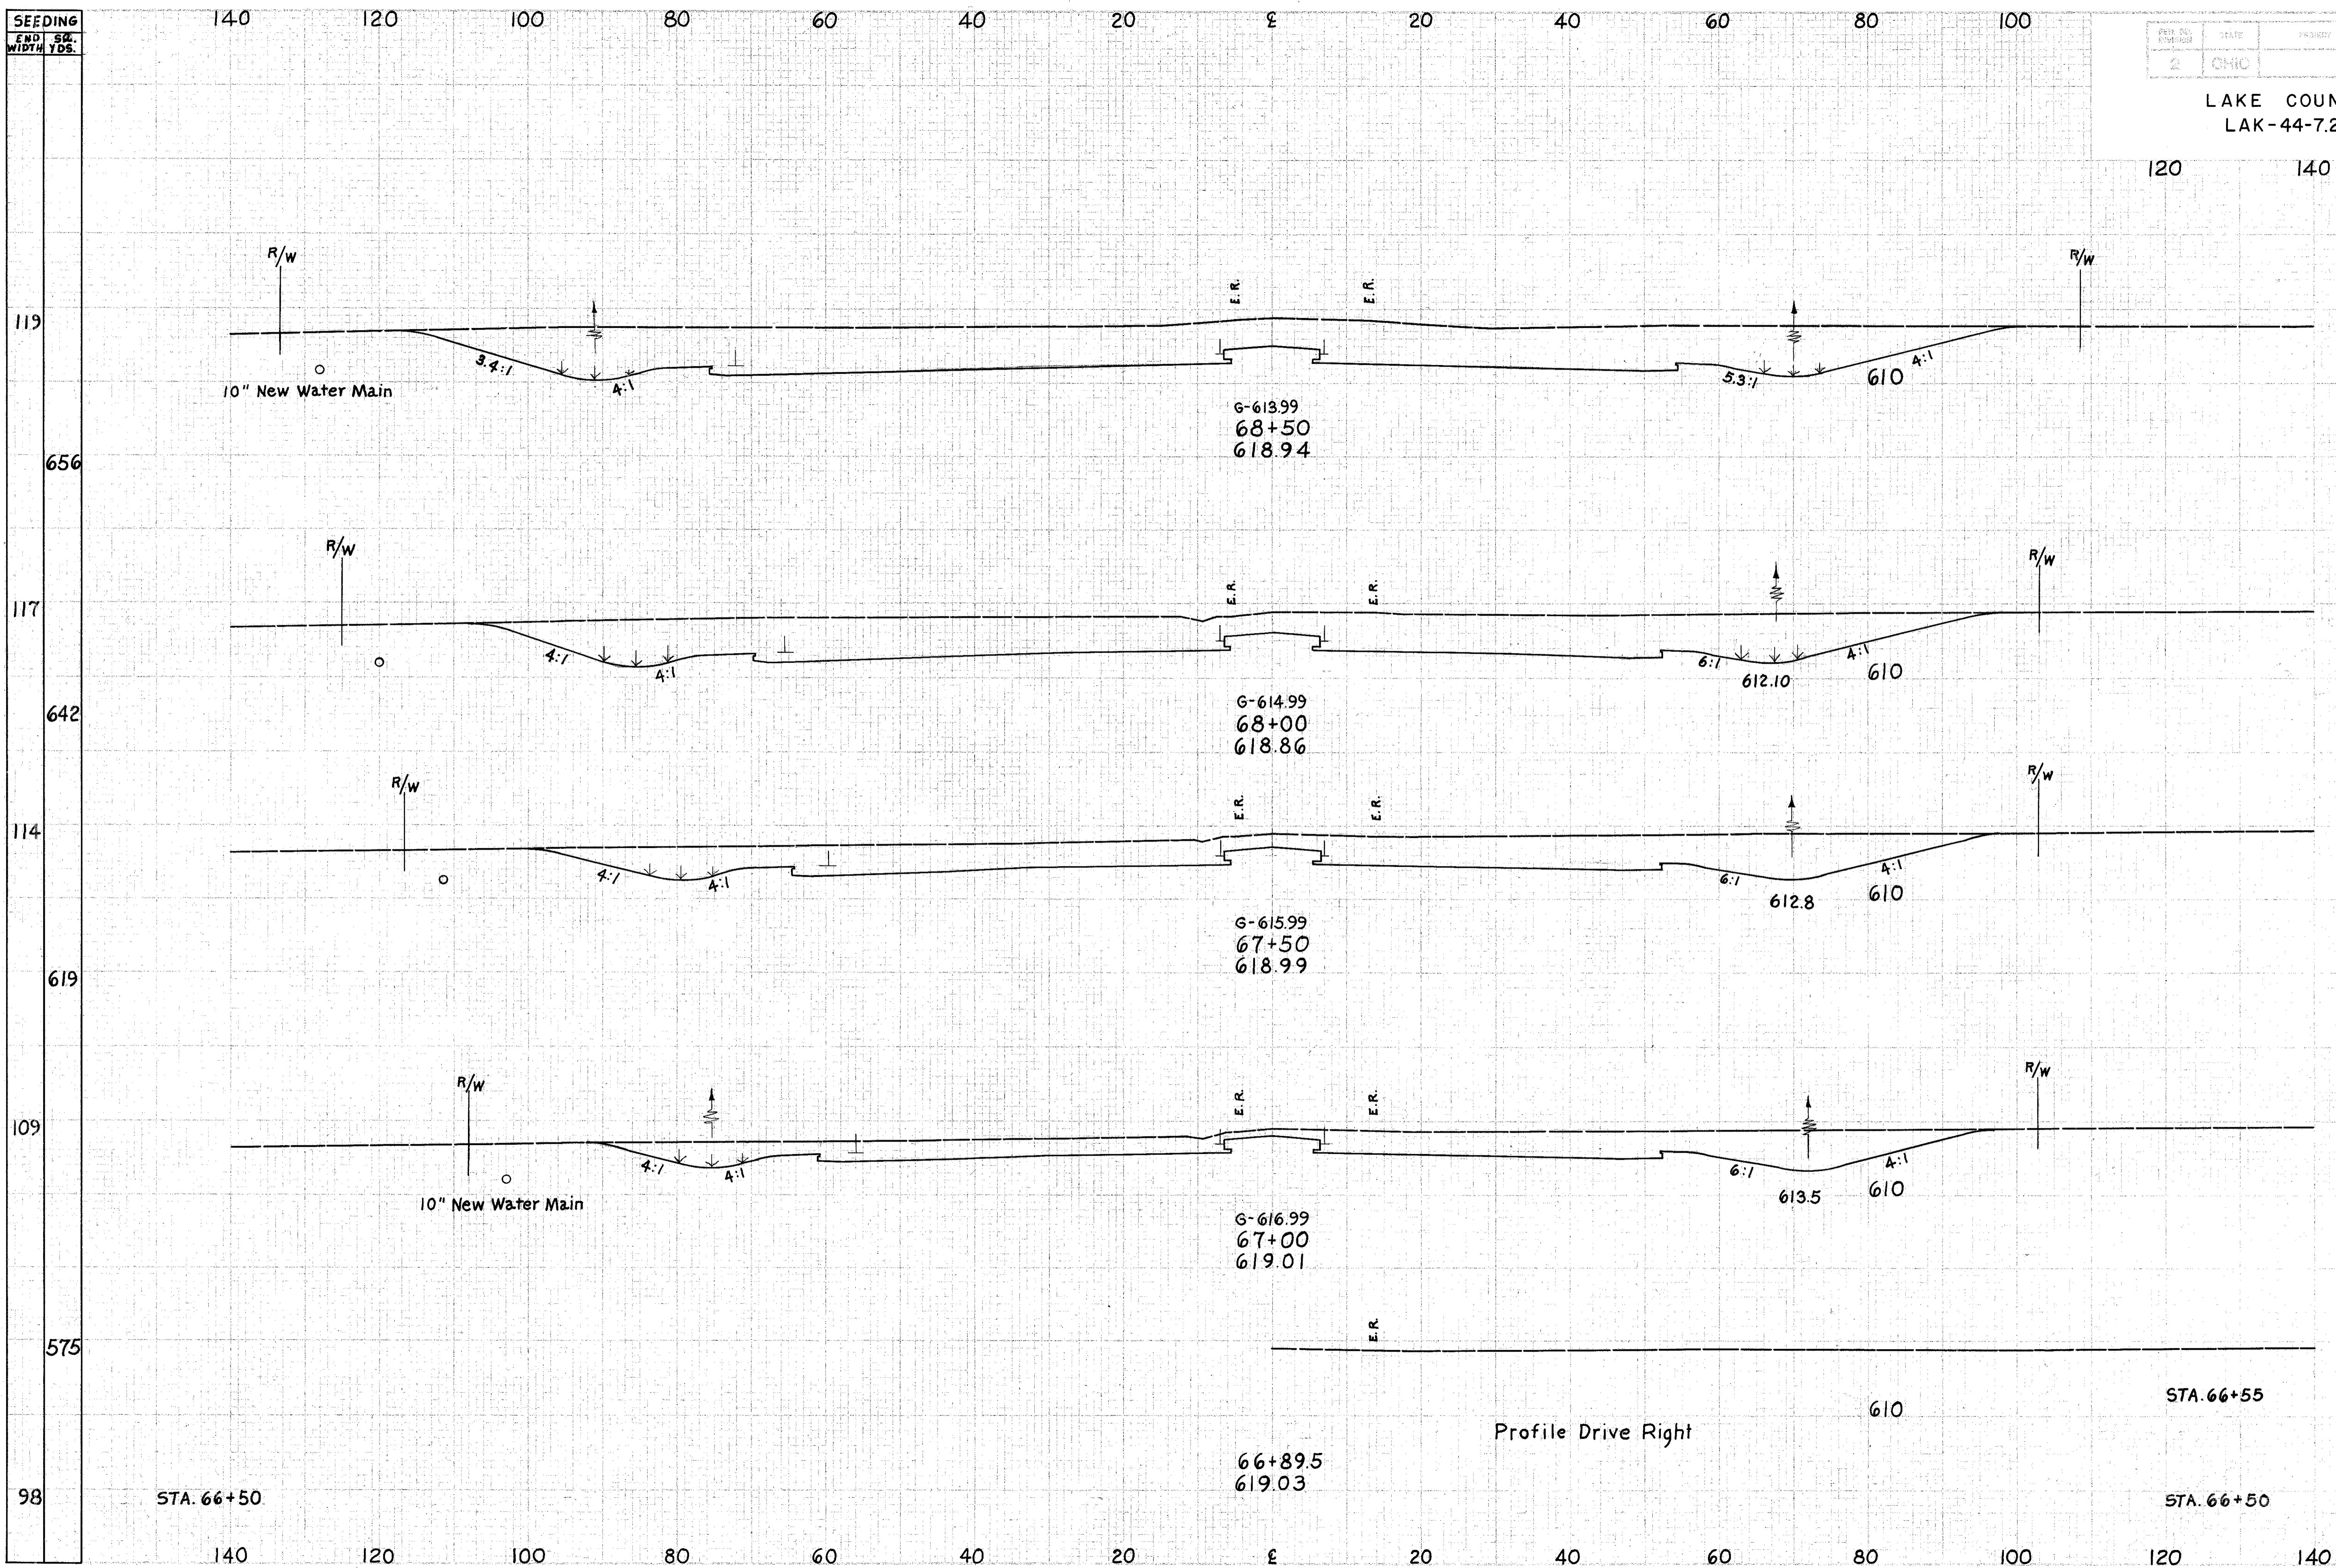

END STA.	END AREA		VOLUME	
	CUT	FILL	CUT	FILL
1096				
1901				
957				
1544				
710				
1150				
532				
764				
0				
293	1			0

66+89.5
619.03

Profile Drive Right

610

STA. 66+55

STA. 66+50

STA. 66+50

SR. 44 Sta. 66+89.5 to 68+50