


SEEDING
END WIDTH
SO. YDS.

SECTION	STATE	PROJECT	53
2	OHIO		212

LAKE COUNTY
LAK-44-7.22

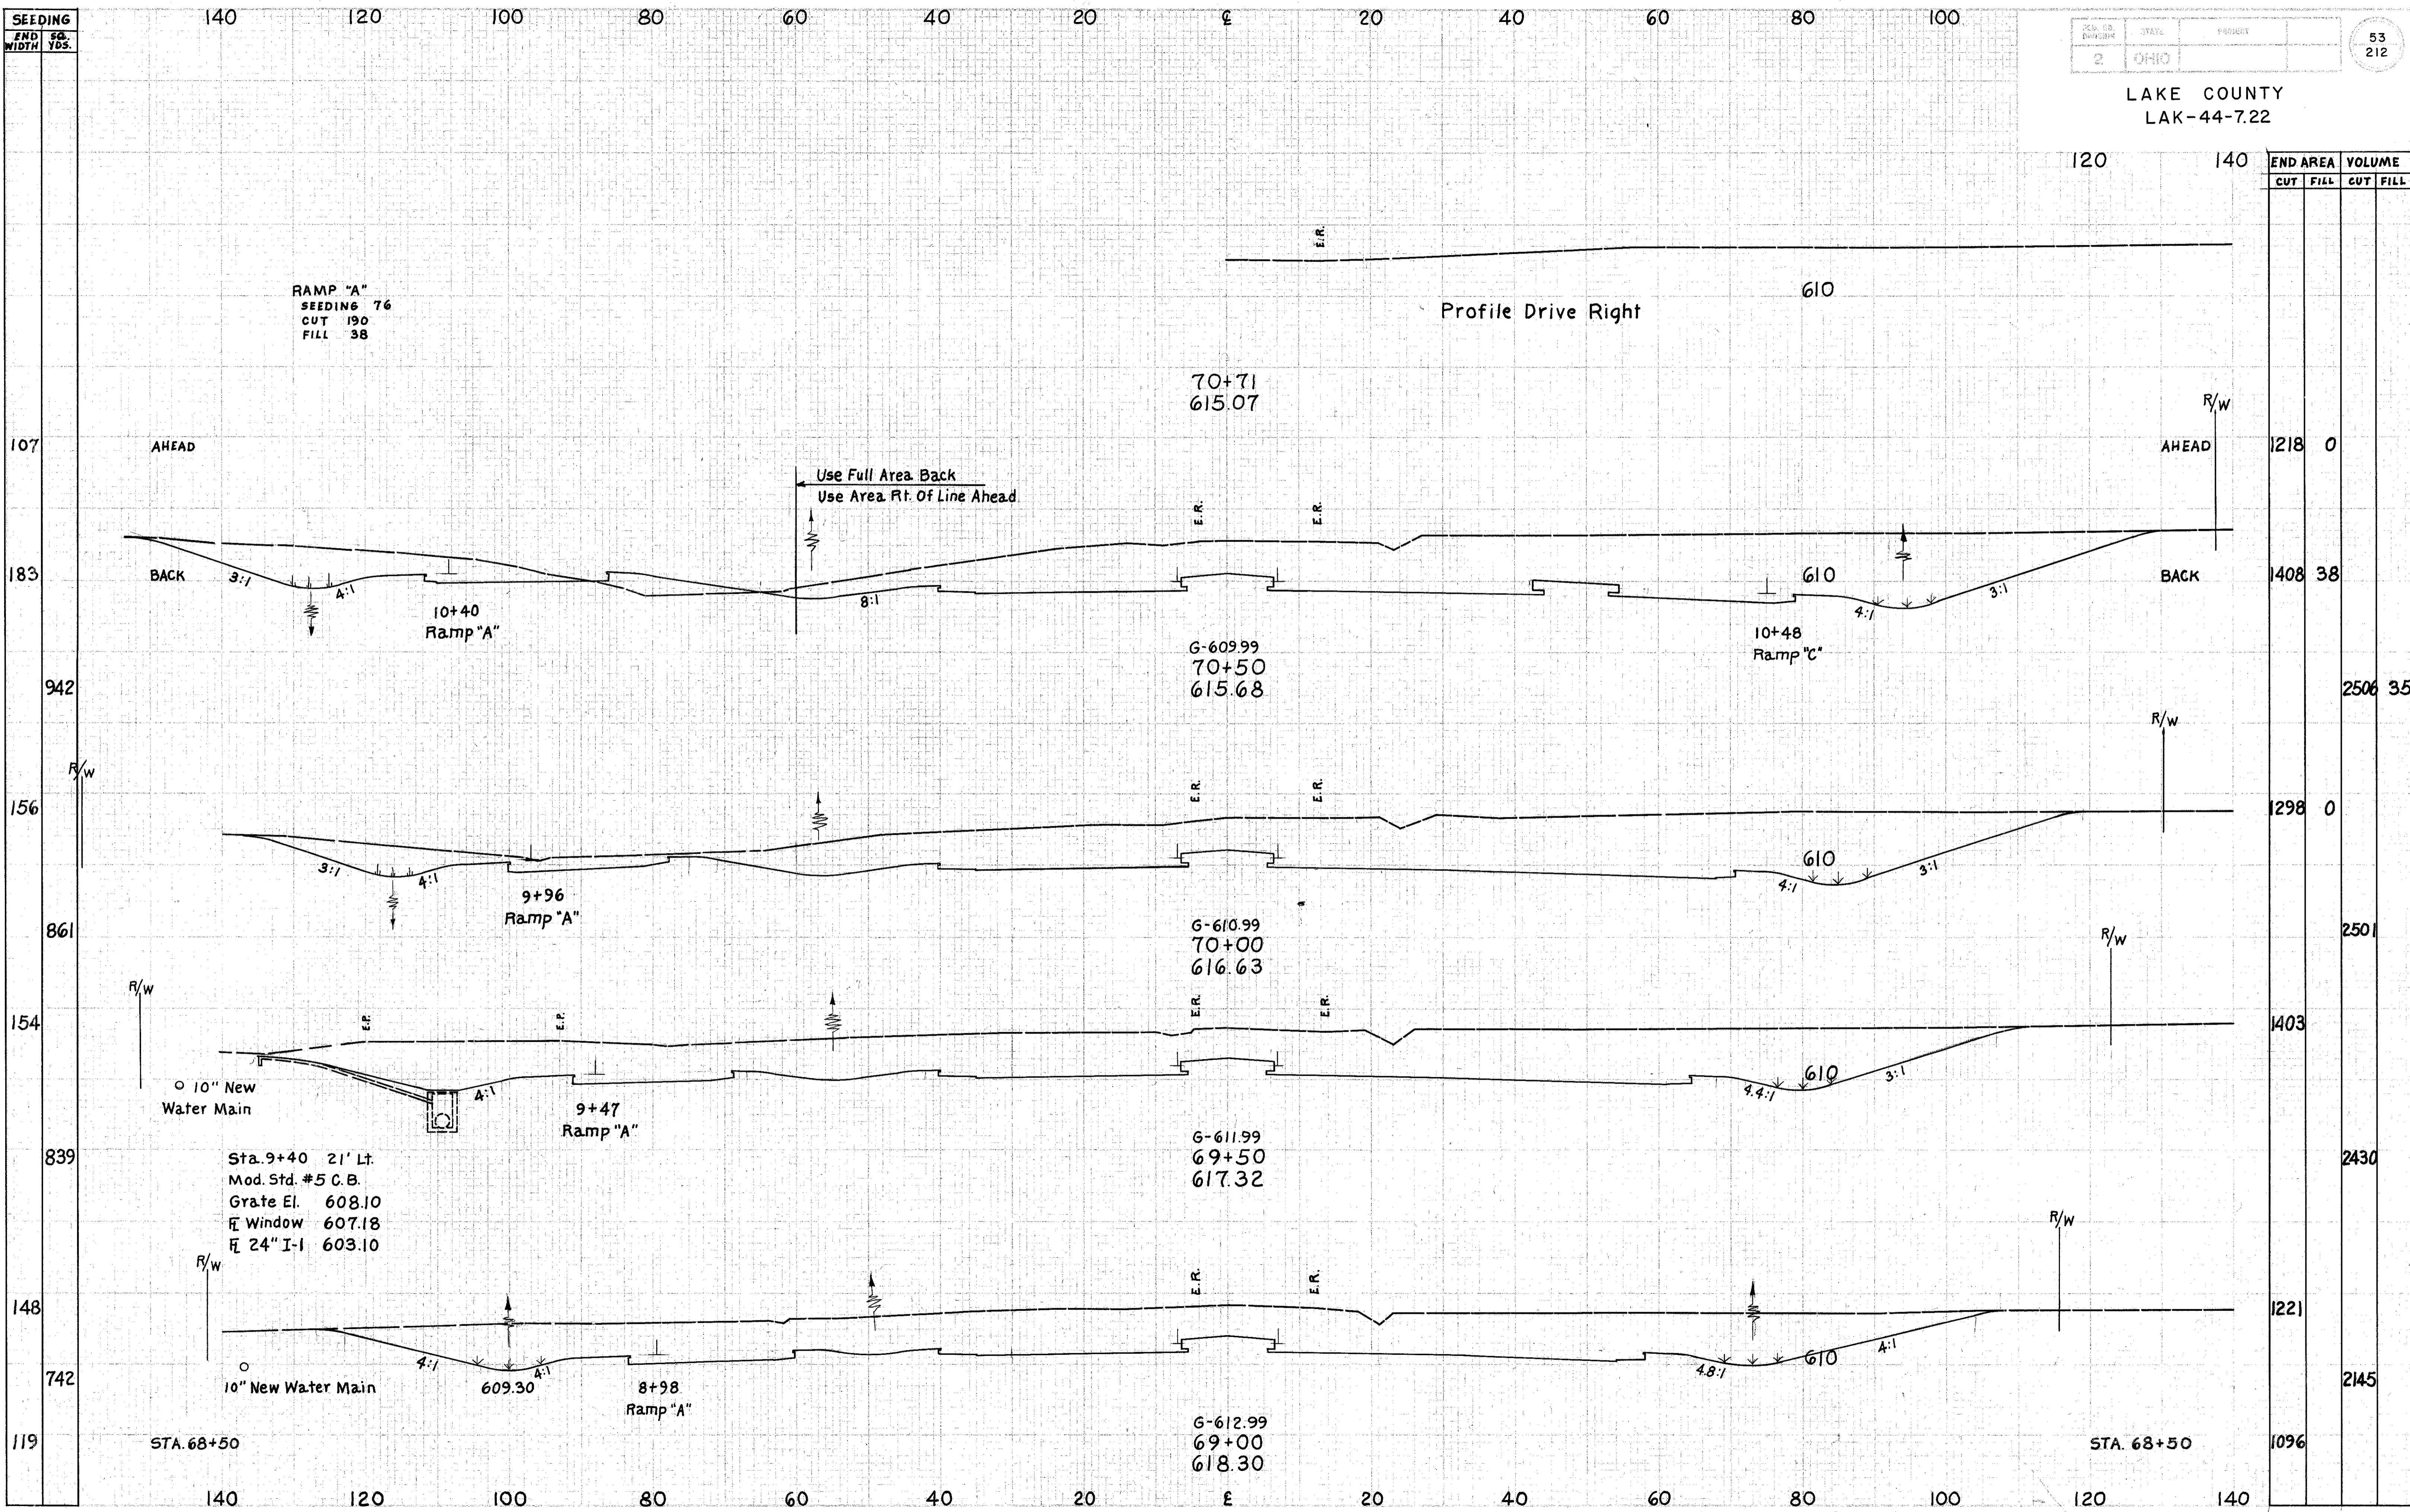

END AREA	VOLUME	
	CUT	FILL
1218	0	
1408	38	
		2506
1298	0	
		2501
1403		
		2430
1221		
		2145
1096		

S.R. 44 Sta. 69+00 to 70+71