


SEEDING	
END WIDTH	SQ. YDS.
107	
564	
96	
503	
85	
433	
71	
134	
669	
107	

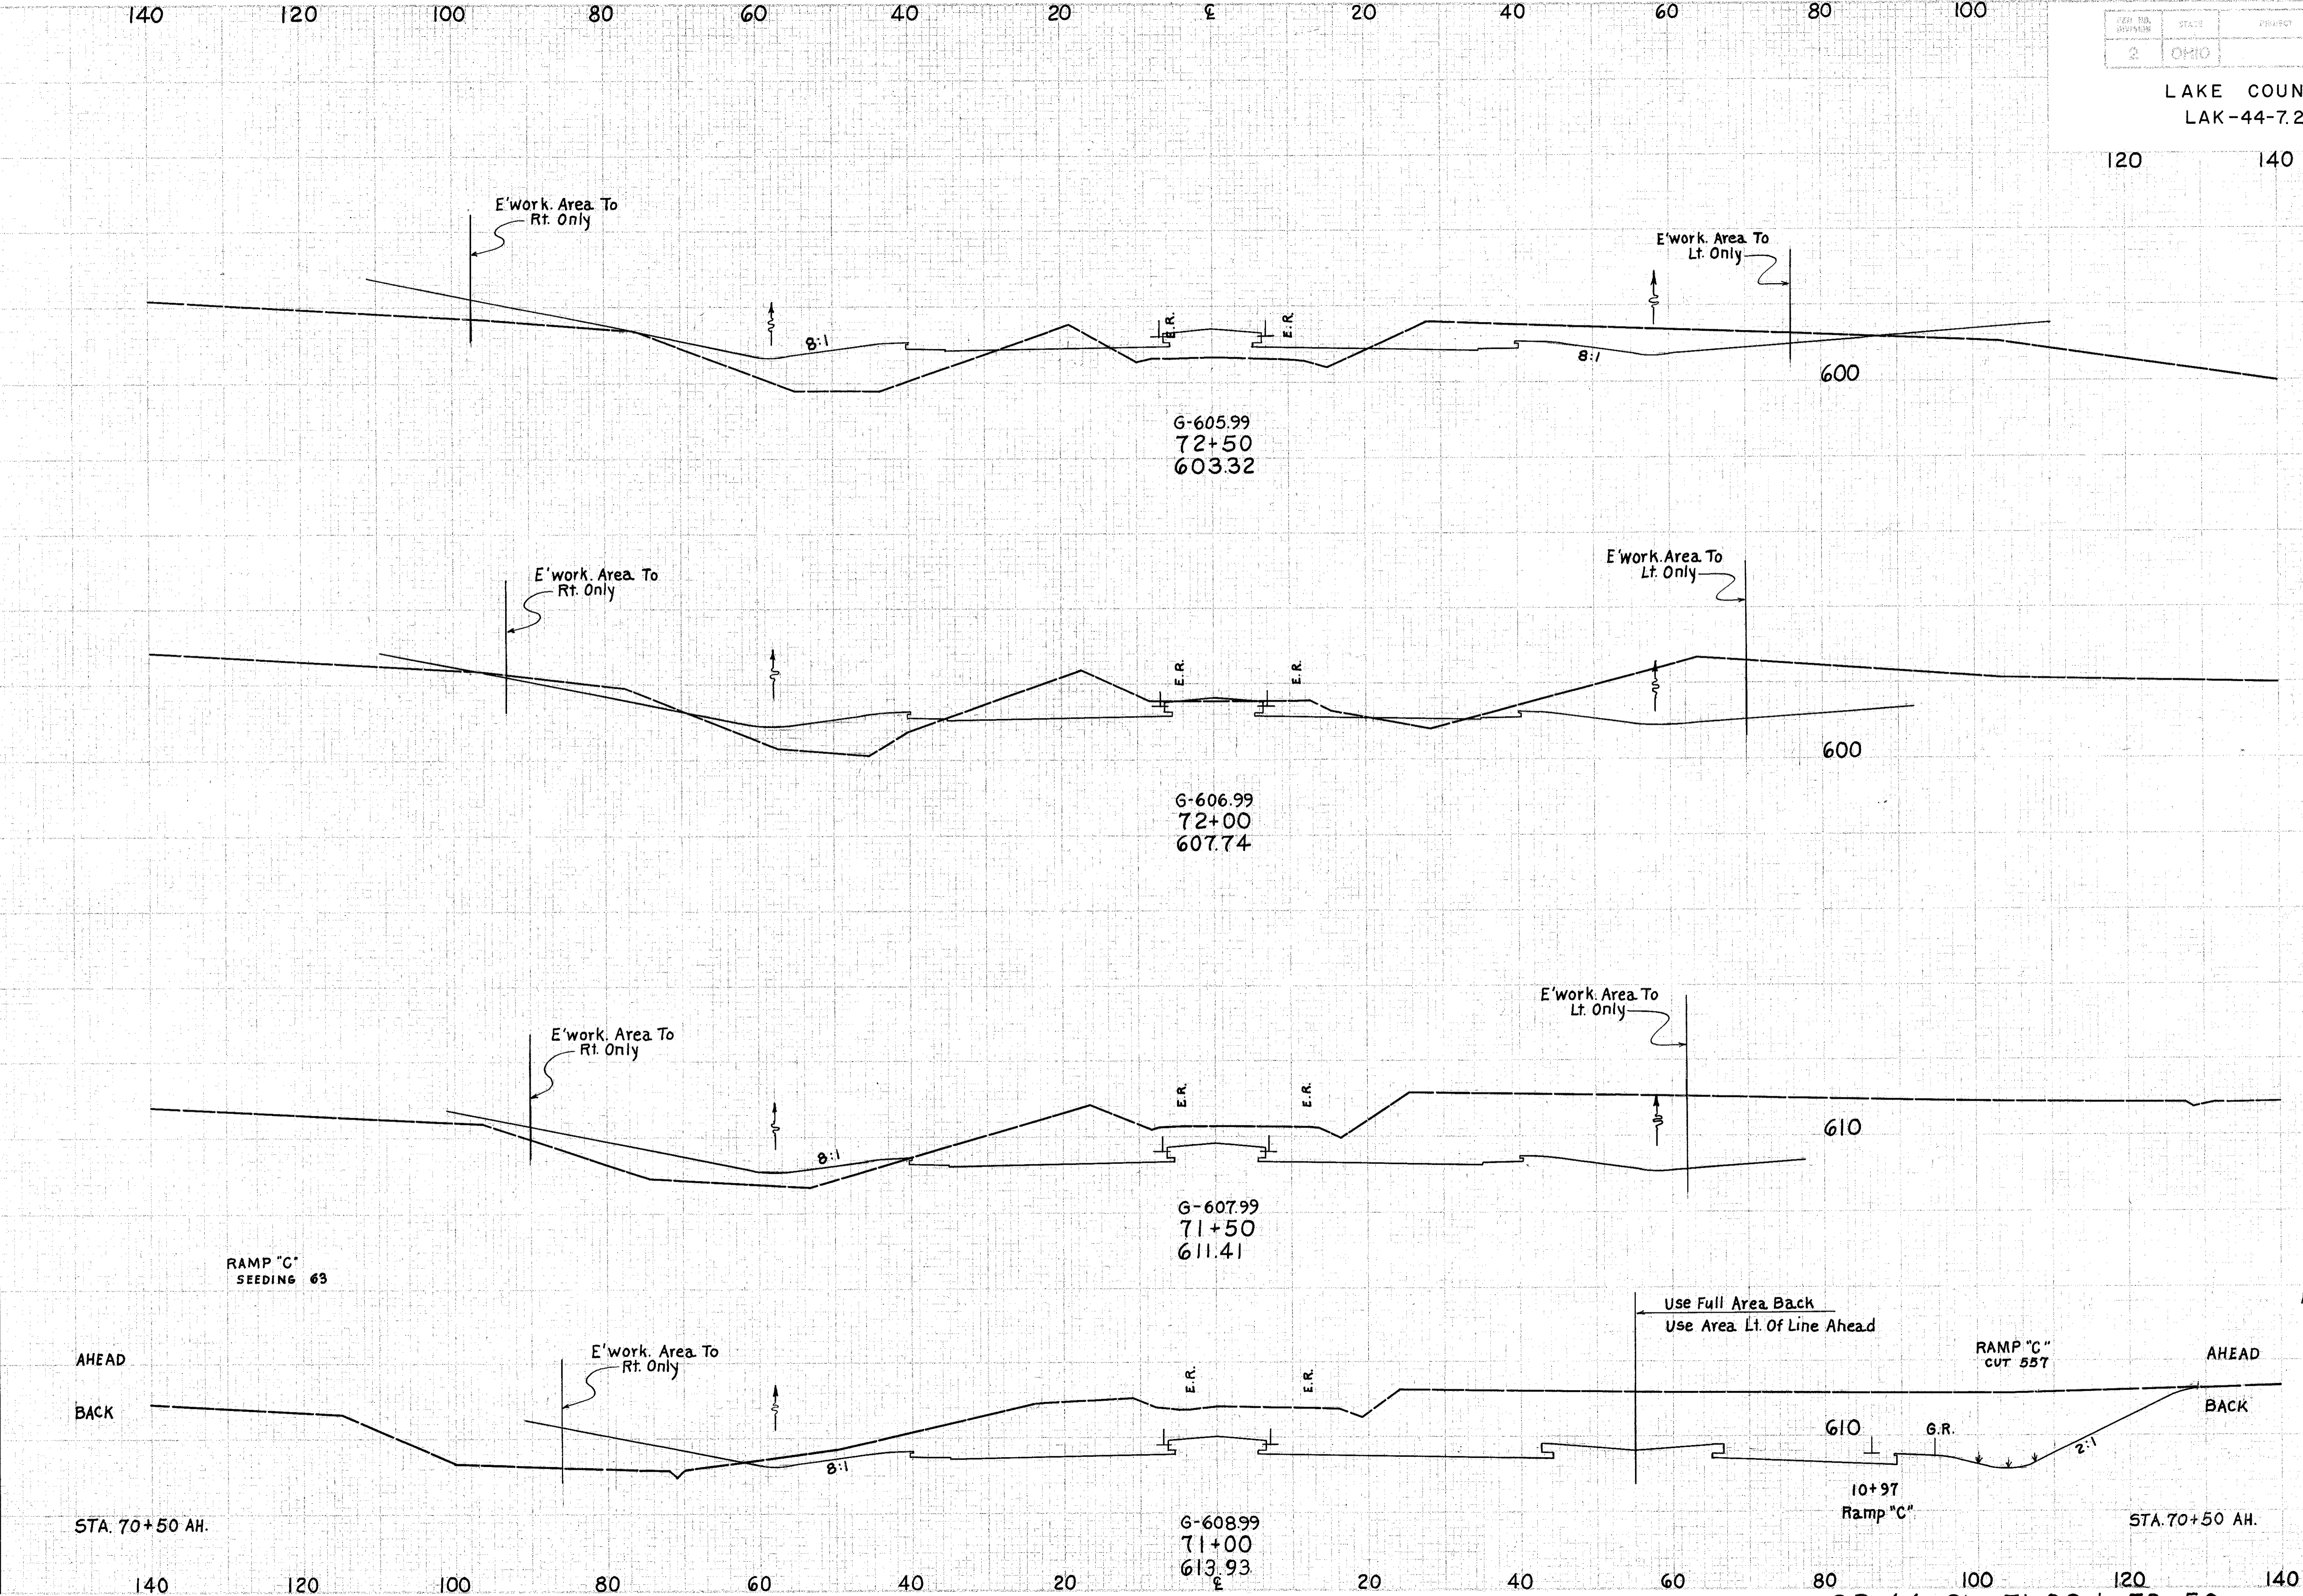

END AREA		VOLUME	
CUT	FILL	CUT	FILL
159	247		
434	319		
310	97		
870	183		
630	101		
1200	161		
666	73		
1218	73		
2256	68		
1218	0		