


SEEDING
END WIDTH
SO. YDS.
126
675
117
661
121
706
133
667
107

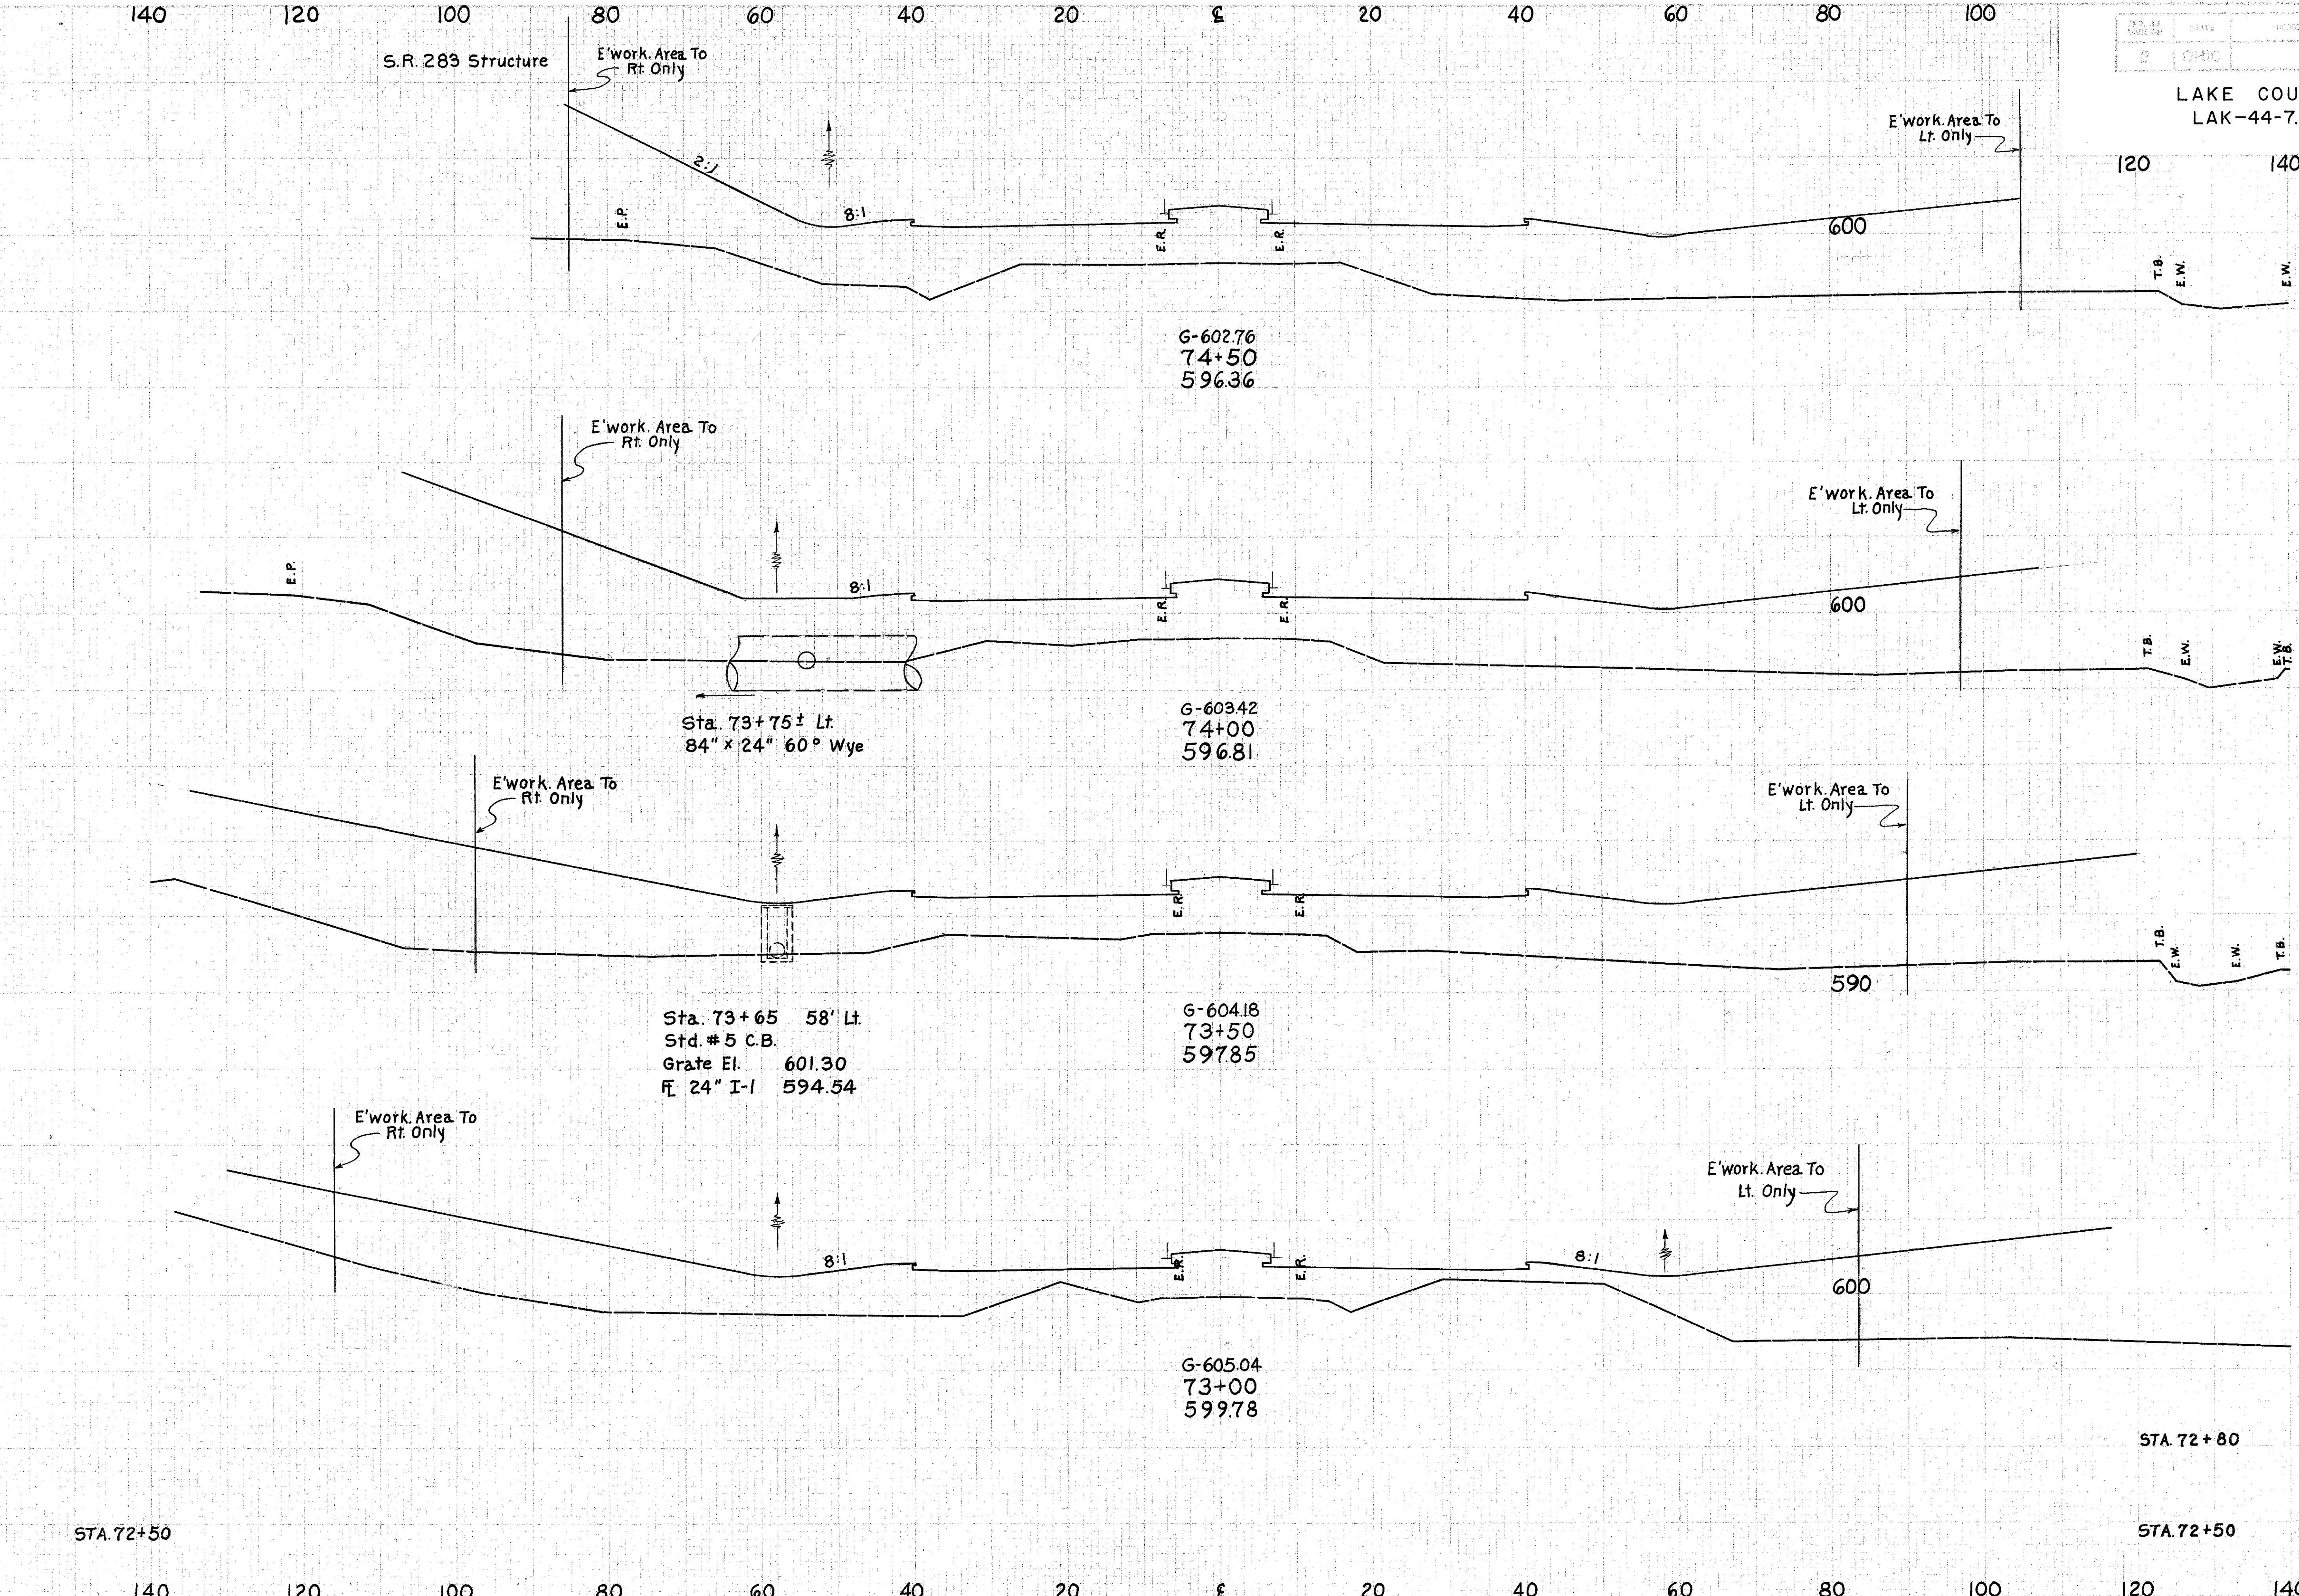

END AREA	VOLUME	
	CUT	FILL
1658		
1572		
1509		
1192		
1332		
0		
159	247	88