


| SEEDING |
|-----------|
| END WIDTH |
| SO. YDS. |
| 96 |
| 581 |
| 113 |
| 636 |
| 116 |
| 153 |
| 939 |
| 185 |
| 947 |
| 156 |
| 783 |
| 126 |

LAKE COUNTY
LAK-44-7.22

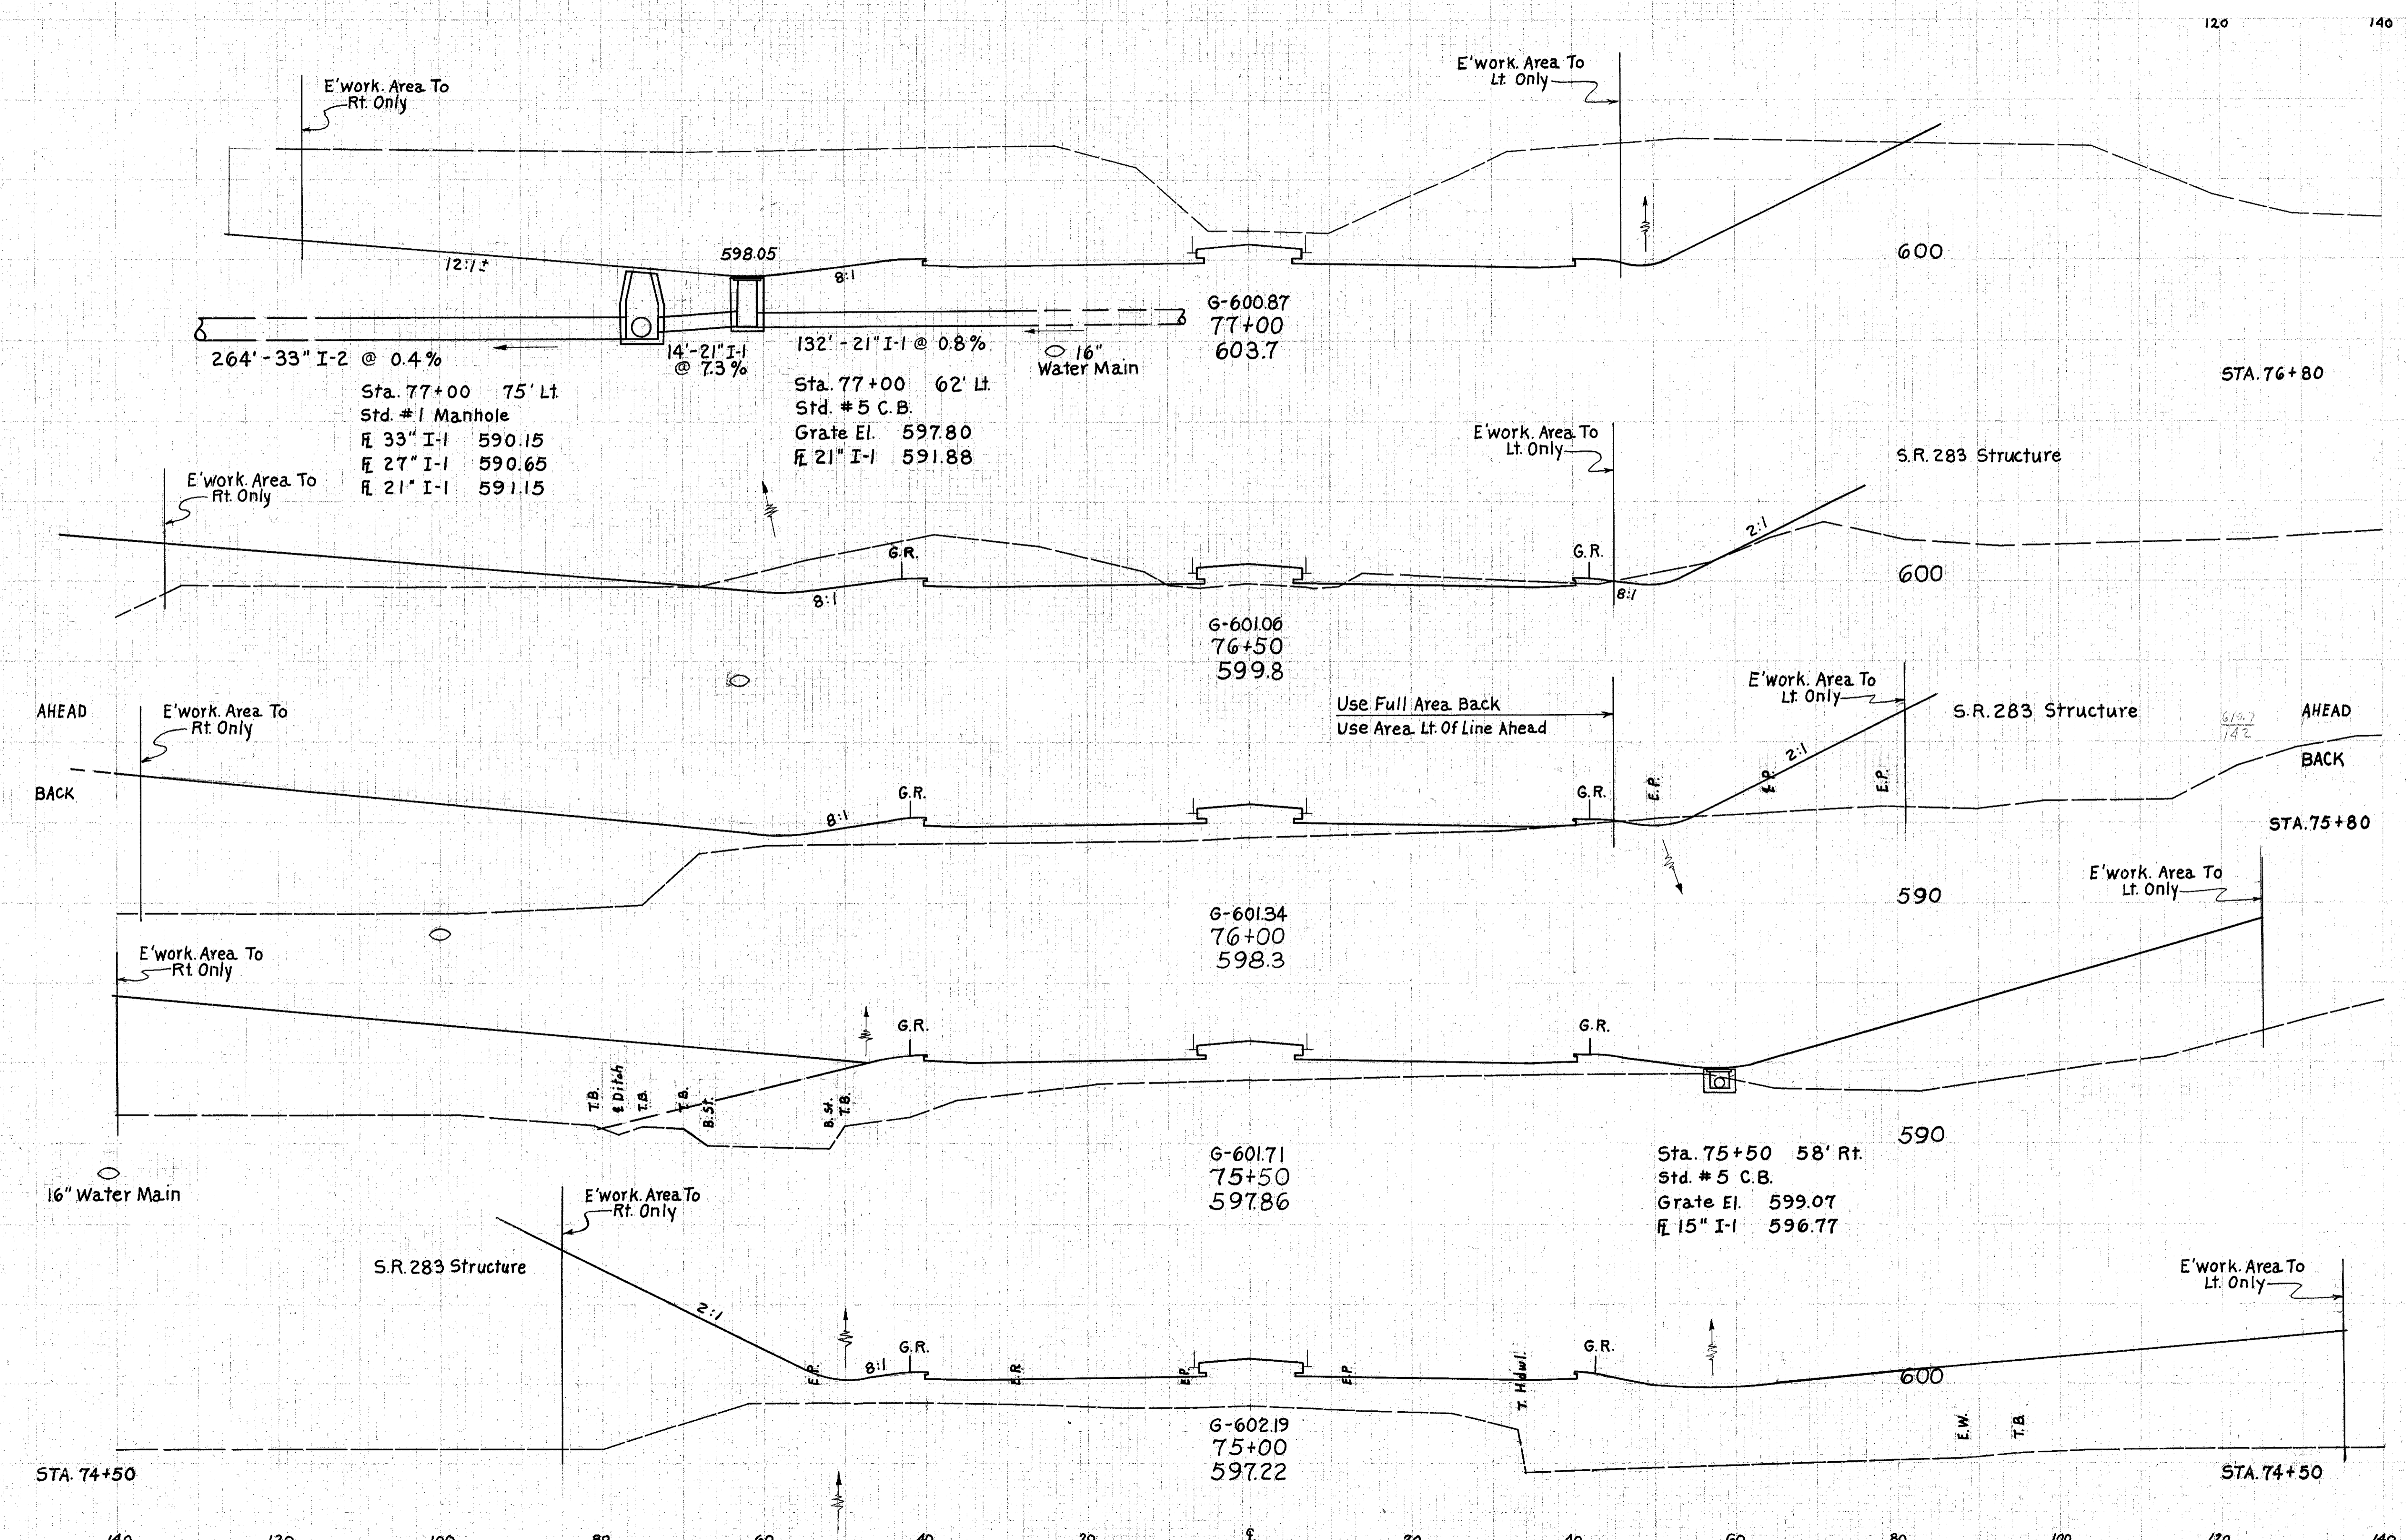

| END AREA | VOLUME | |
|----------|--------|------|
| | CUT | FILL |
| 1957 | | |
| 2044 | | |
| 0 | | |
| 121 | | |
| 250 | 217 | |
| 231 | 1245 | |
| 0 | 1128 | |
| 3 | 1281 | |
| 0 | | 1 |
| 3106 | | |
| 2073 | | |
| 3786 | | |
| 2016 | | |
| 1658 | | |