


SEEDING
END SQ.
WIDTH YDS.

2	CH-0	57 212
---	------	-----------

LAKE COUNTY
LAK-44-7.22

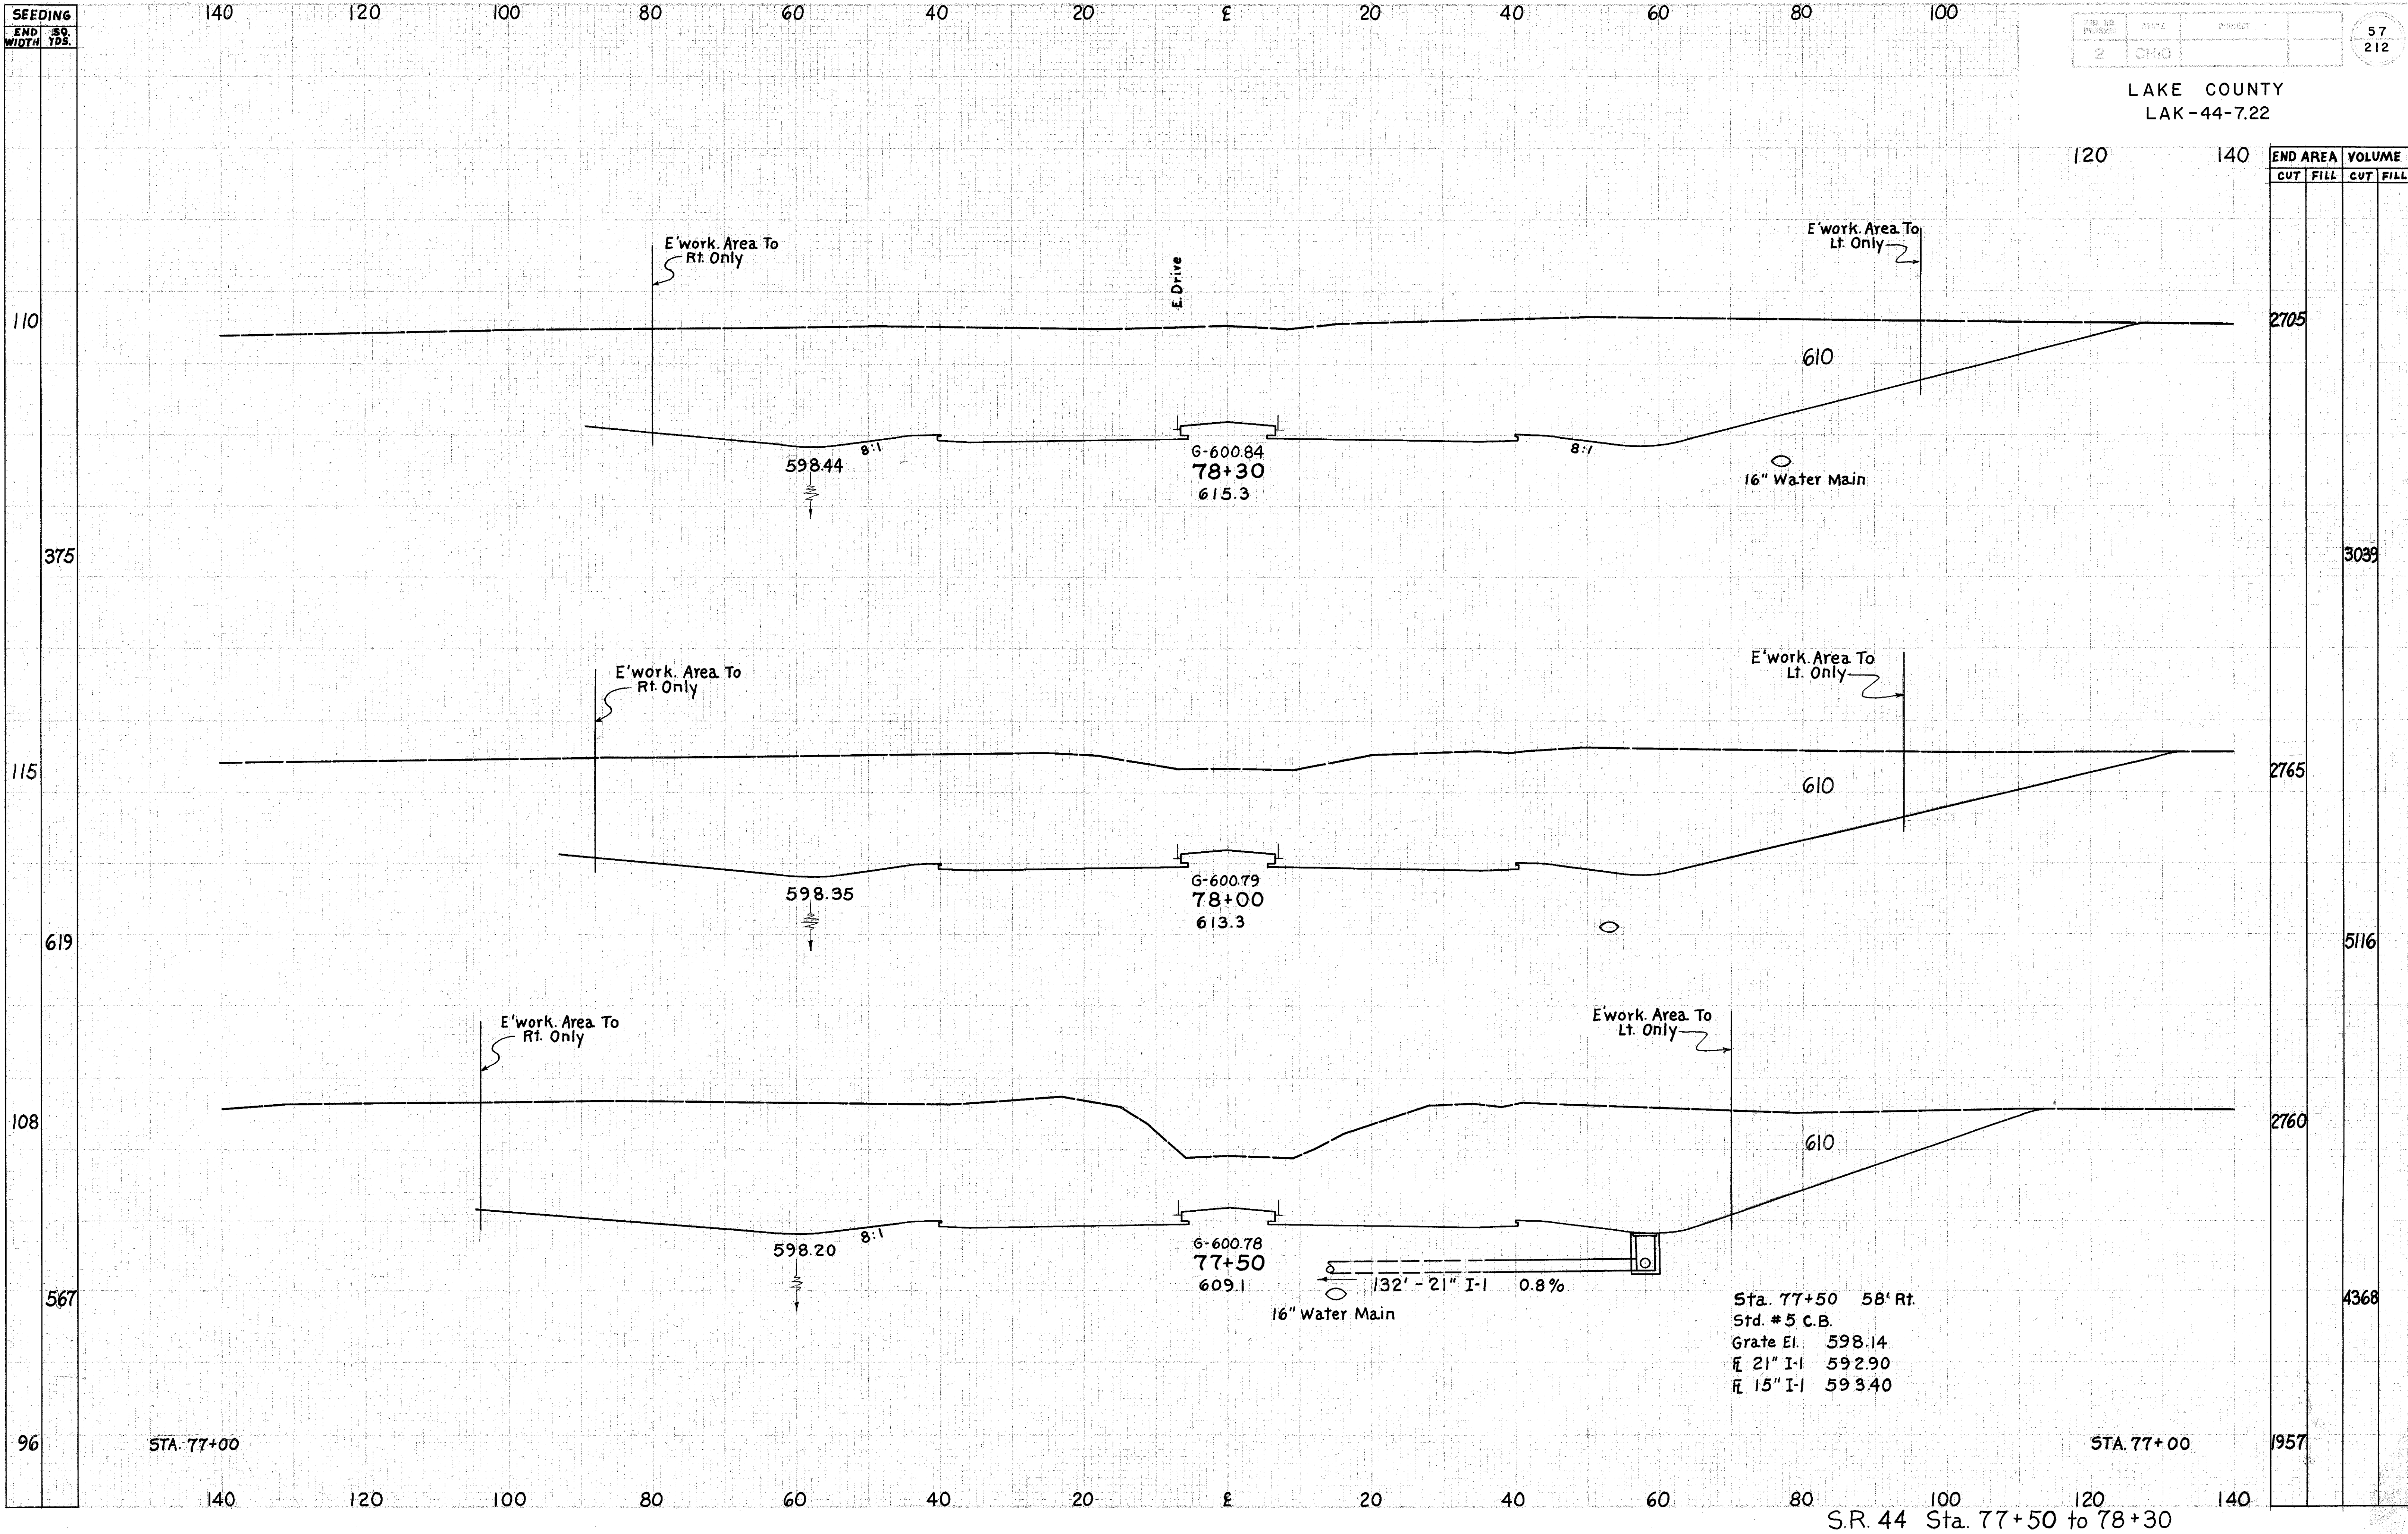

Sta. 77+50 58' Rt.
Std. #5 C.B.
Grate El. 598.14
E 21" I-1 592.90
E 15" I-1 593.40

S.R. 44 Sta. 77+50 to 78+30