

SEEDING
END WIDTH
NO. YDS.

140 120 100 80 60 40 20 0 20 40 60 80 100

58
212


LAKE COUNTY
LAK-44-7.22

120 140

END AREA
CUT FILL

VOLUME
CUT FILL

79
464
88
536
105
239
110

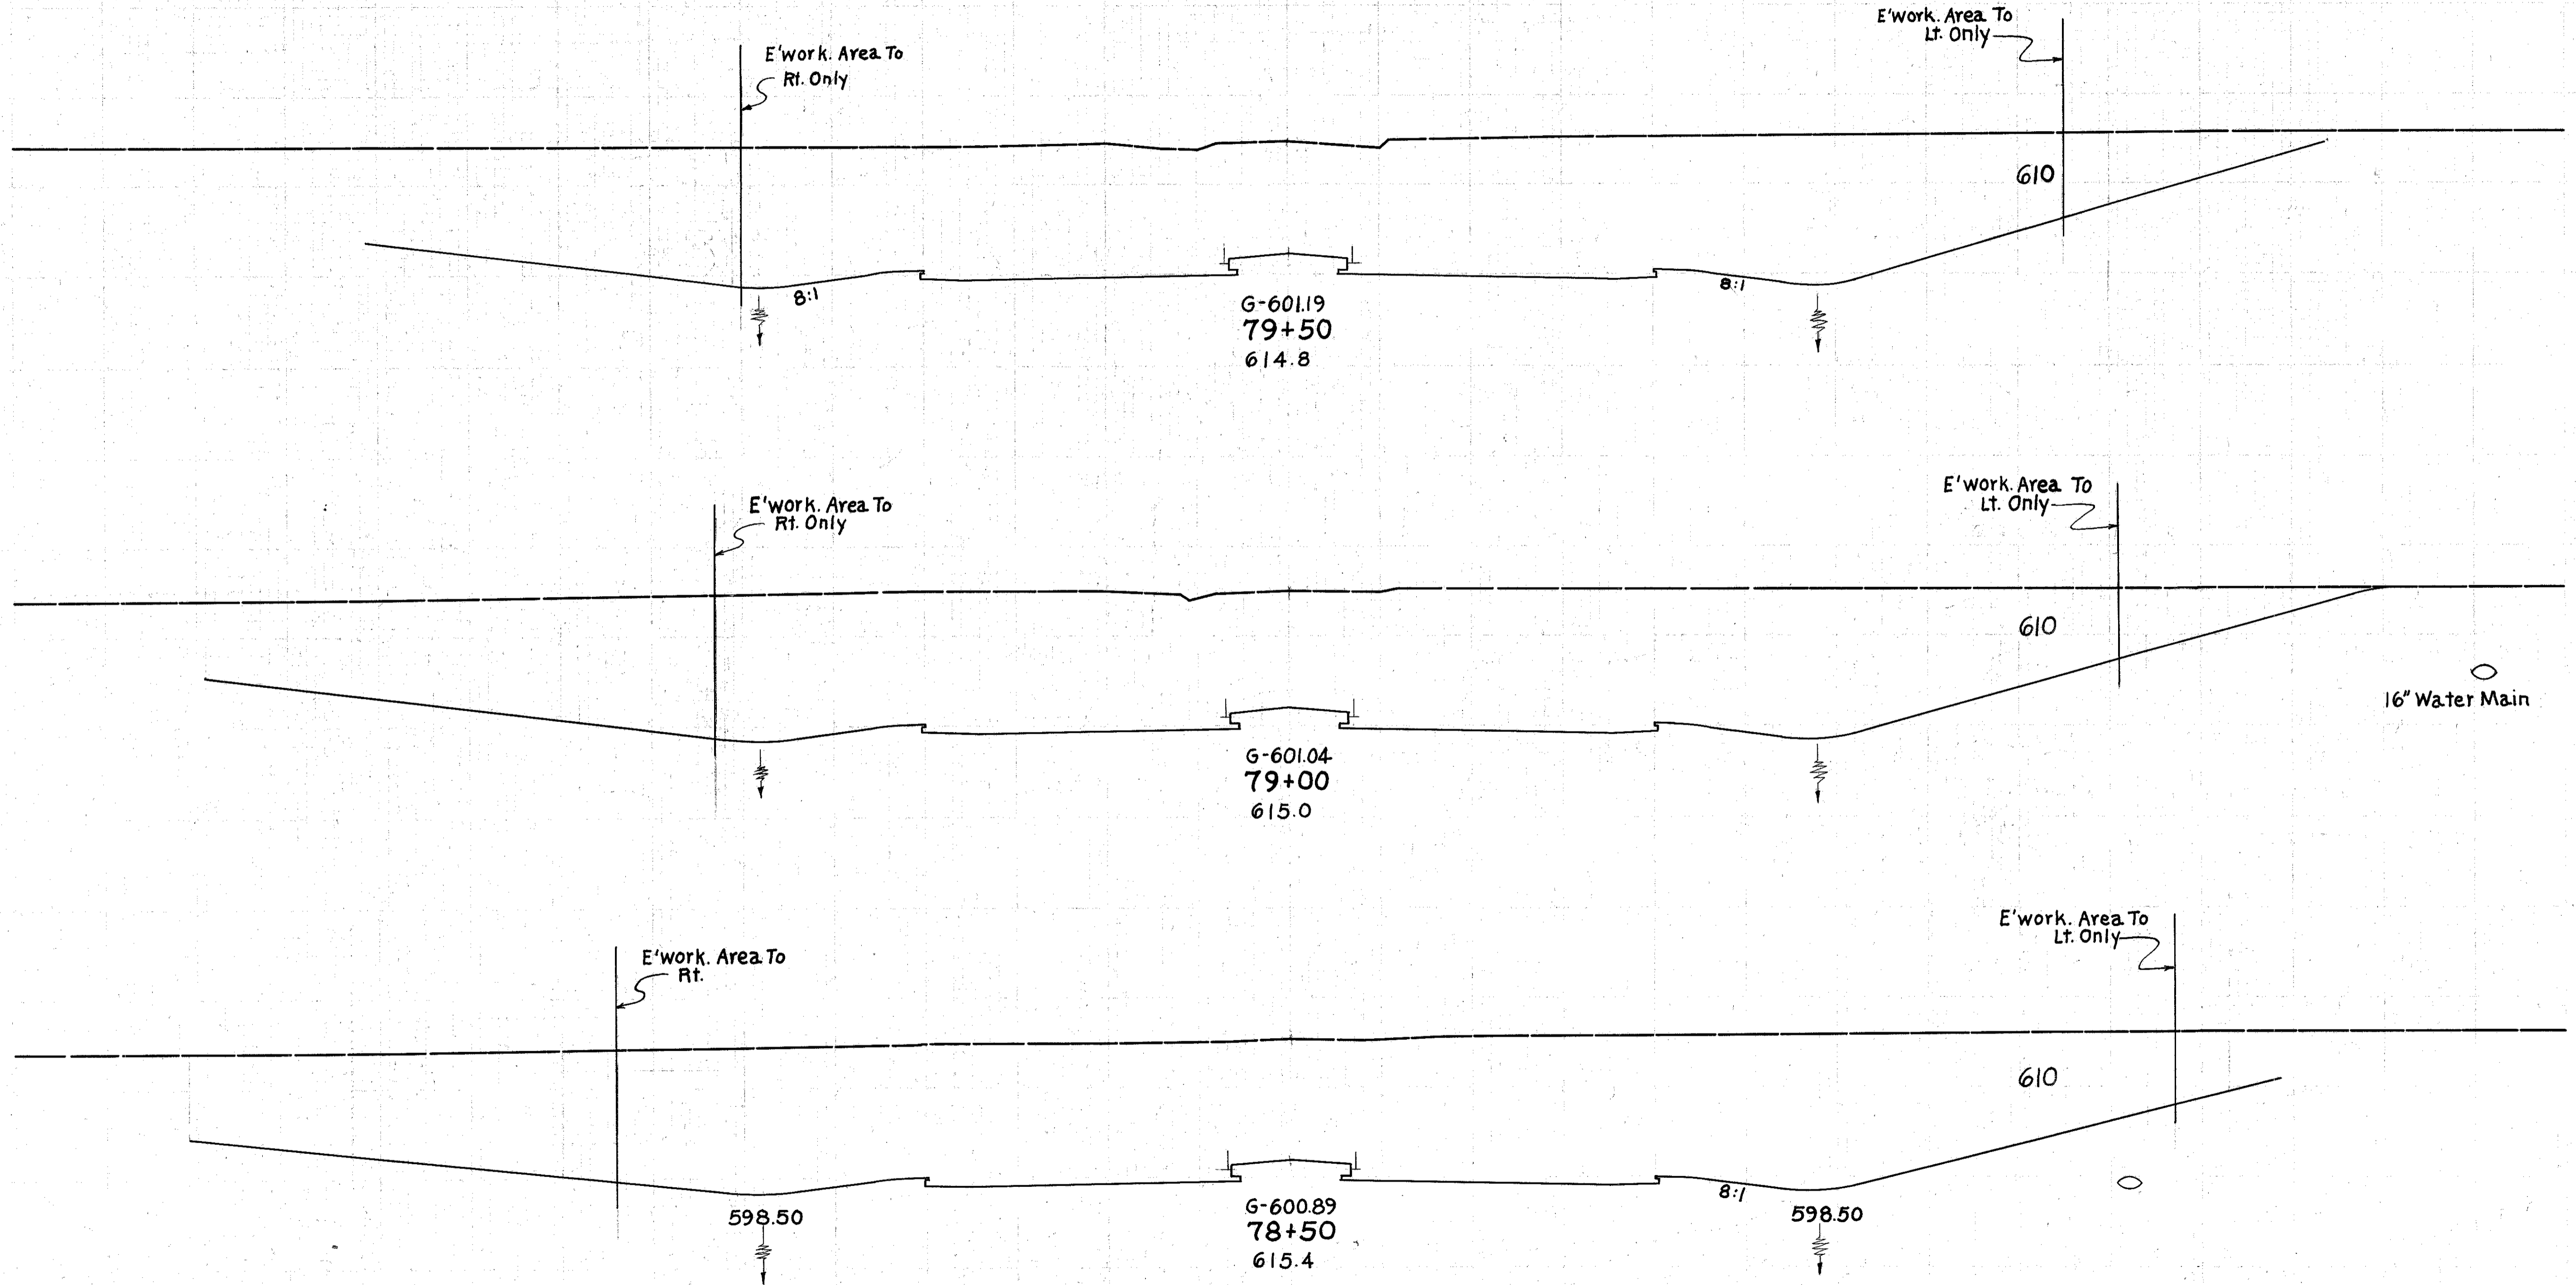

2117
4079
2288
4521
2595
1963
2705

STA. 78+30

STA. 78+30

140 120 100 80 60 40 20 0 20 40 60 80 100 120 140

S.R. 44 Sta. 78+50 to 79+50