


SEEDING
END NO.
WIDTH YDS.

LAKE COUNTY
LAK-44-7.22

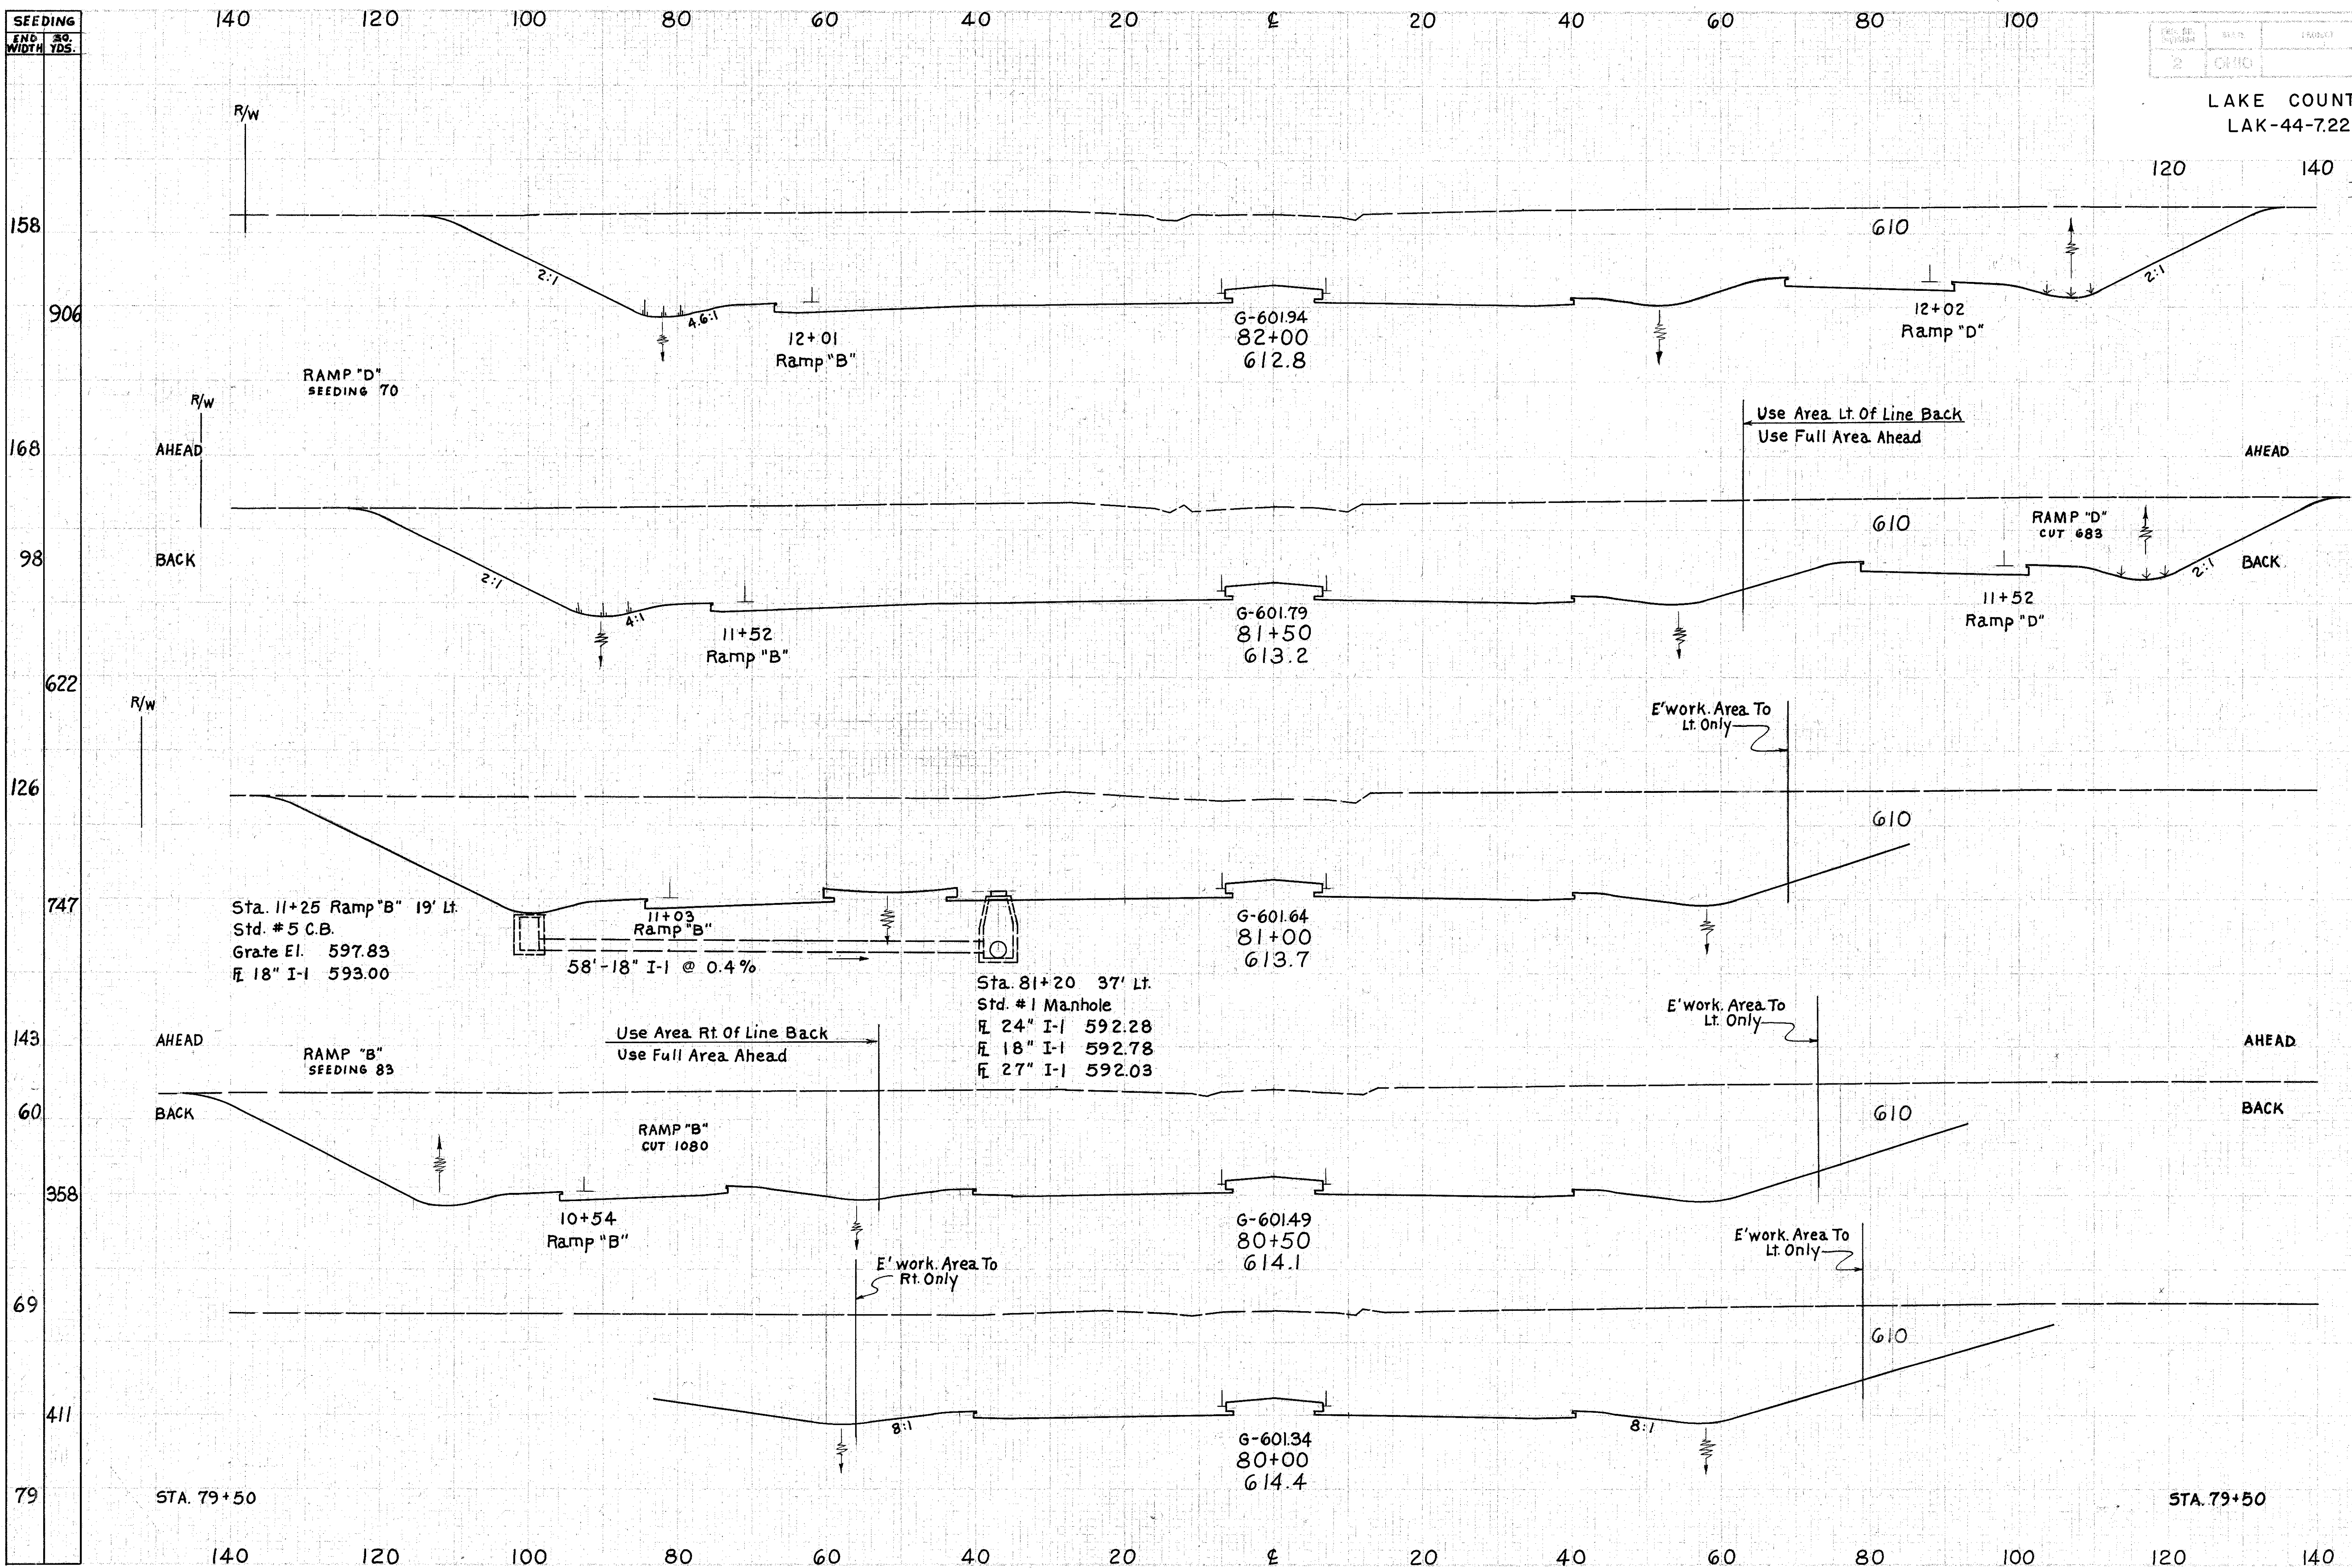

END AREA	VOLUME	
	CUT	FILL
2698		
2965		5243
2282		4552
2634		5075
2847		
1767		3396
1901		
2117		3720