


SEEDING
END SQ. WIDTH YDS.
132
728
130
736
135
739
131
756
141
808
150
856
158

140 120 100 80 60 40 20 0 20 40 60 80 100

REV. NO.	DATE	PROJECT
2	07/10	

LAKE COUNTY
LAK-44-7.22

END AREA	VOLUME	
	CUT	FILL
1761		
1852		3345
2022		3587
2139		3853
2309		4118
2415		4374
2698		4734

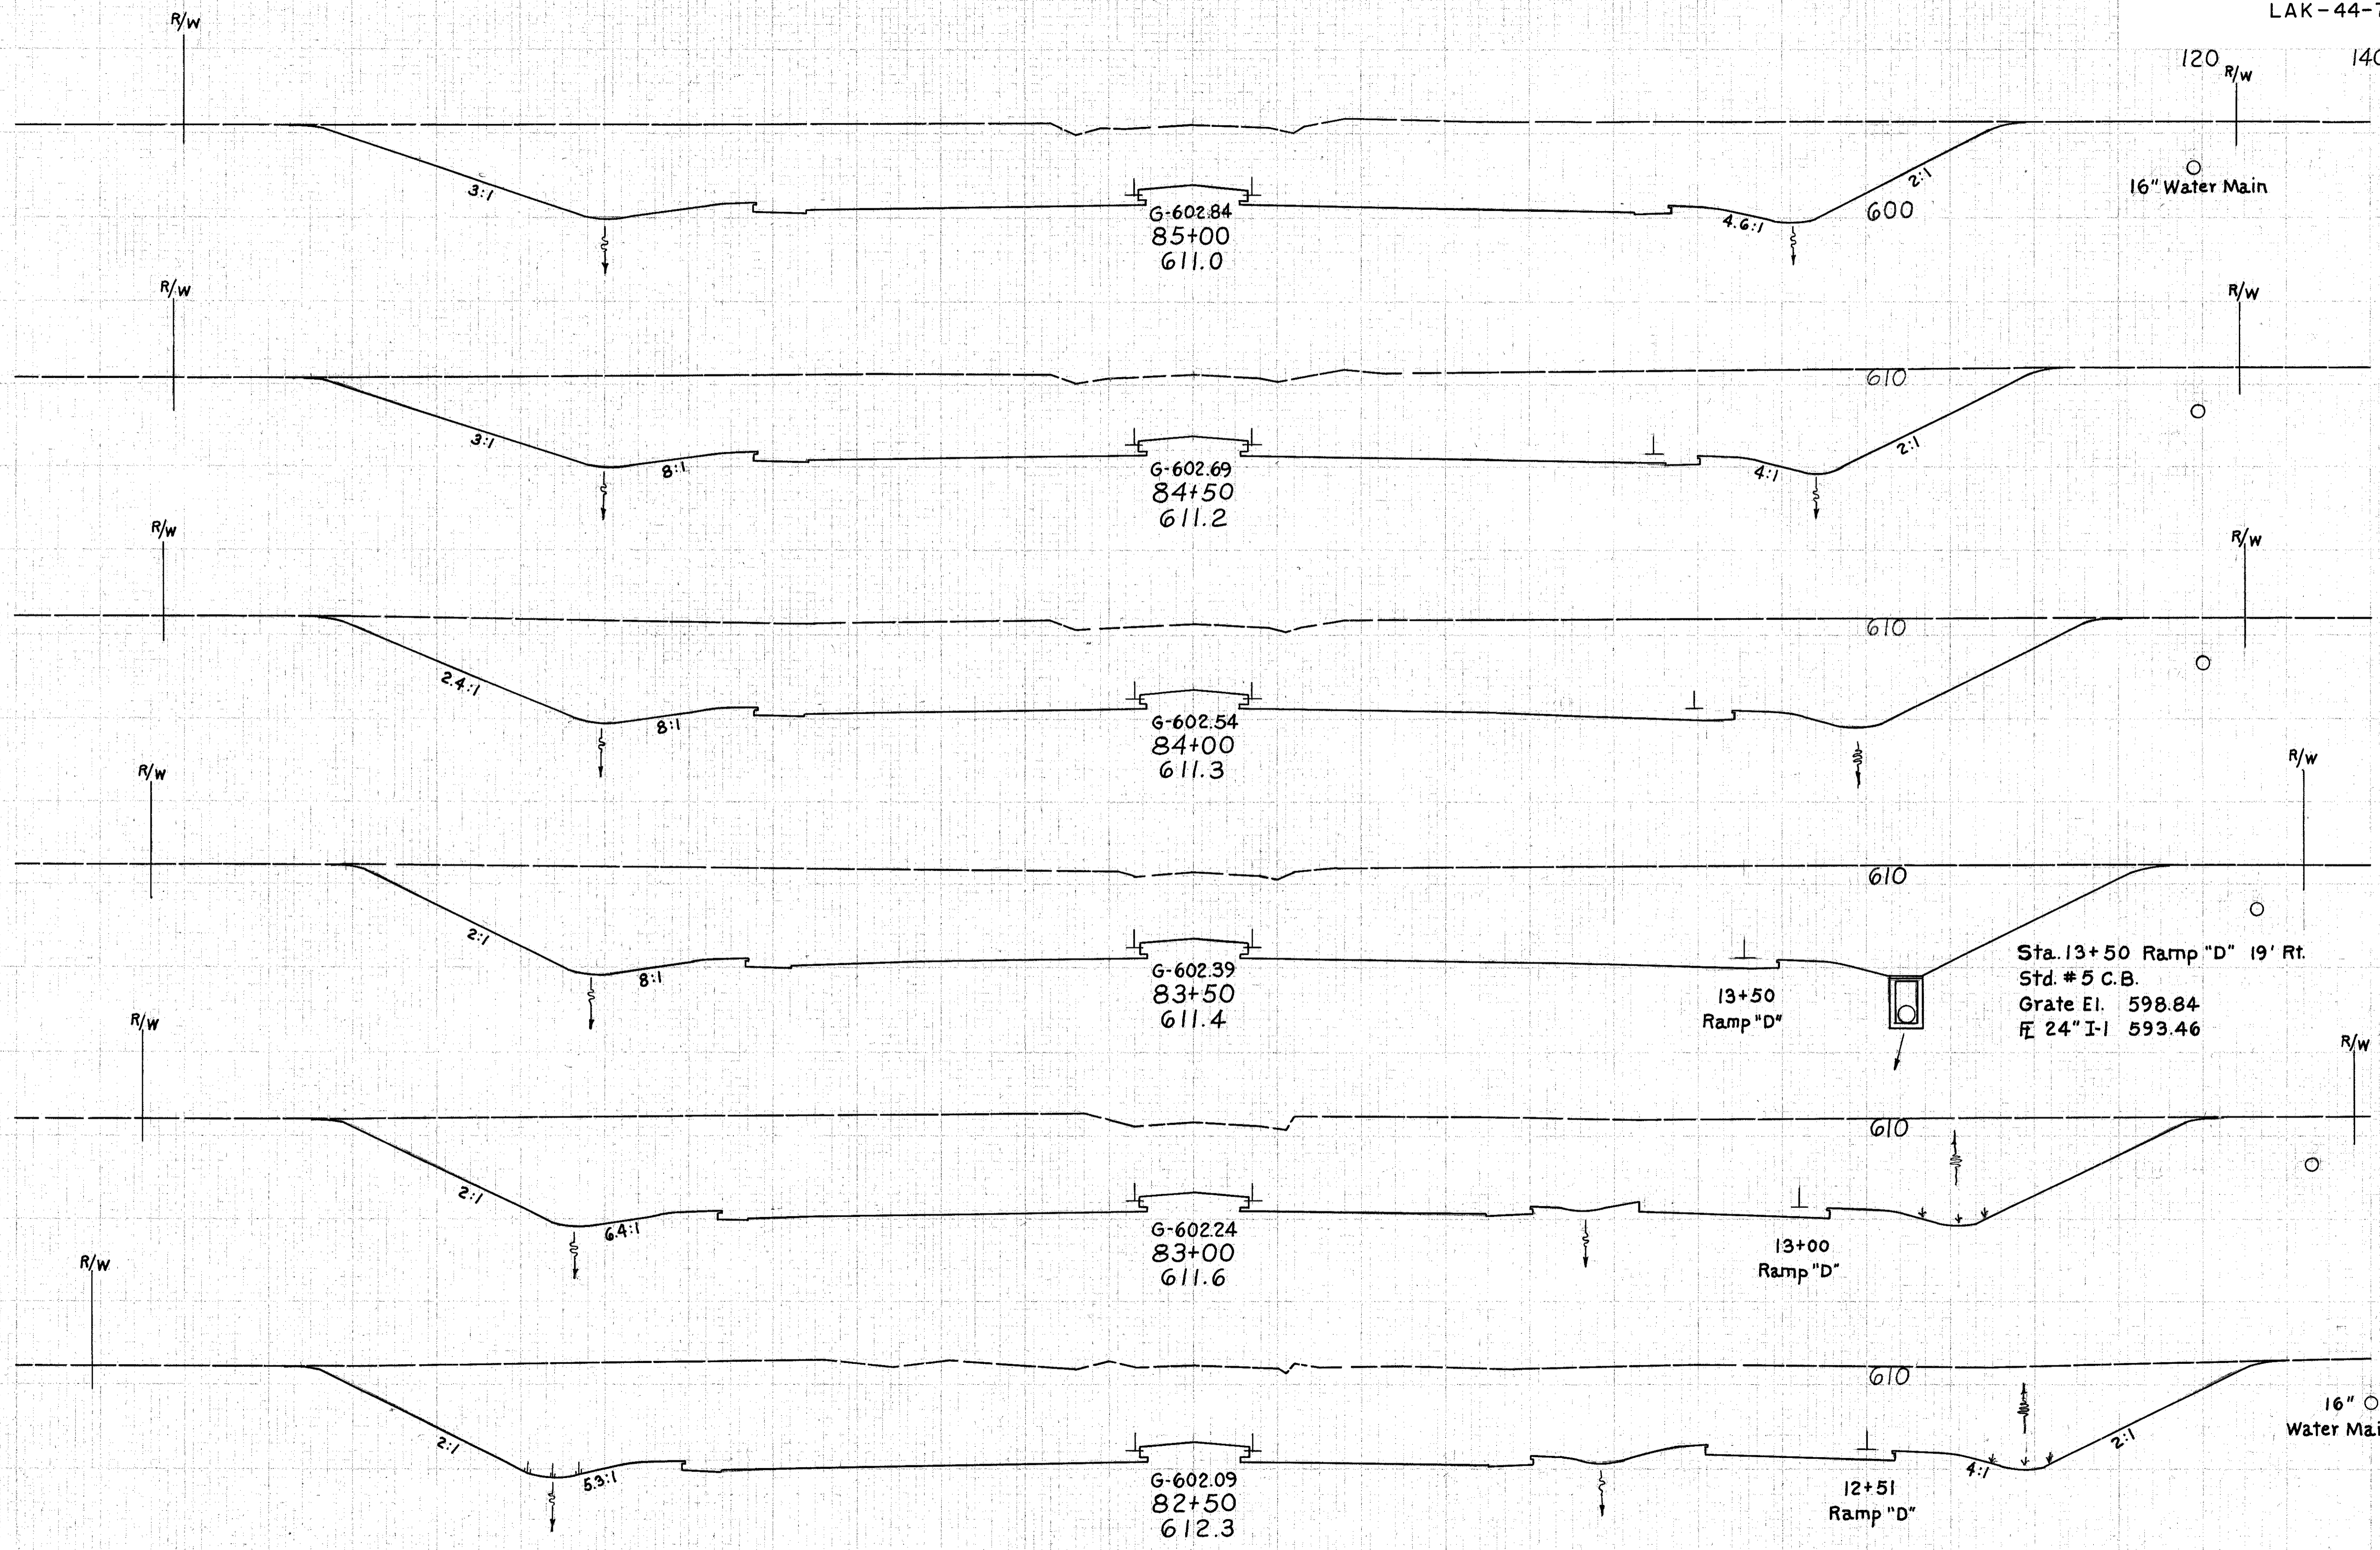

STA. 82+00

STA. 82+00