


SEEDING
END WIDTH
50
YDS.

140 120 100 80 60 40 20 0 20 40 60 80 100

PROJ. NO. DISTRICT OFFICE PROJECT
2 OHIO
61
212

LAKE COUNTY
LAK-44-7.22

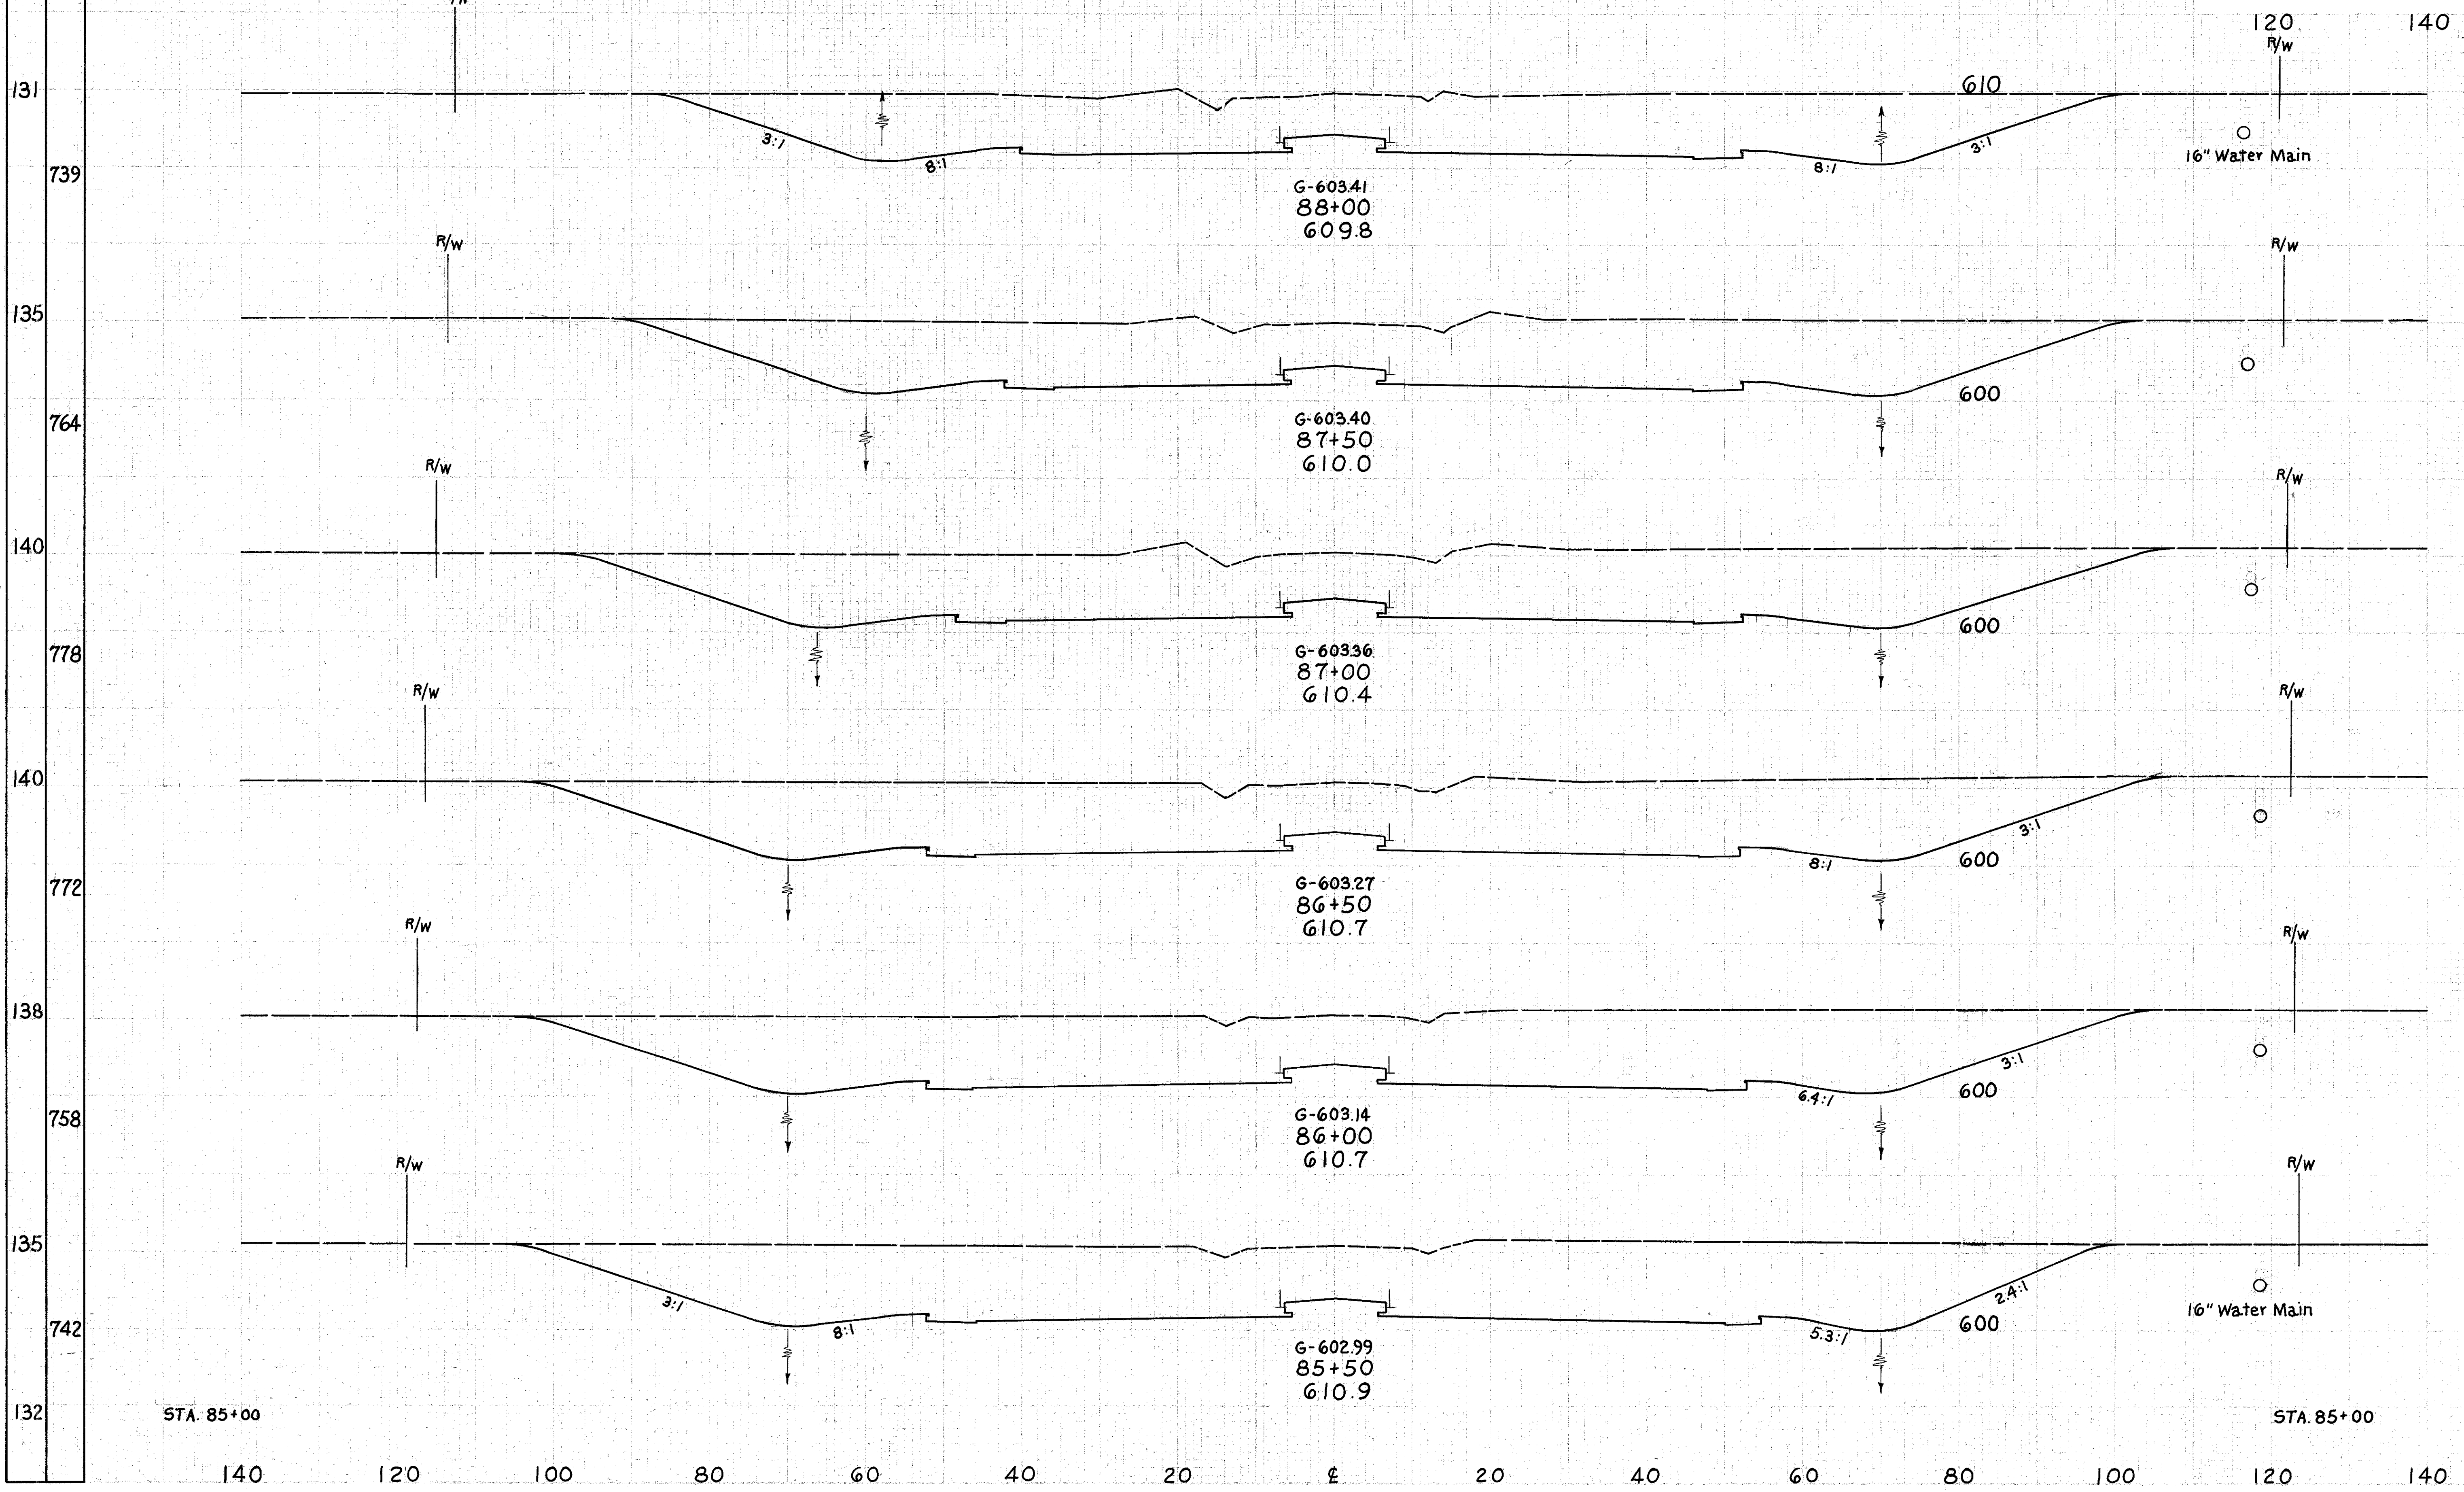

END AREA	VOLUME	
	CUT	FILL
1214		2409
1388		2716
1545		2908
1596		3000
1644		3106
1711		3215
1761		

STA. 85+00

STA. 85+00

S.R.44 Sta. 85+50 to 88+00