


SEEDING
END WIDTH
SQ. YDS.

LAKE COUNTY
LAK-44-7.22

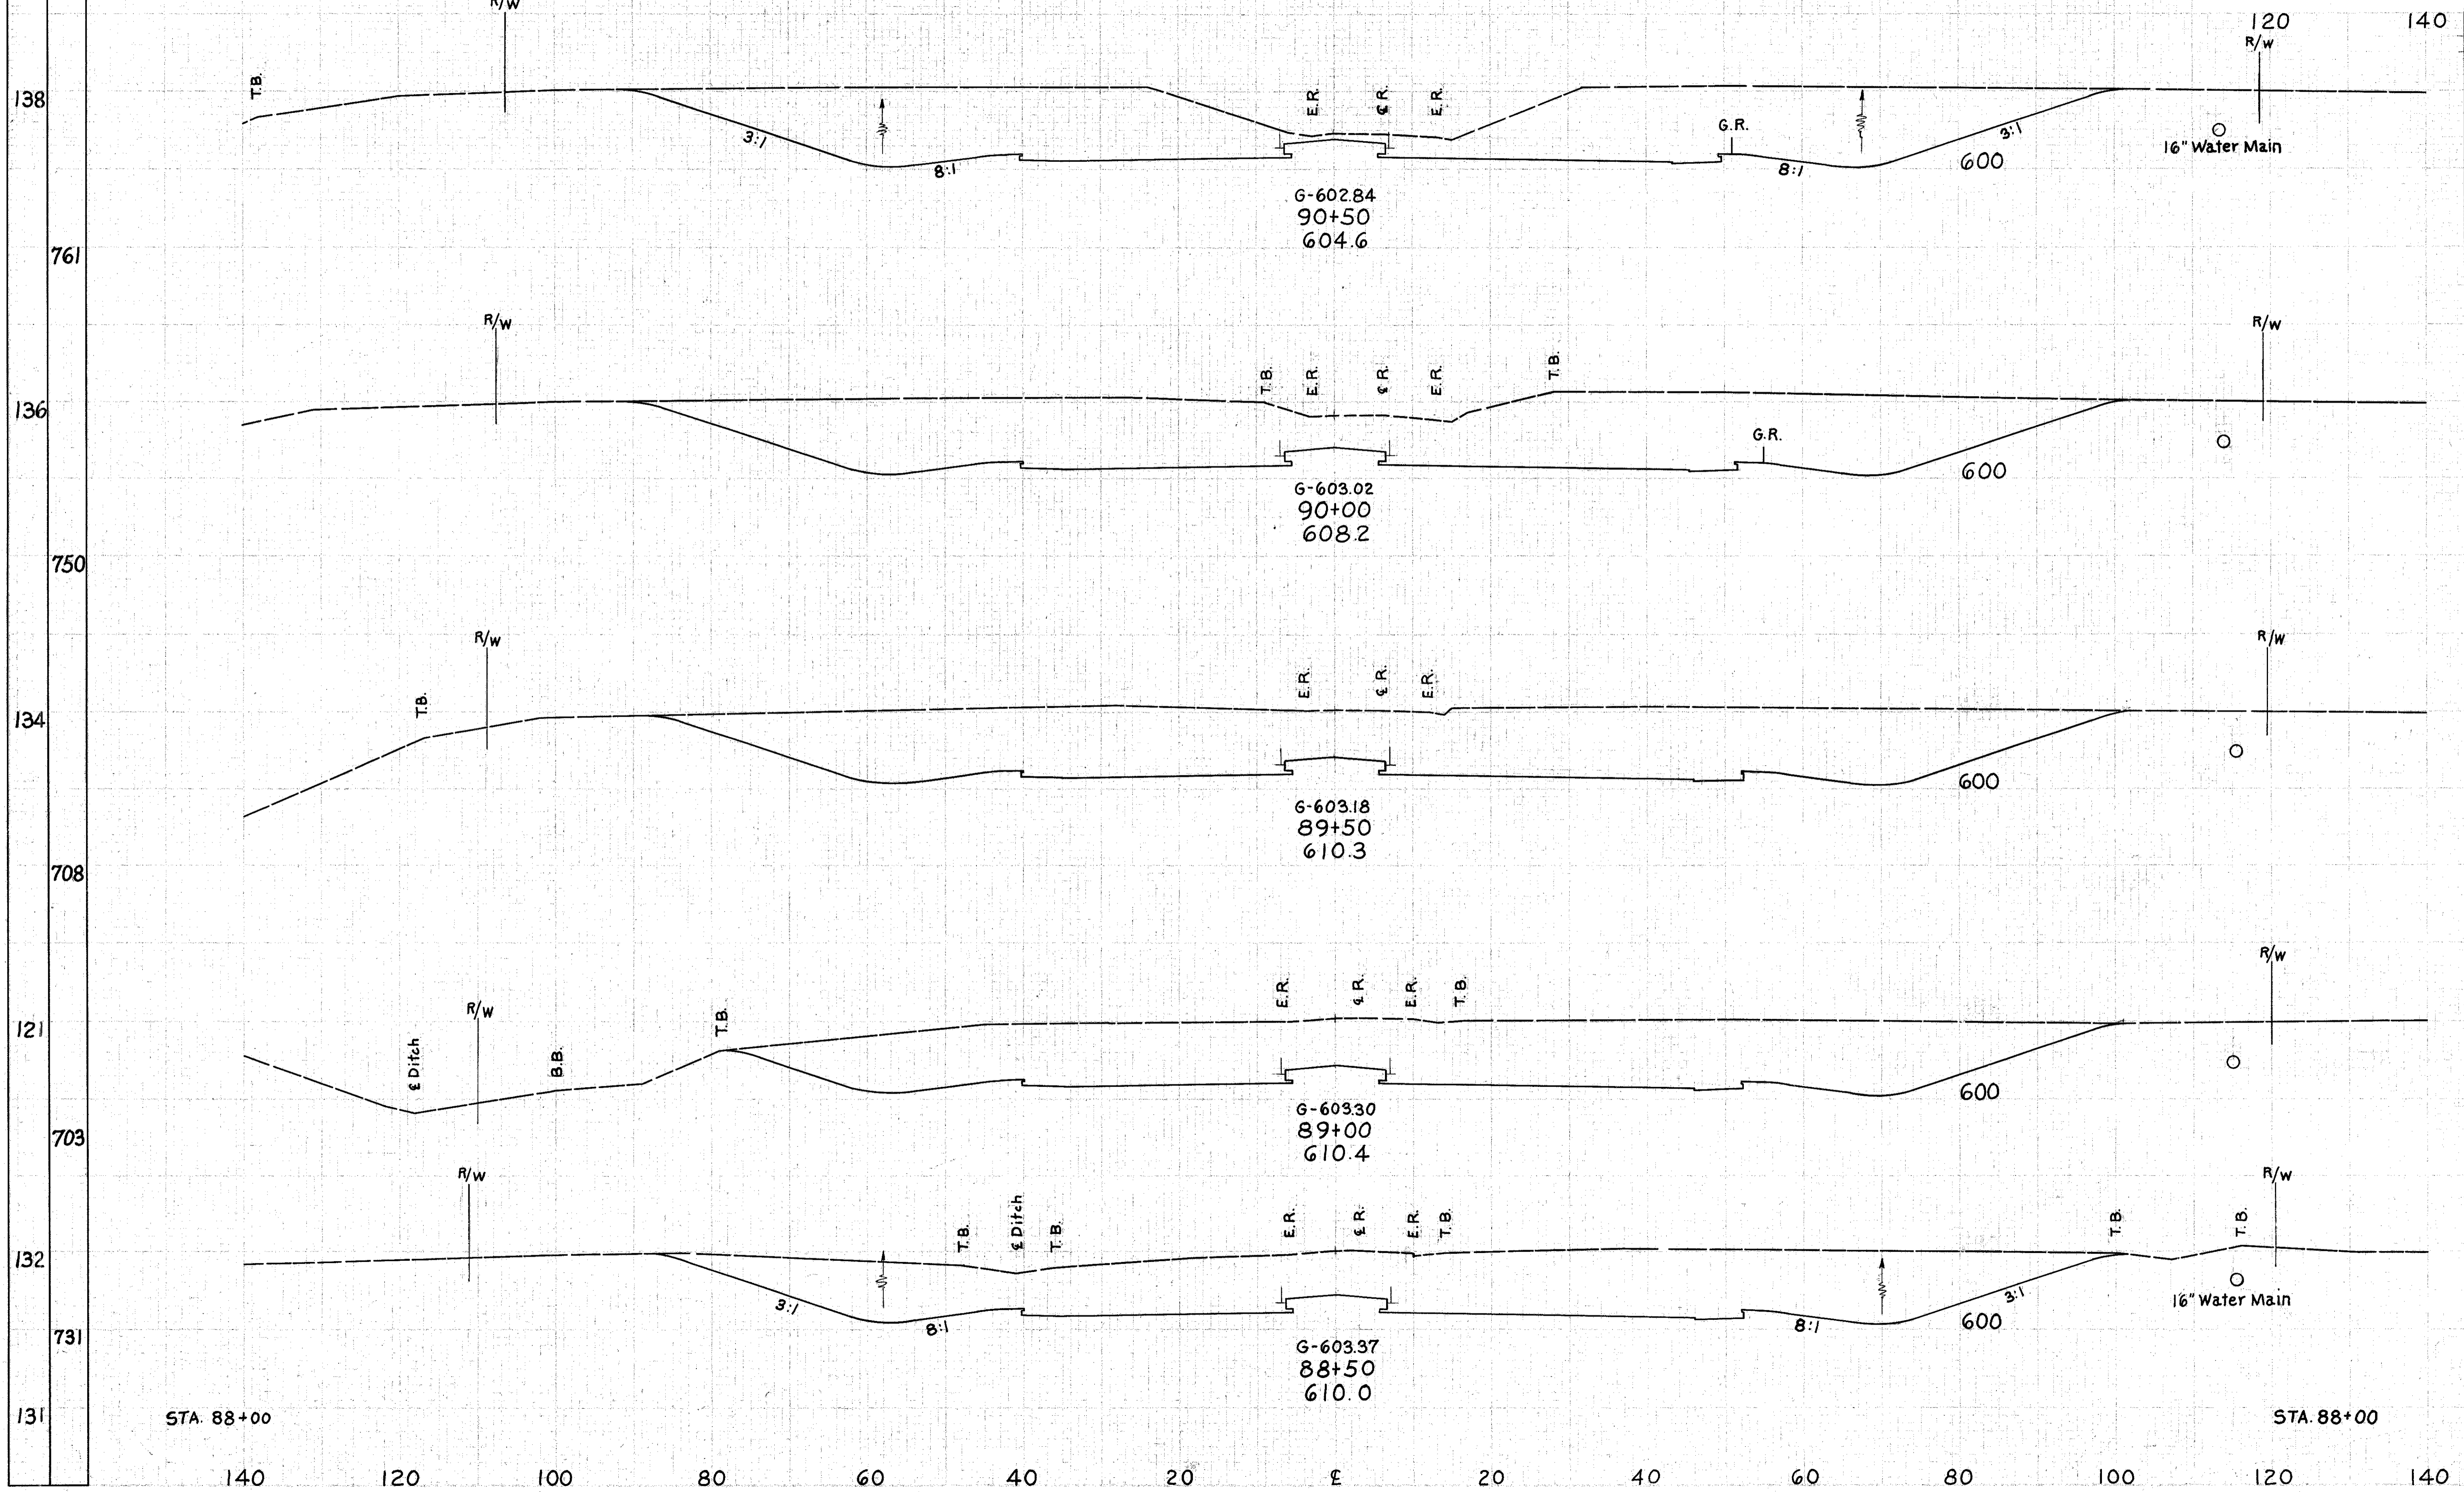

END AREA		VOLUME	
CUT	FILL	CUT	FILL
1278			2519
1443			2673
1444			2524
1282			2340
1245			2277
1214			

STA. 88+00

STA. 88+00