


SEEDING  
END SQ.  
WIDTH YDS.

LAKE COUNTY  
LAK-44-7.22

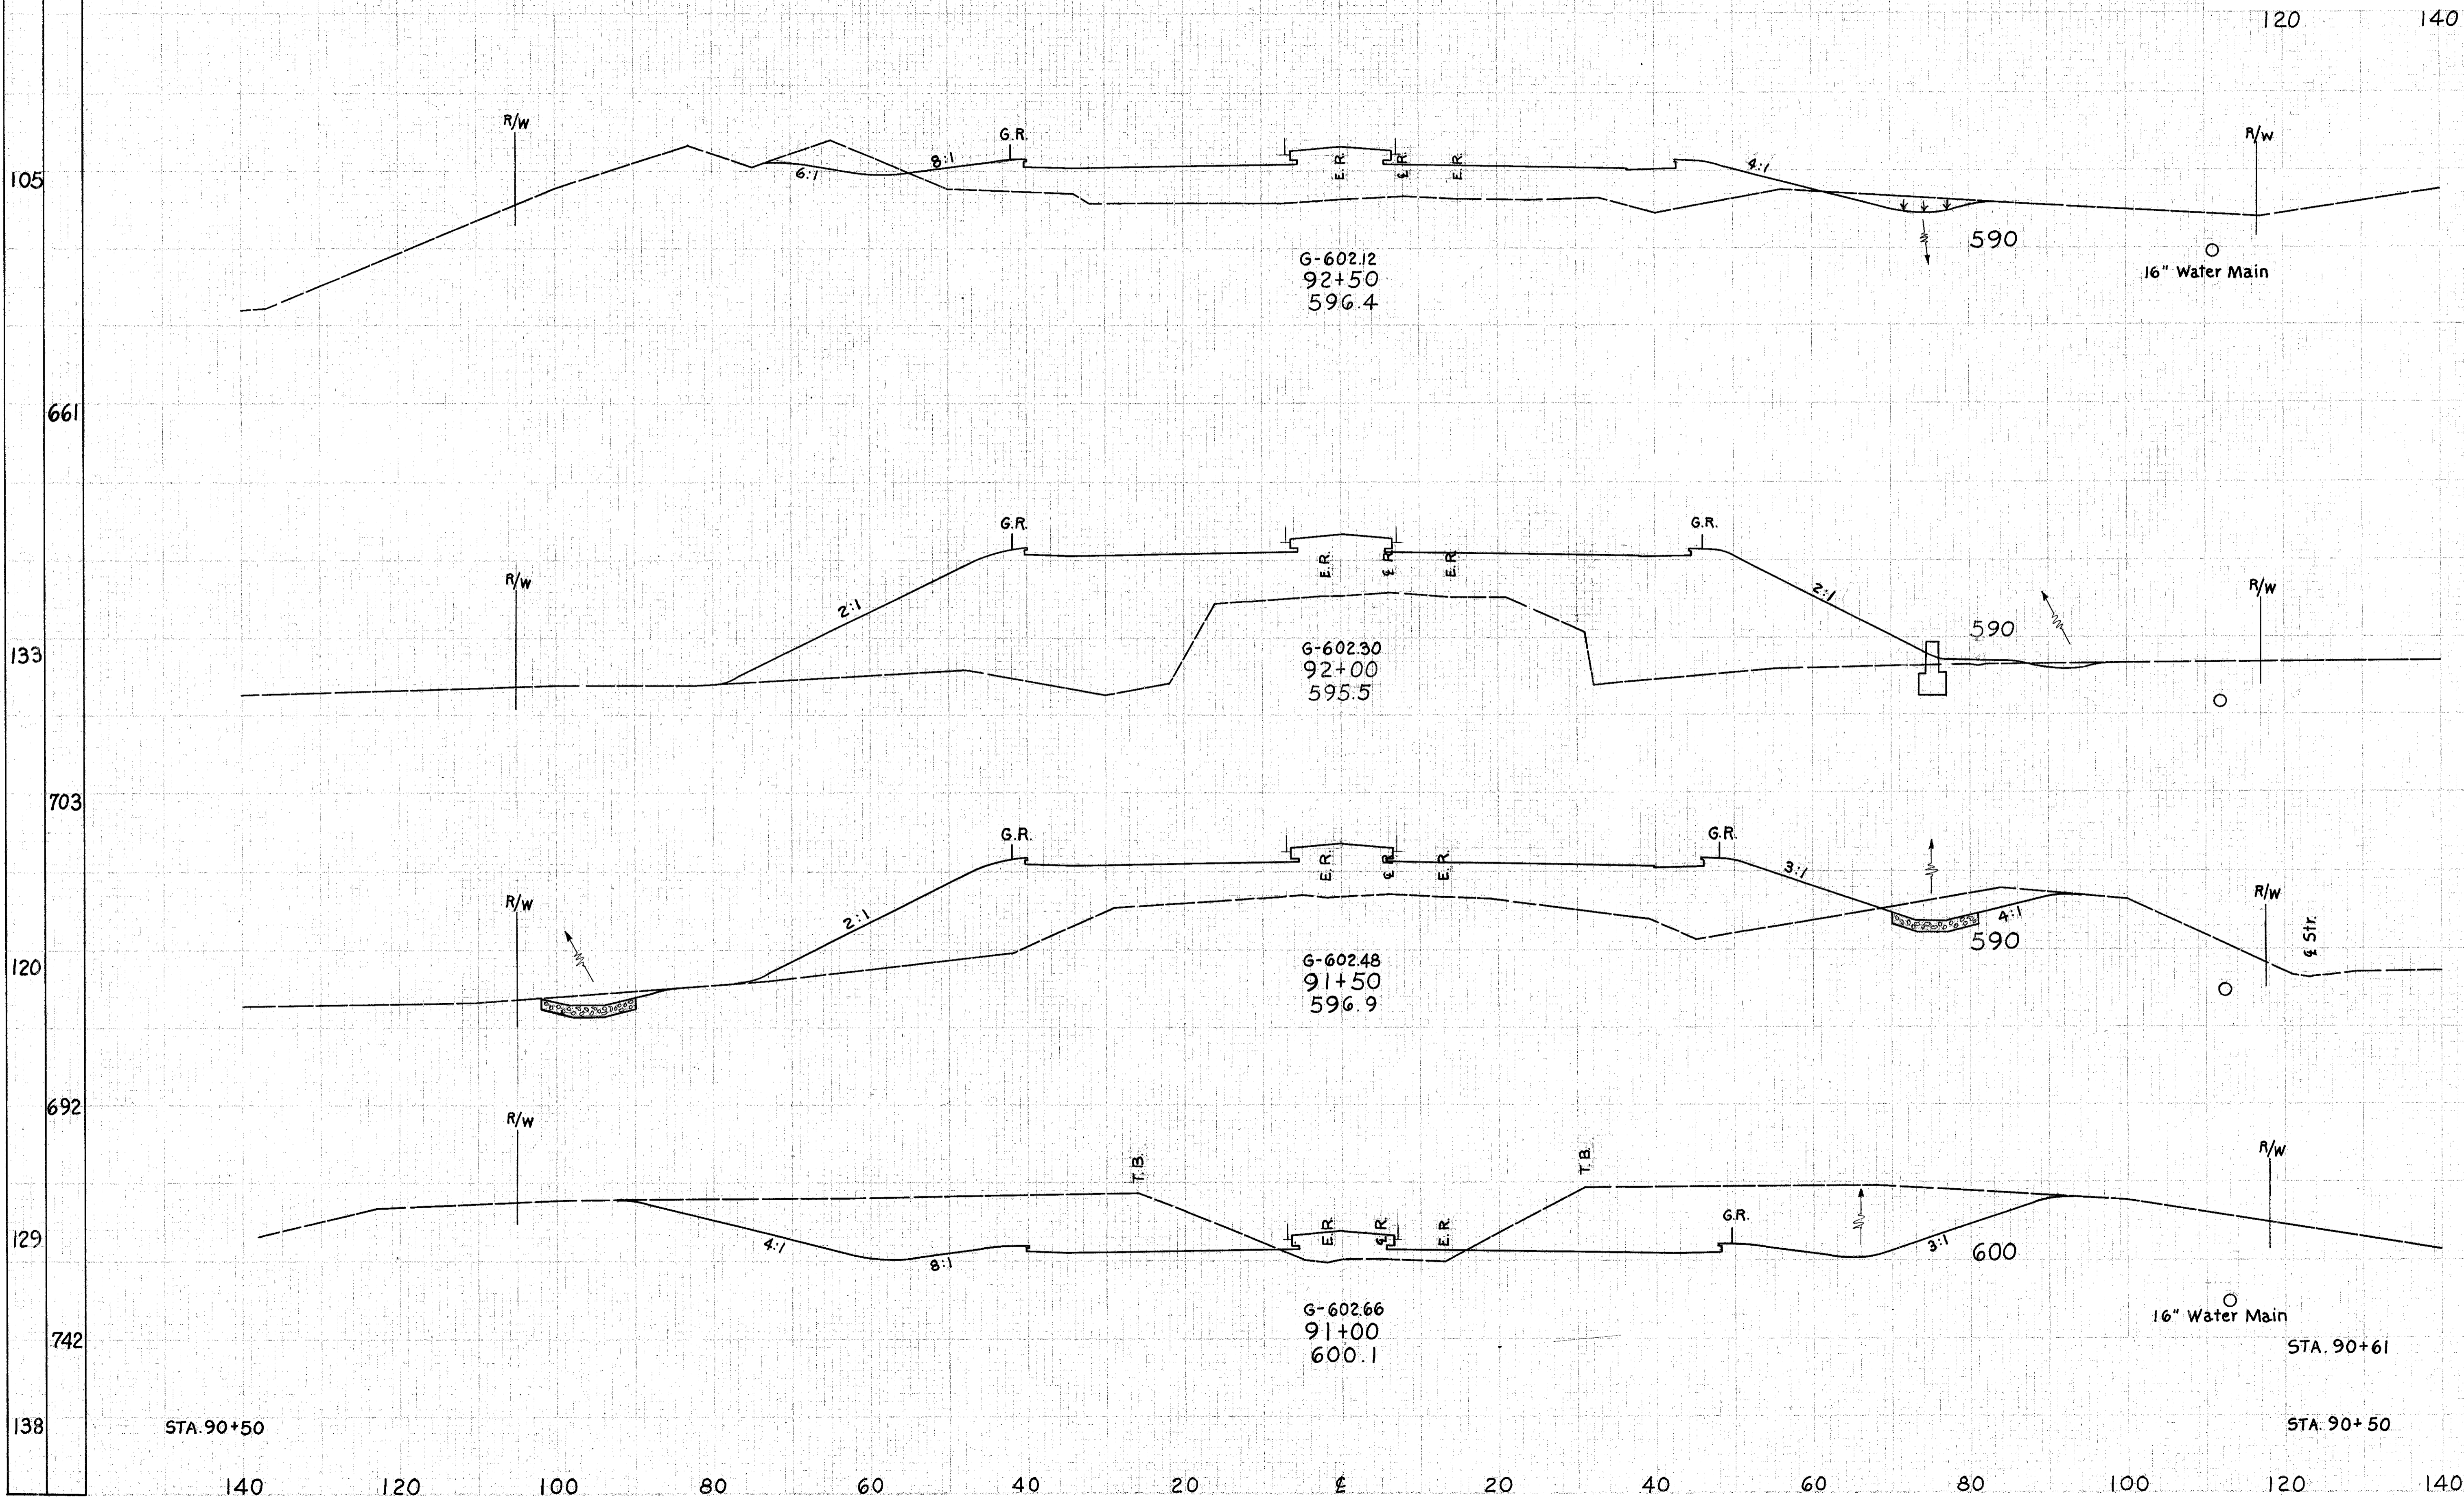

END AREA	VOLUME	
	CUT	FILL
57 490		
57 1888		
5 1549		
56 2234		
56 864		
882 850		
897 54		
742		39
		2014
138		0
1278		