


SEEDING
END STA.
WIDTH YDS.

140 120 100 80 60 40 20 0 20 40 60 80 100

LAKE COUNTY
LAK-44-7.22

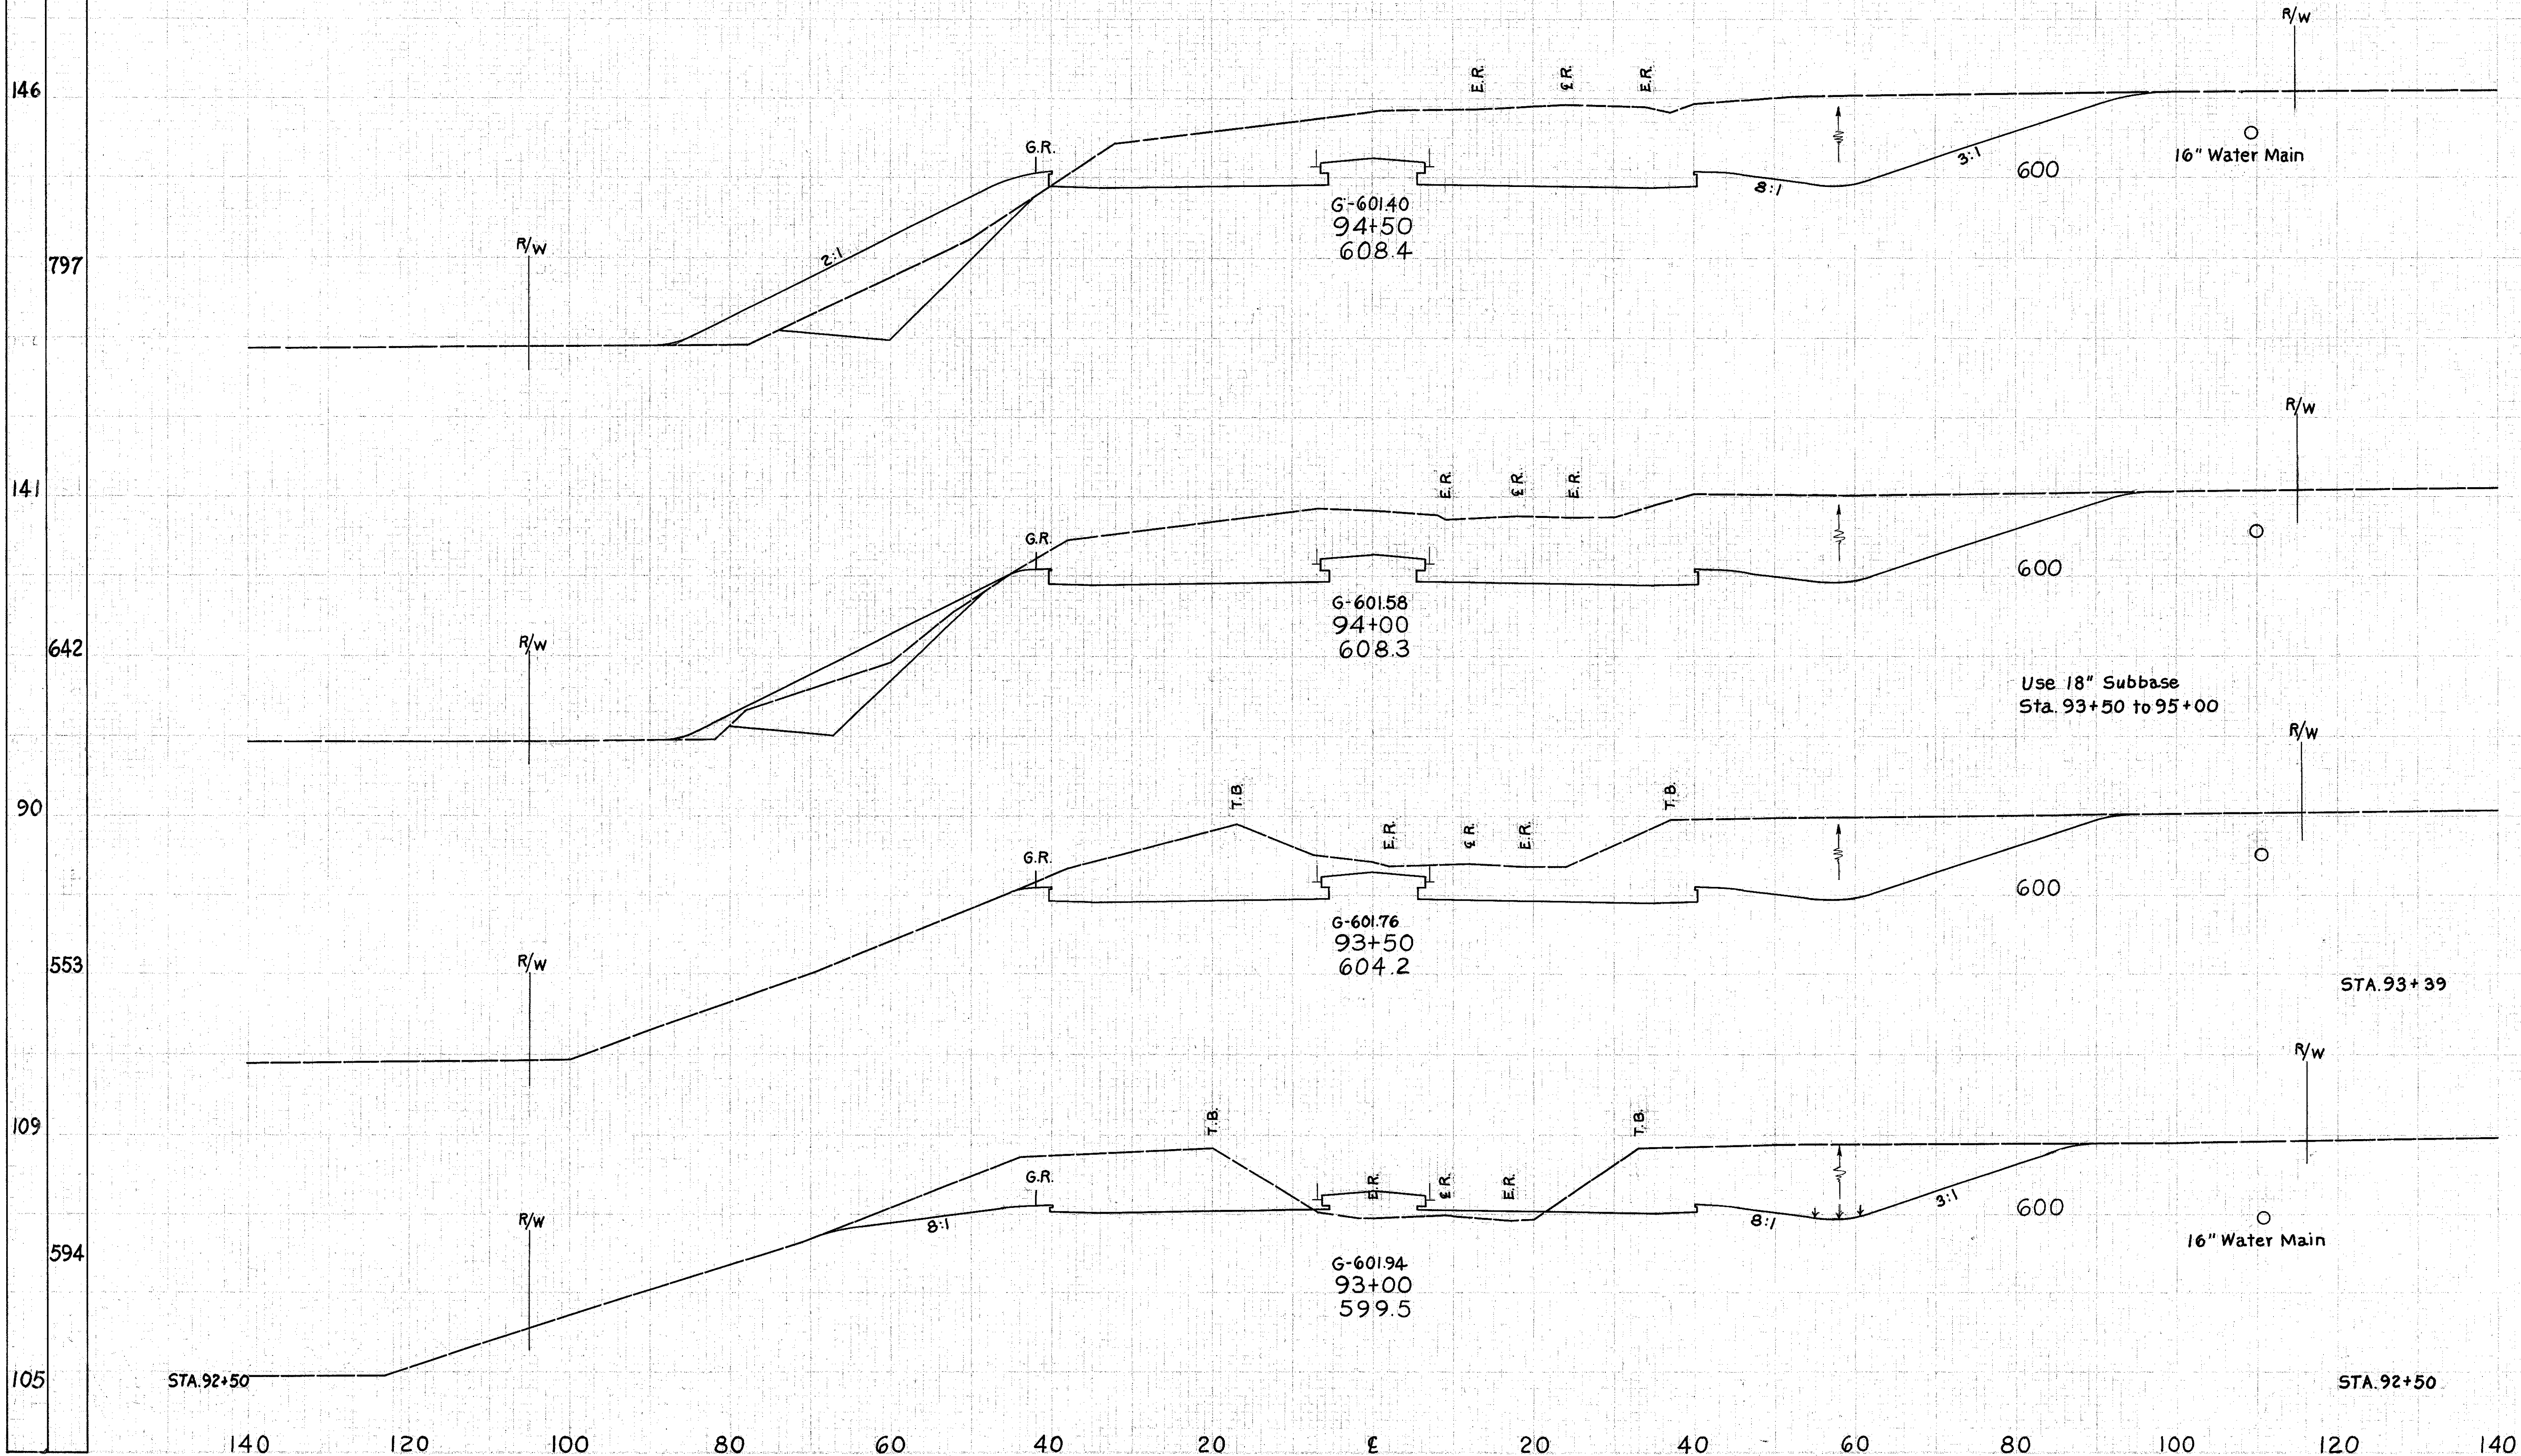

END AREA	VOLUME	
	CUT	FILL
1026	222	
1906	285	
1033	86	
1715	80	
819	0	
0	1409	
0	38	
703	53	
704	503	
57	490	