


SEEDING
END WIDTH
SO. YDS.

LAKE COUNTY
LAK-44-7.22

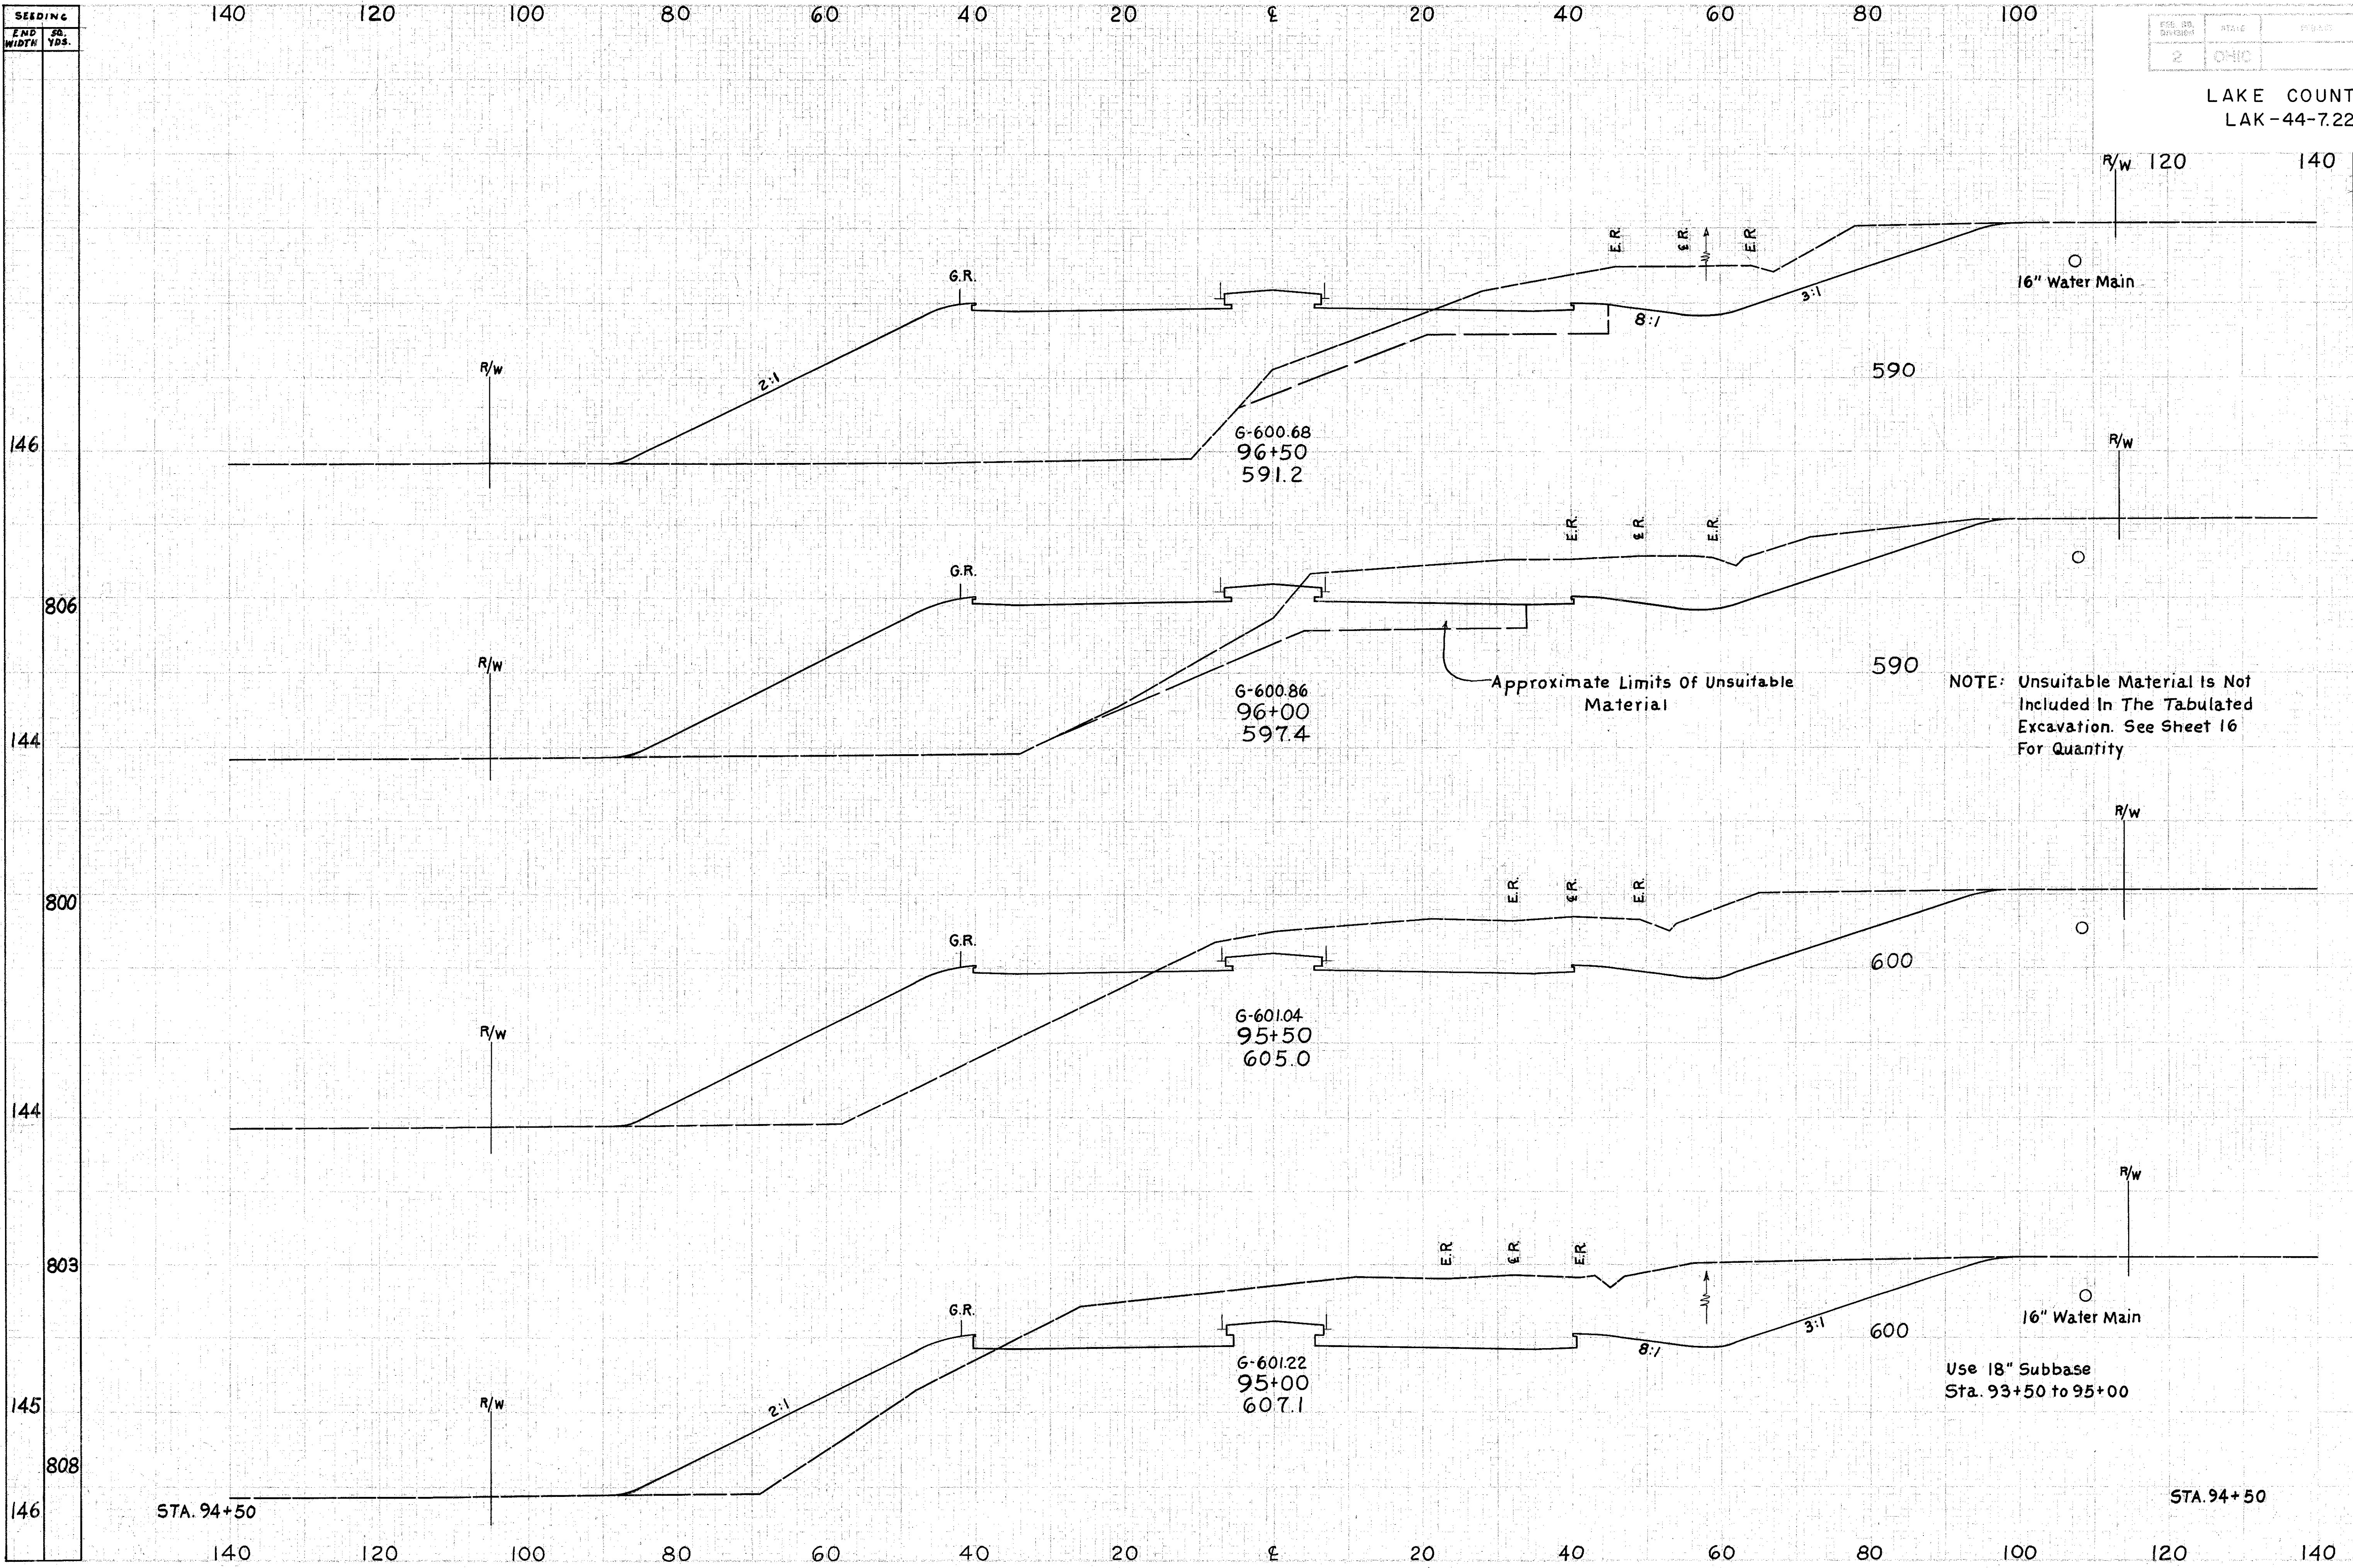

END AREA		VOLUME	
CUT	FILL	CUT	FILL
305	1442		
		703	2337
454	1082		
		1025	1556
653	598		
		1489	830
955	298		
		1834	481
1026	222		

NOTE: Unsuitable Material Is Not Included In The Tabulated Excavation. See Sheet 16 For Quantity

Use 18" Subbase
Sta. 93+50 to 95+00