


SEEDING  
END STA.  
WIDTH YDS.

LAKE COUNTY  
LAK-44-7.22

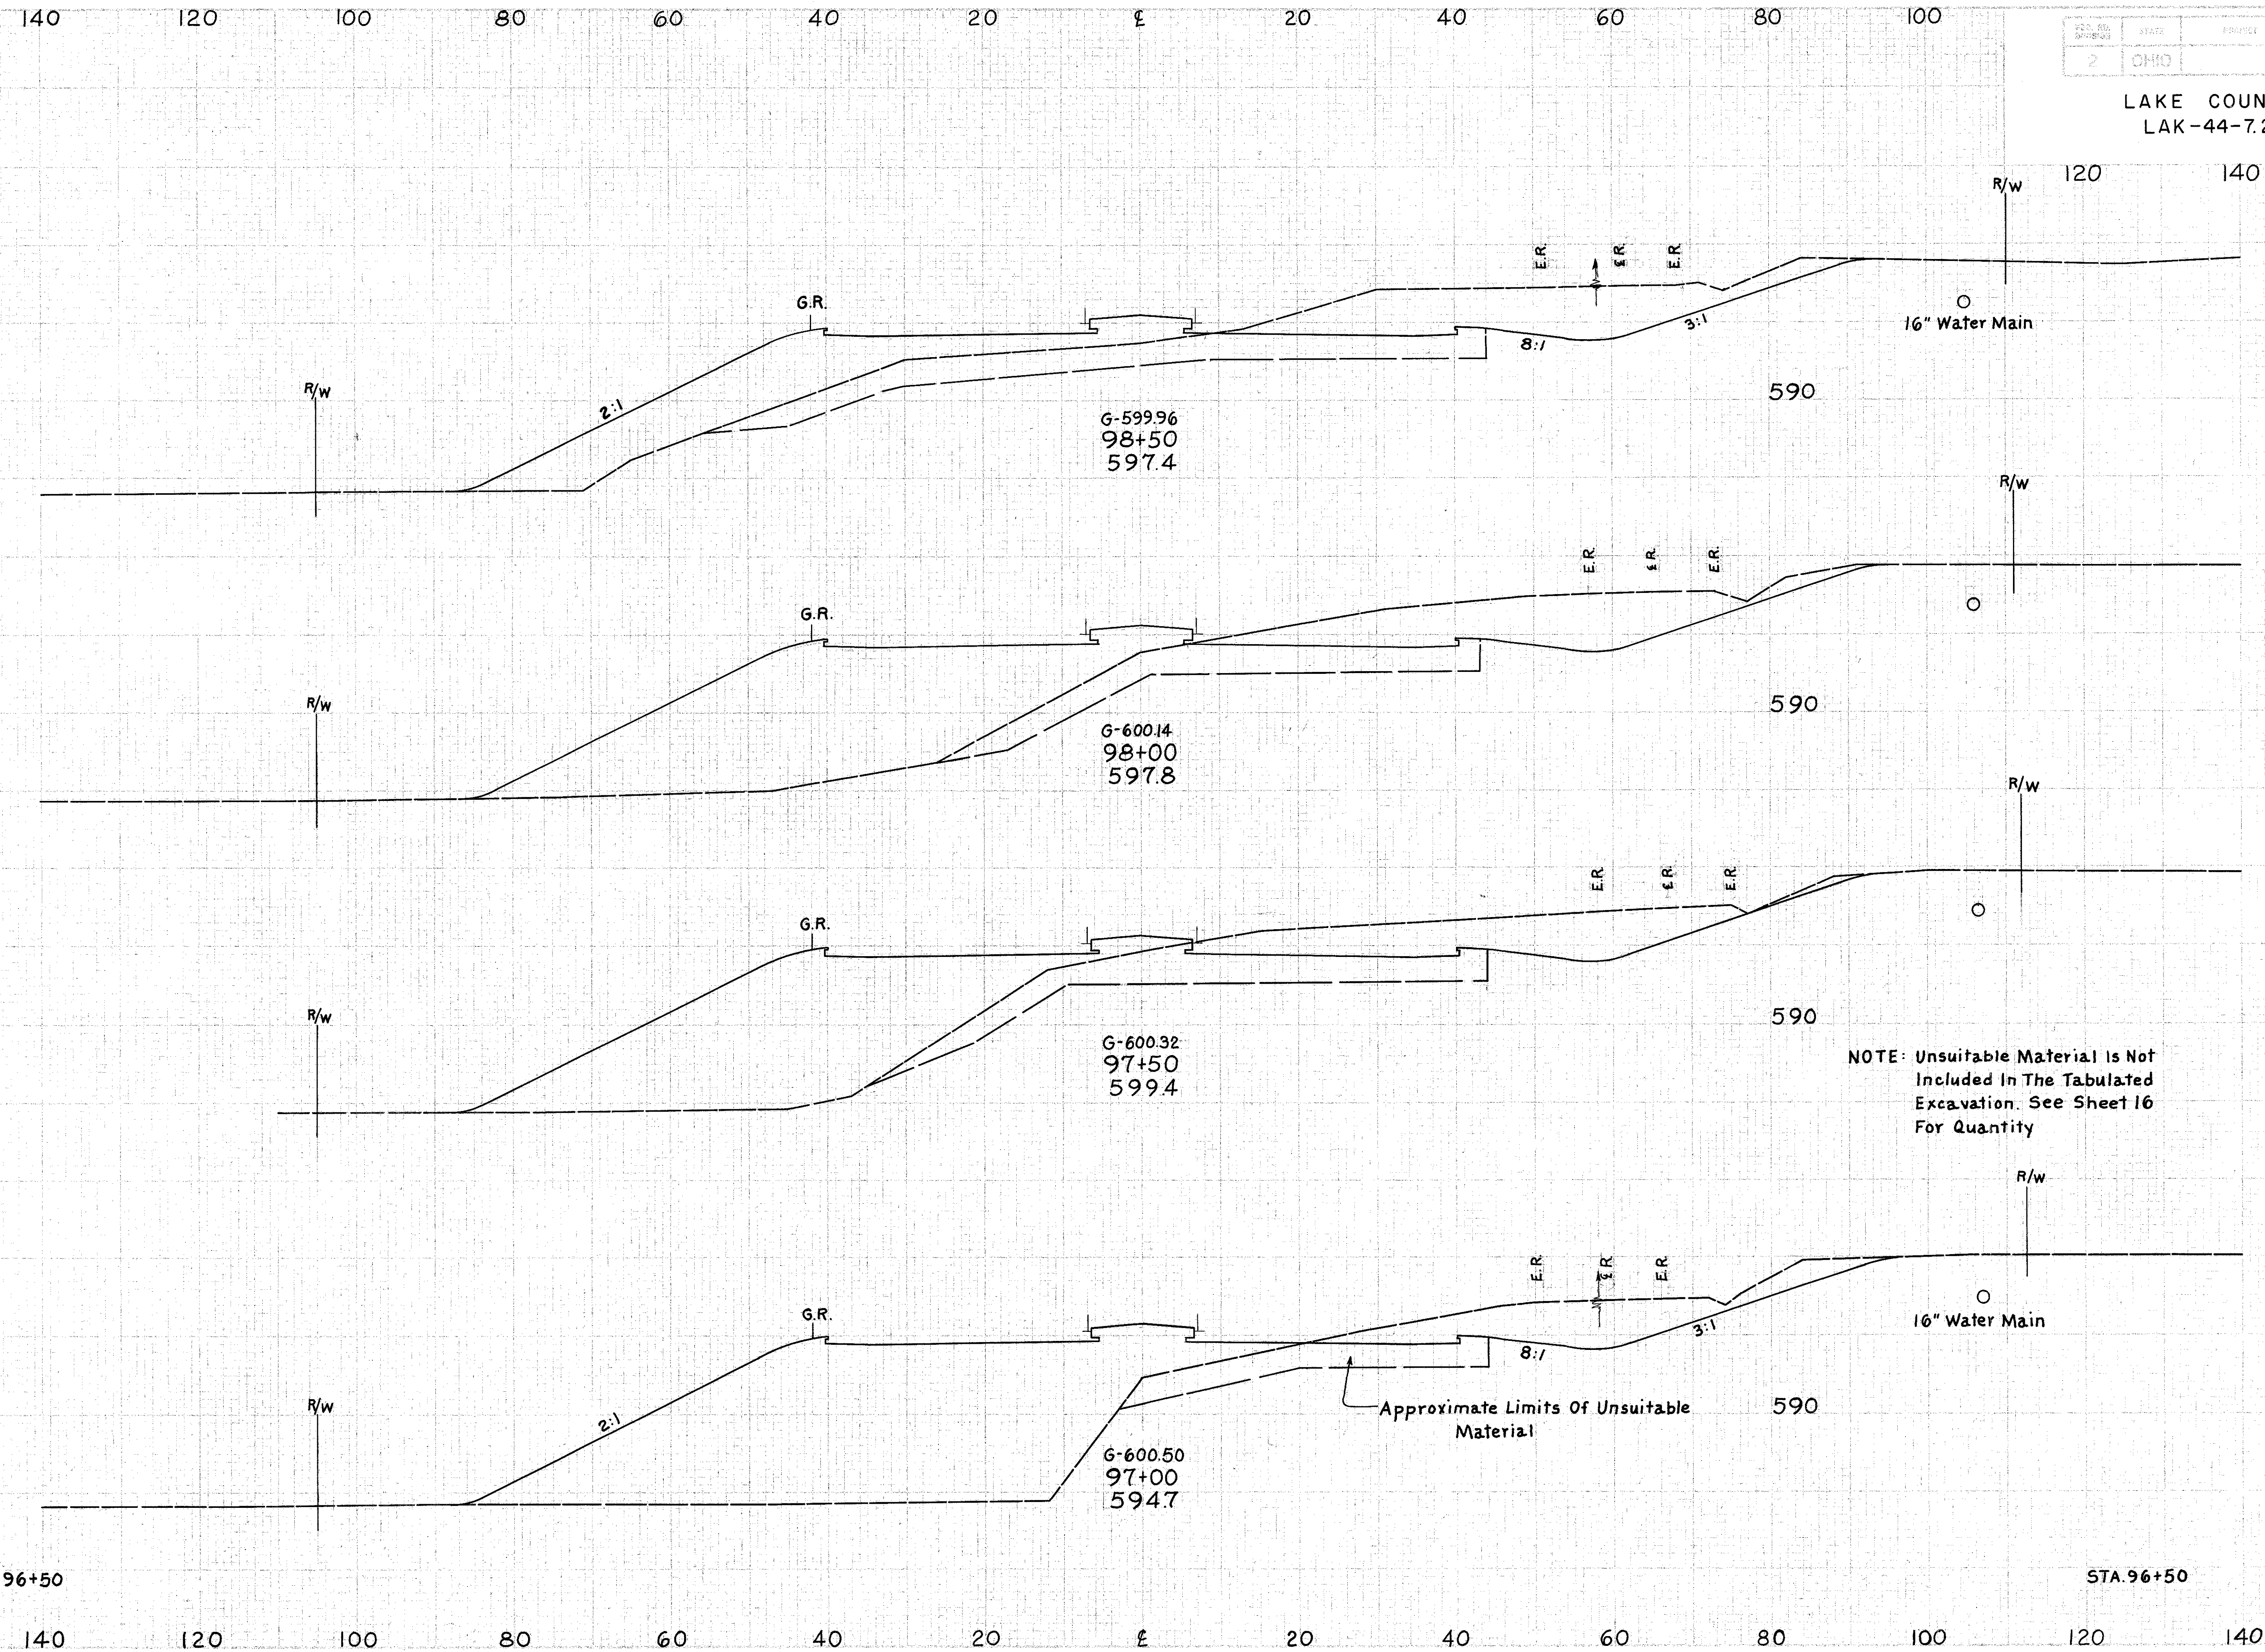

END AREA	VOLUME	
	CUT	FILL
333 444		
	613	1294
329 954		
	556	1634
271 811		
	464	1994
230 1343		
	495	2579
305 1442		

NOTE: Unsuitable Material Is Not Included In The Tabulated Excavation. See Sheet 16 For Quantity

Approximate Limits Of Unsuitable Material

STA. 96+50

STA. 96+50