


SEEDING
END WIDTH
SA. YDS.

140 120 100 80 60 40 20 0 20 40 60 80 100

67
212

LAKE COUNTY
LAK-44-7.22

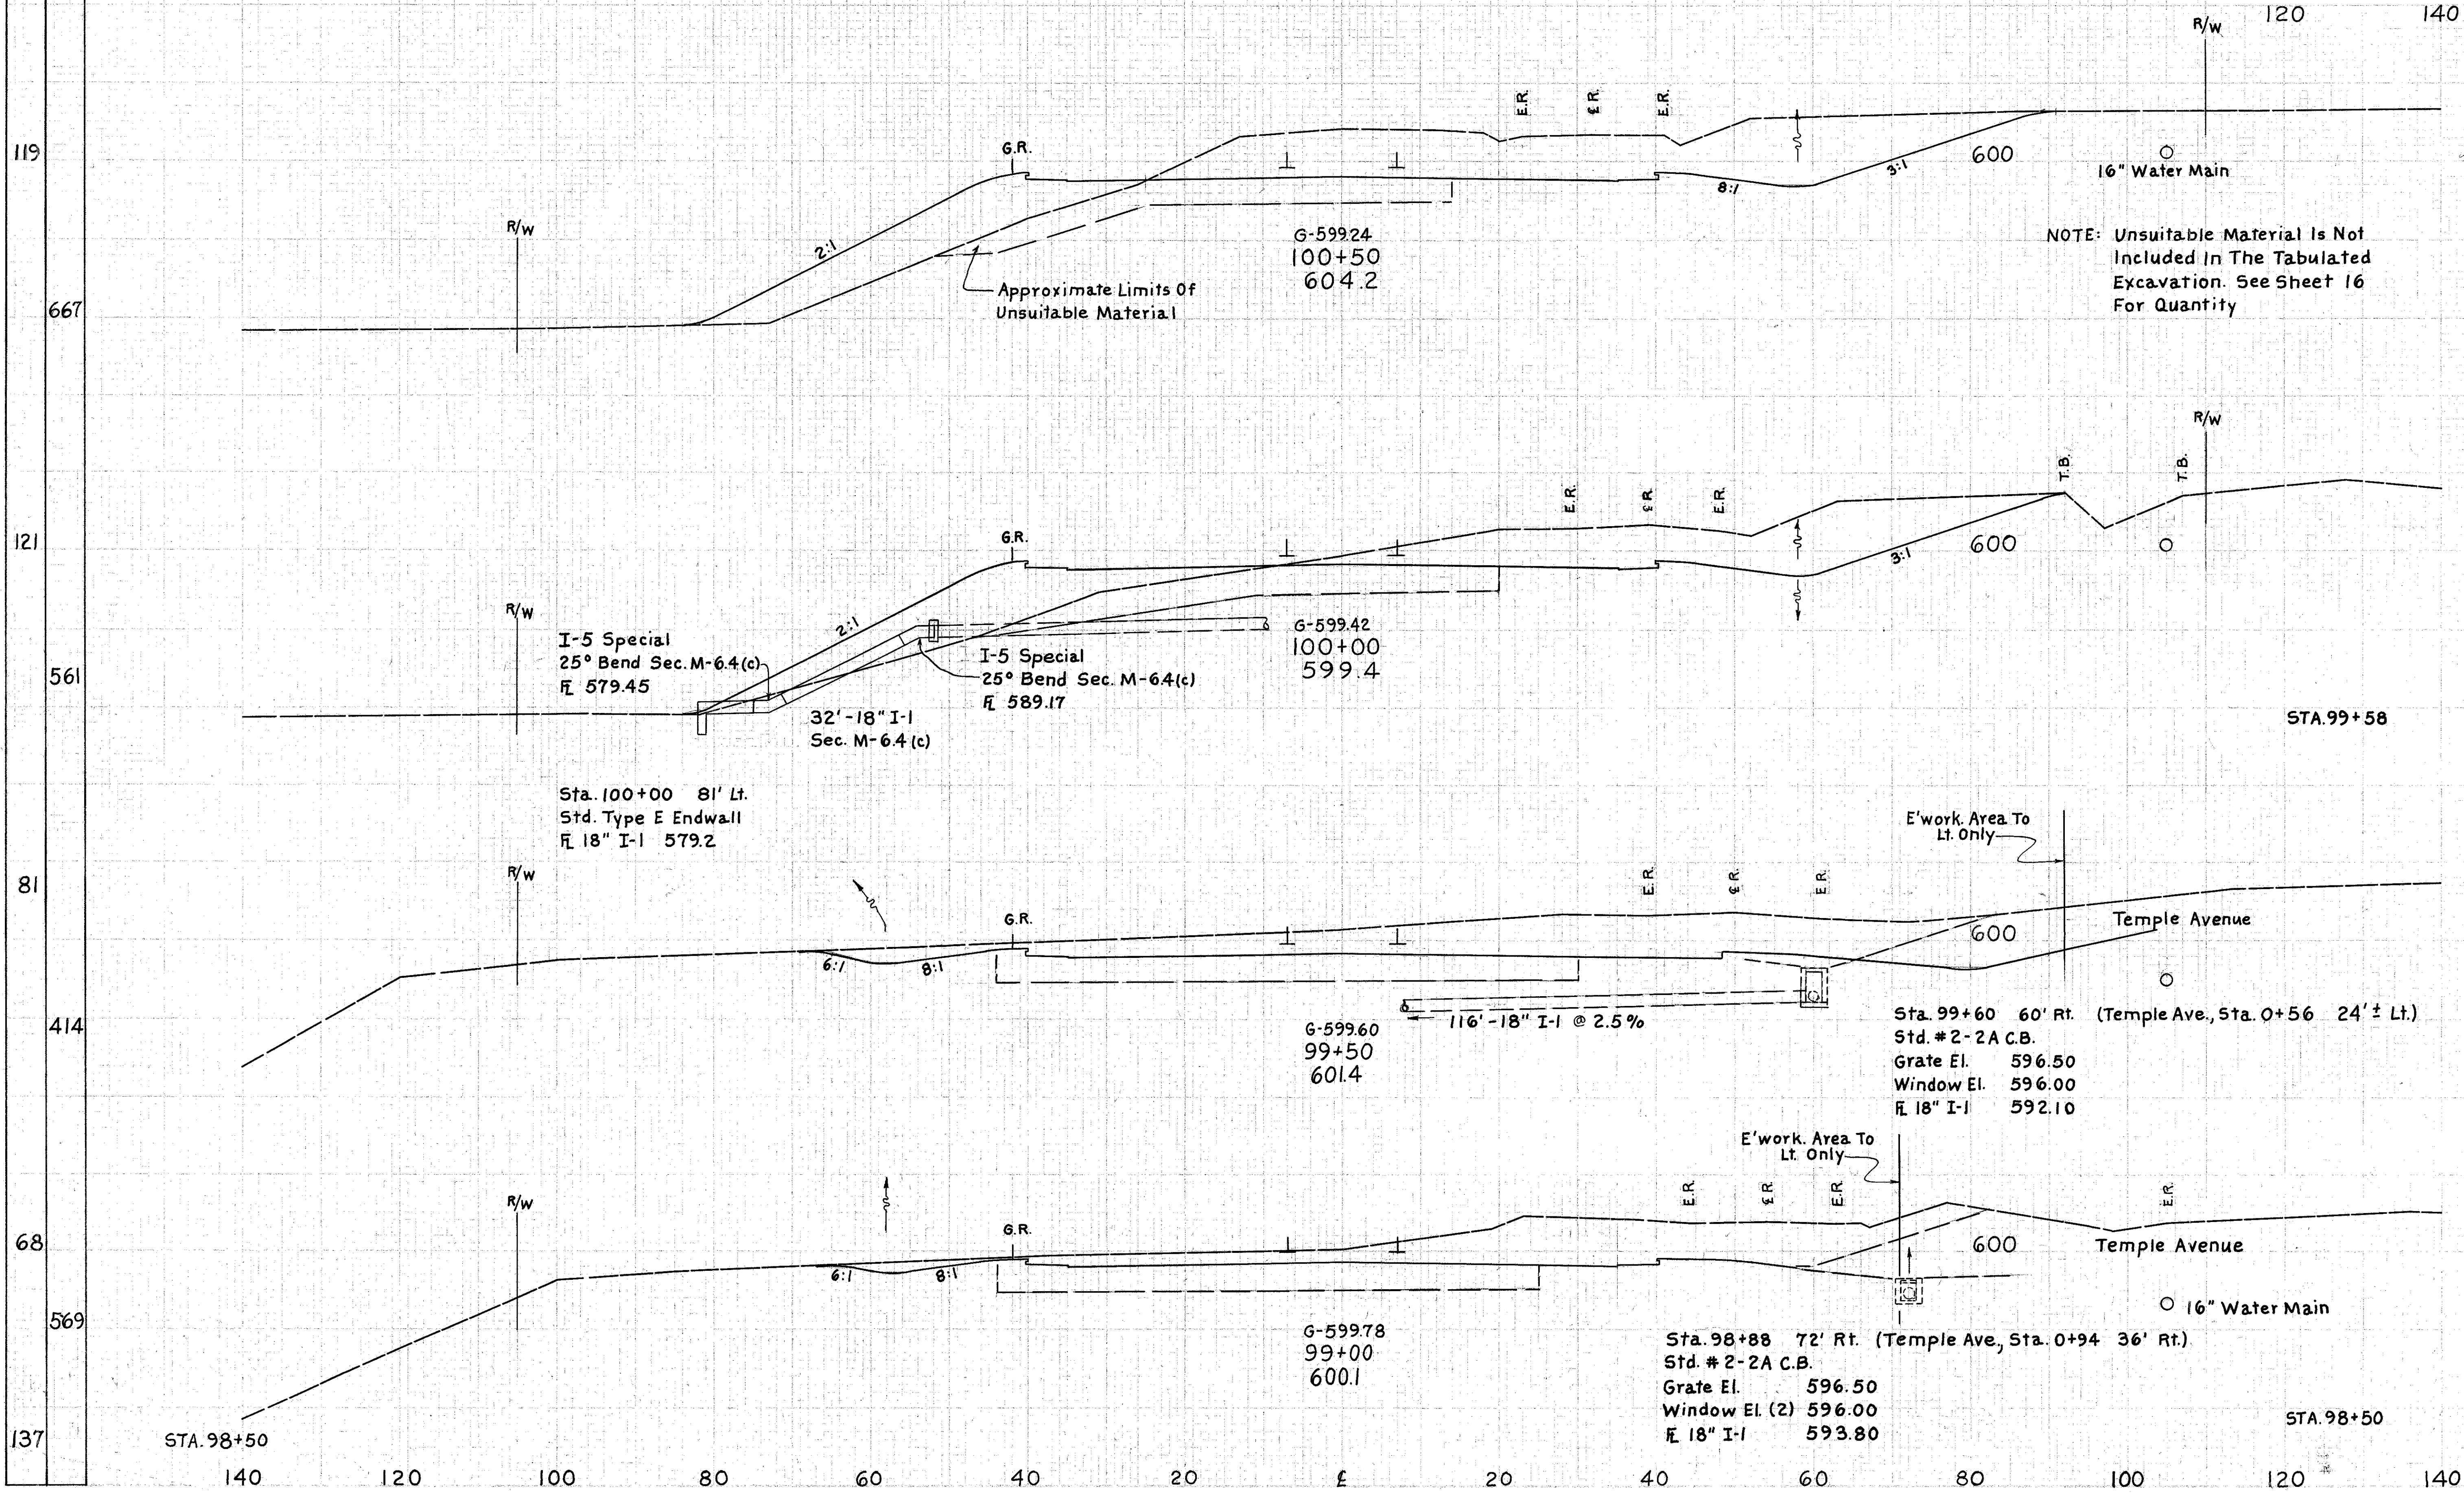

END AREA	VOLUME	
	CUT	FILL
607250		
940519		
408311		
242		
925		
0		
591		
953		
438		
0		
714411		
333444		