


8-H

G-15

DATE	2	ORIO
NO.	69	212

LAKE COUNTY
LAK-44-7.22

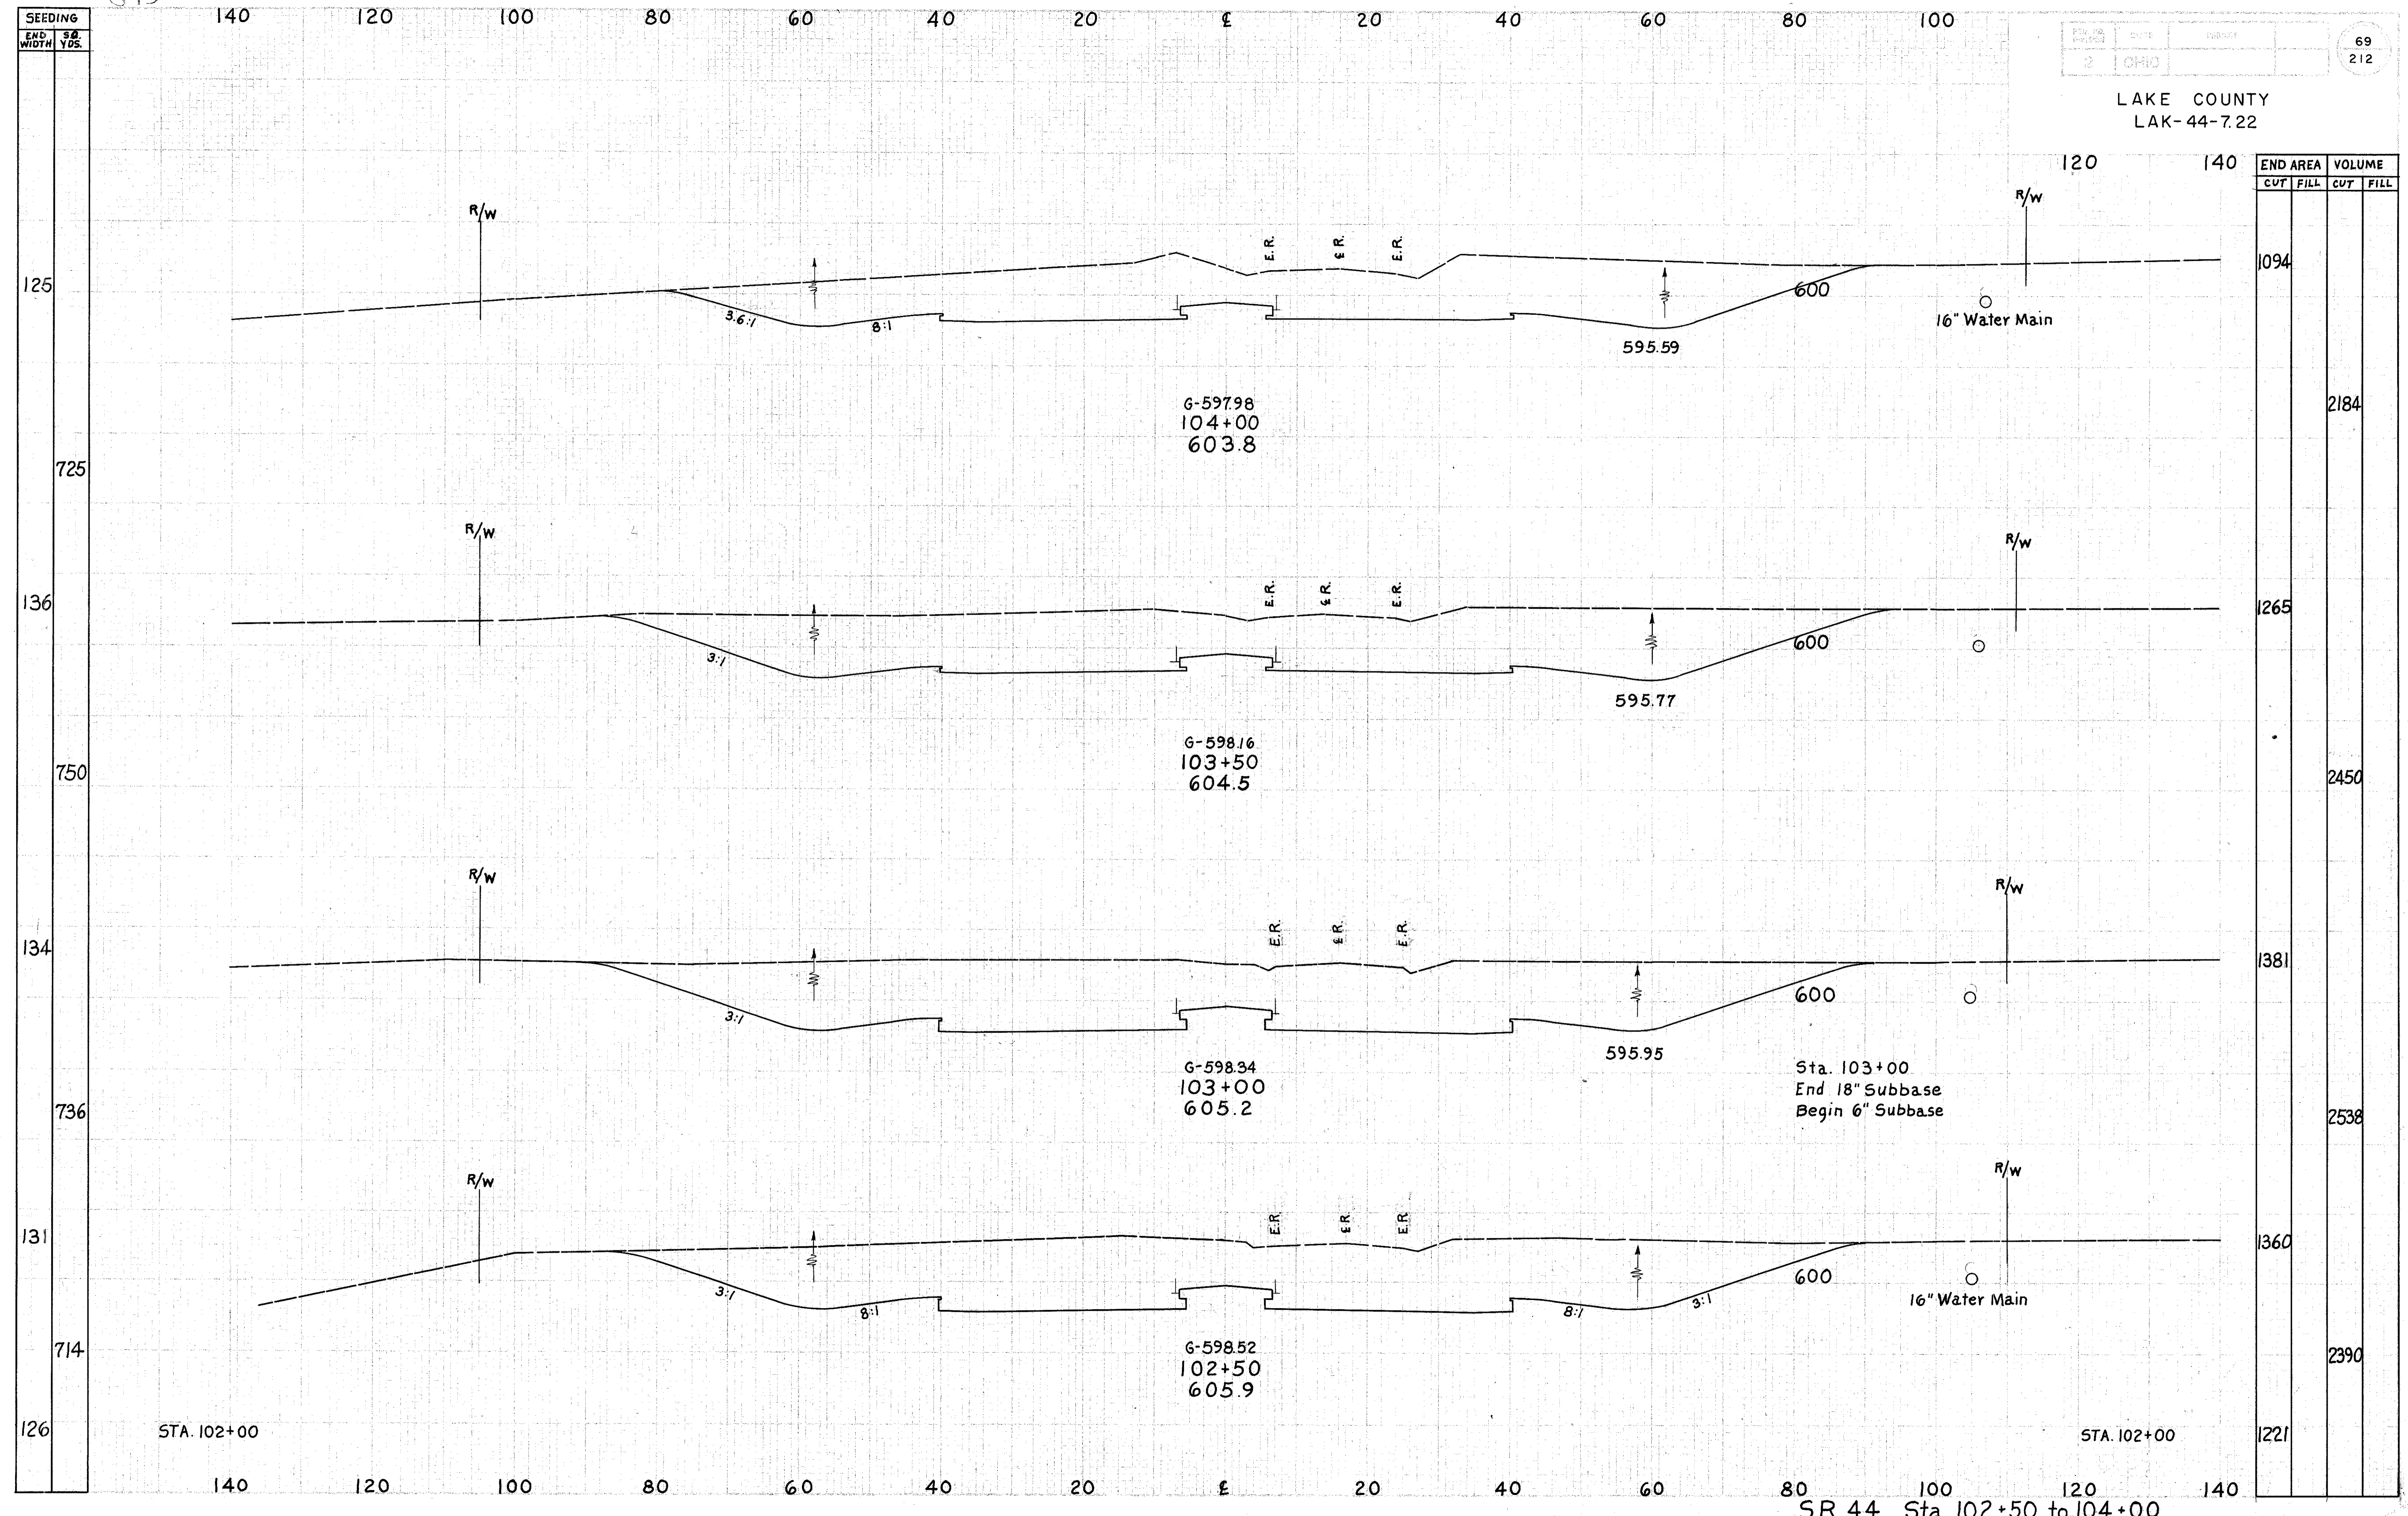

END AREA	VOLUME	
	CUT	FILL
1094		
1265		
1381		
1360		
1221		

S.R. 44 Sta. 102+50 to 104+00