


SEEDING
END WIDTH
SR. YDS.
133
739
133
744
135
756
137
728
125

140 120 100 80 60 40 20 0 20 40 60 80 100

2	OMO
---	-----

72
212

LAKE COUNTY
LAK-44-7.22

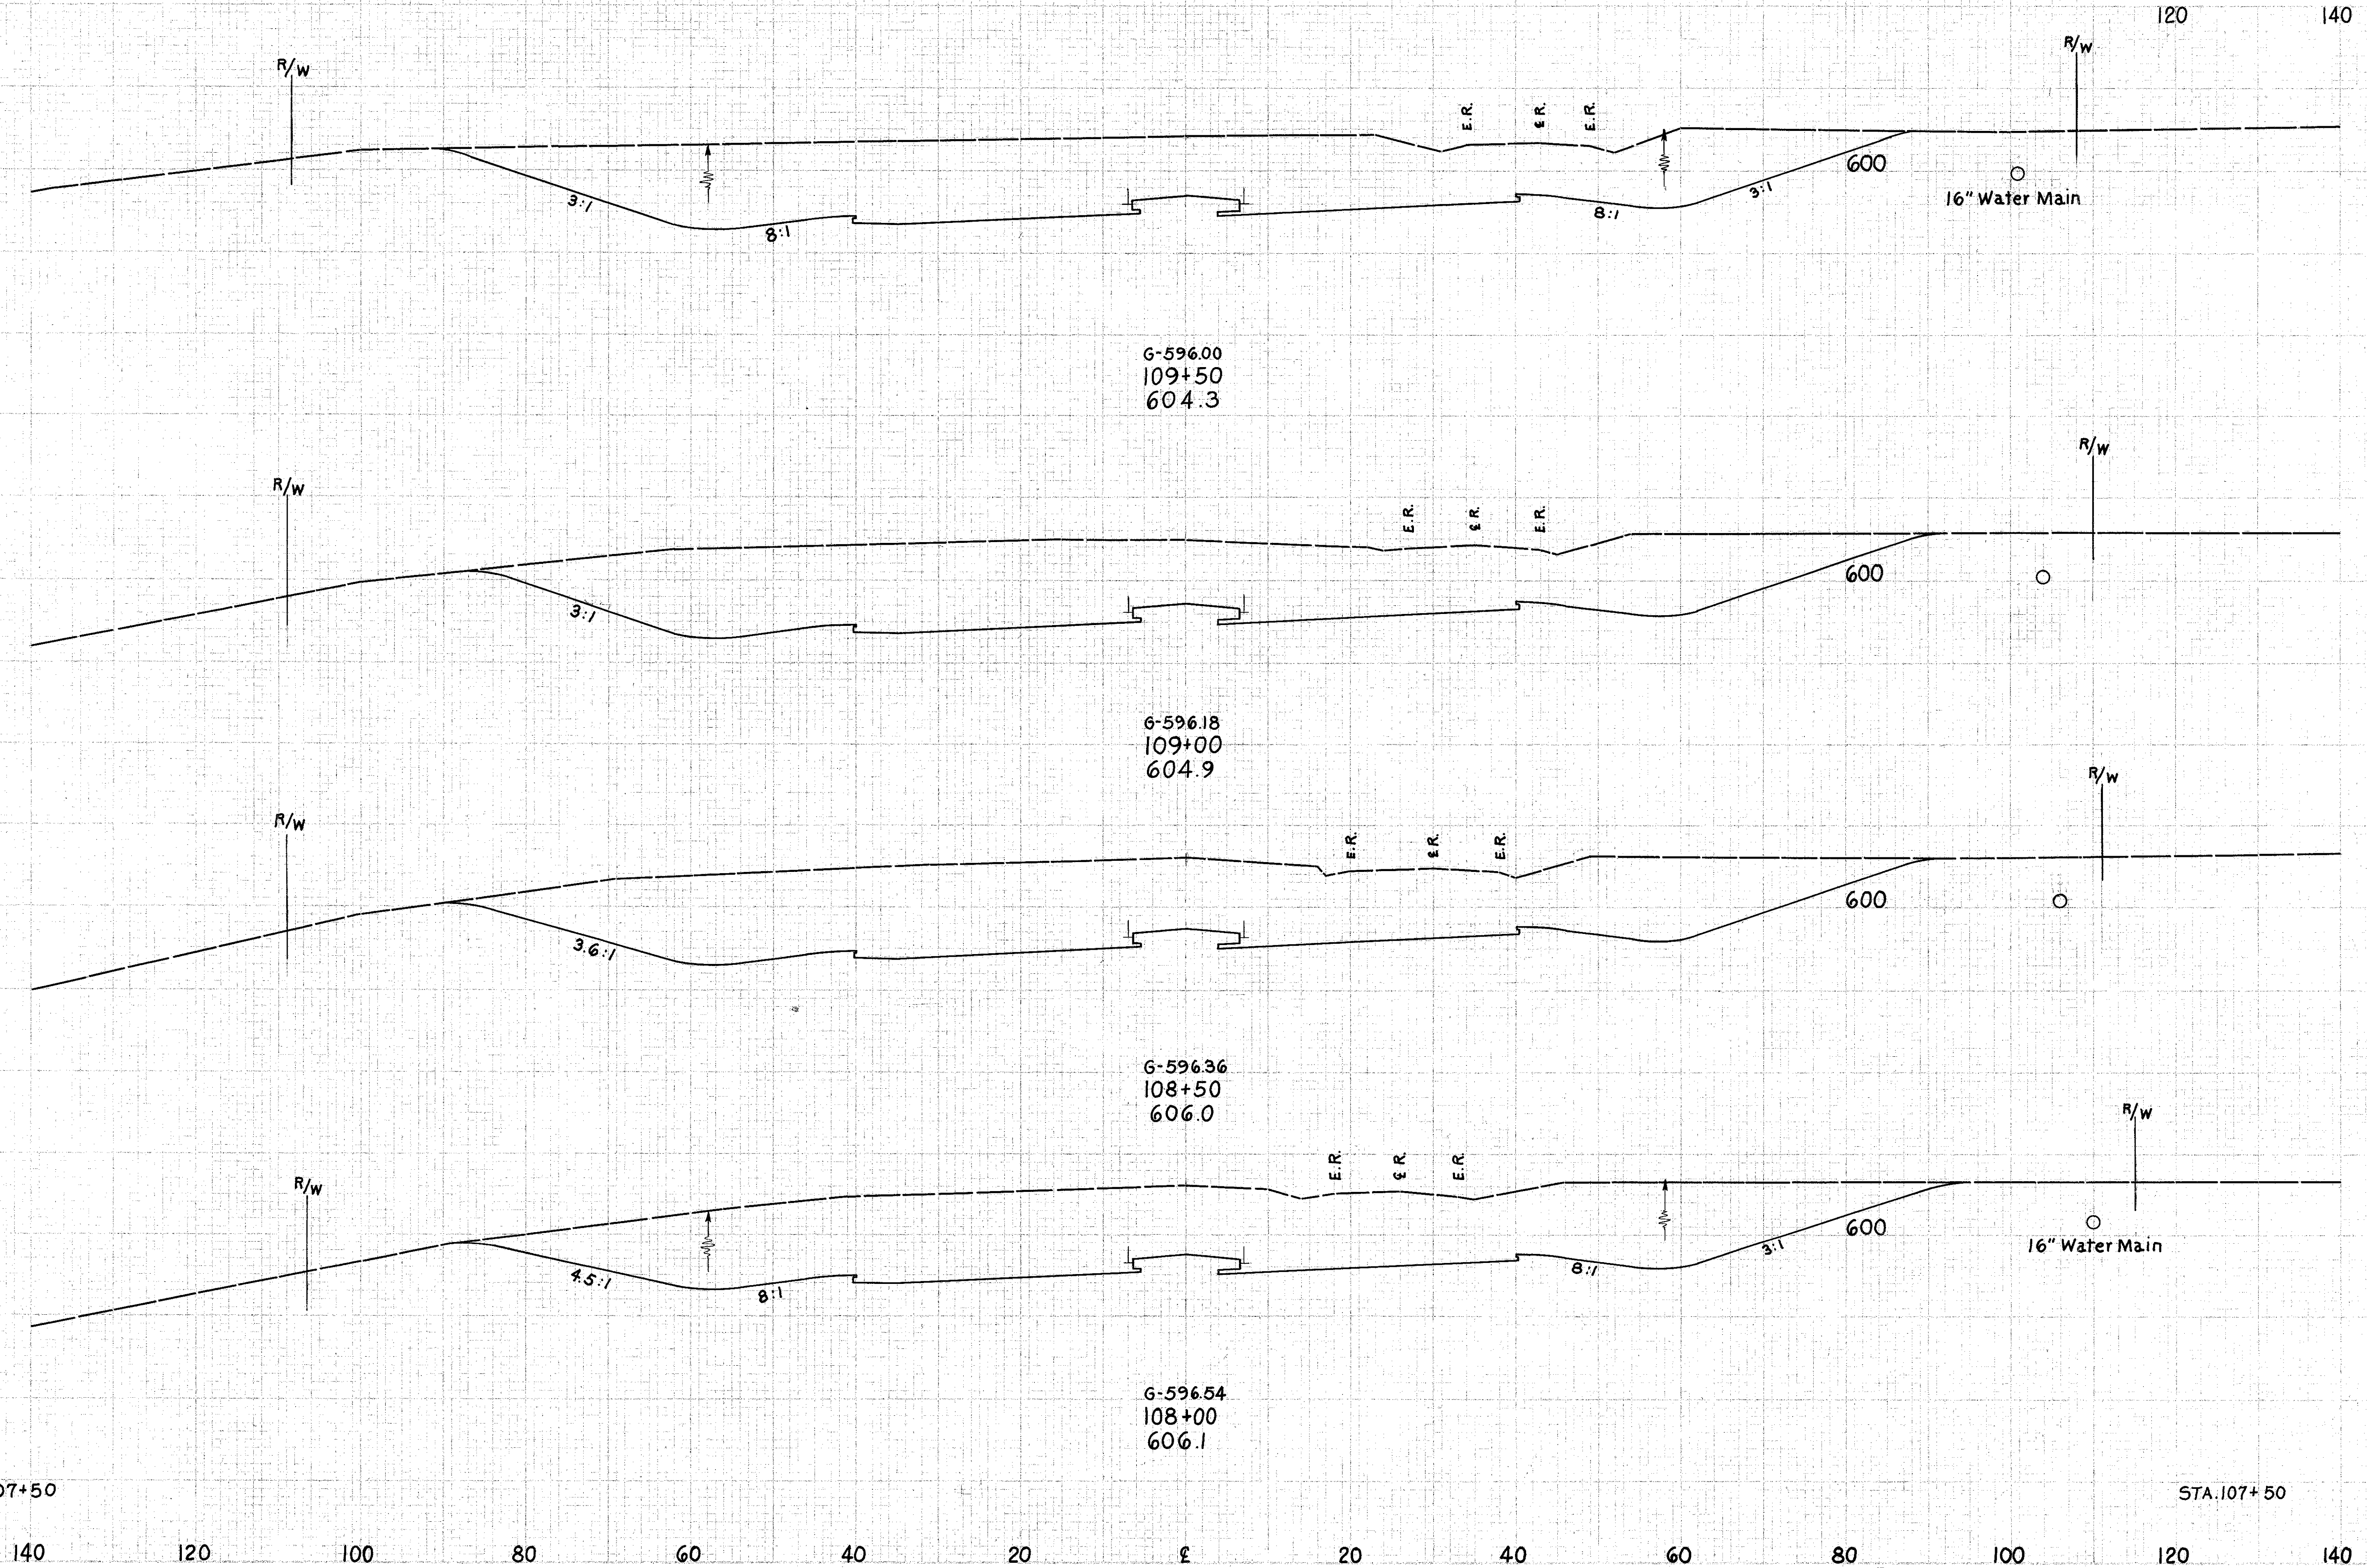

END AREA	VOLUME
1350	2552
1406	2670
1478	2755
1497	2601
1312	

STA. 107+50

STA. 107+50

S.R. 44 Sta. 108+00 to 109+50