


SEEDING
END NO.
WIDTH YDS.

FOR REF. NUMBER	STATE	PROJECT
2	OHIO	

73
212

LAKE COUNTY
LAK-44-7.22

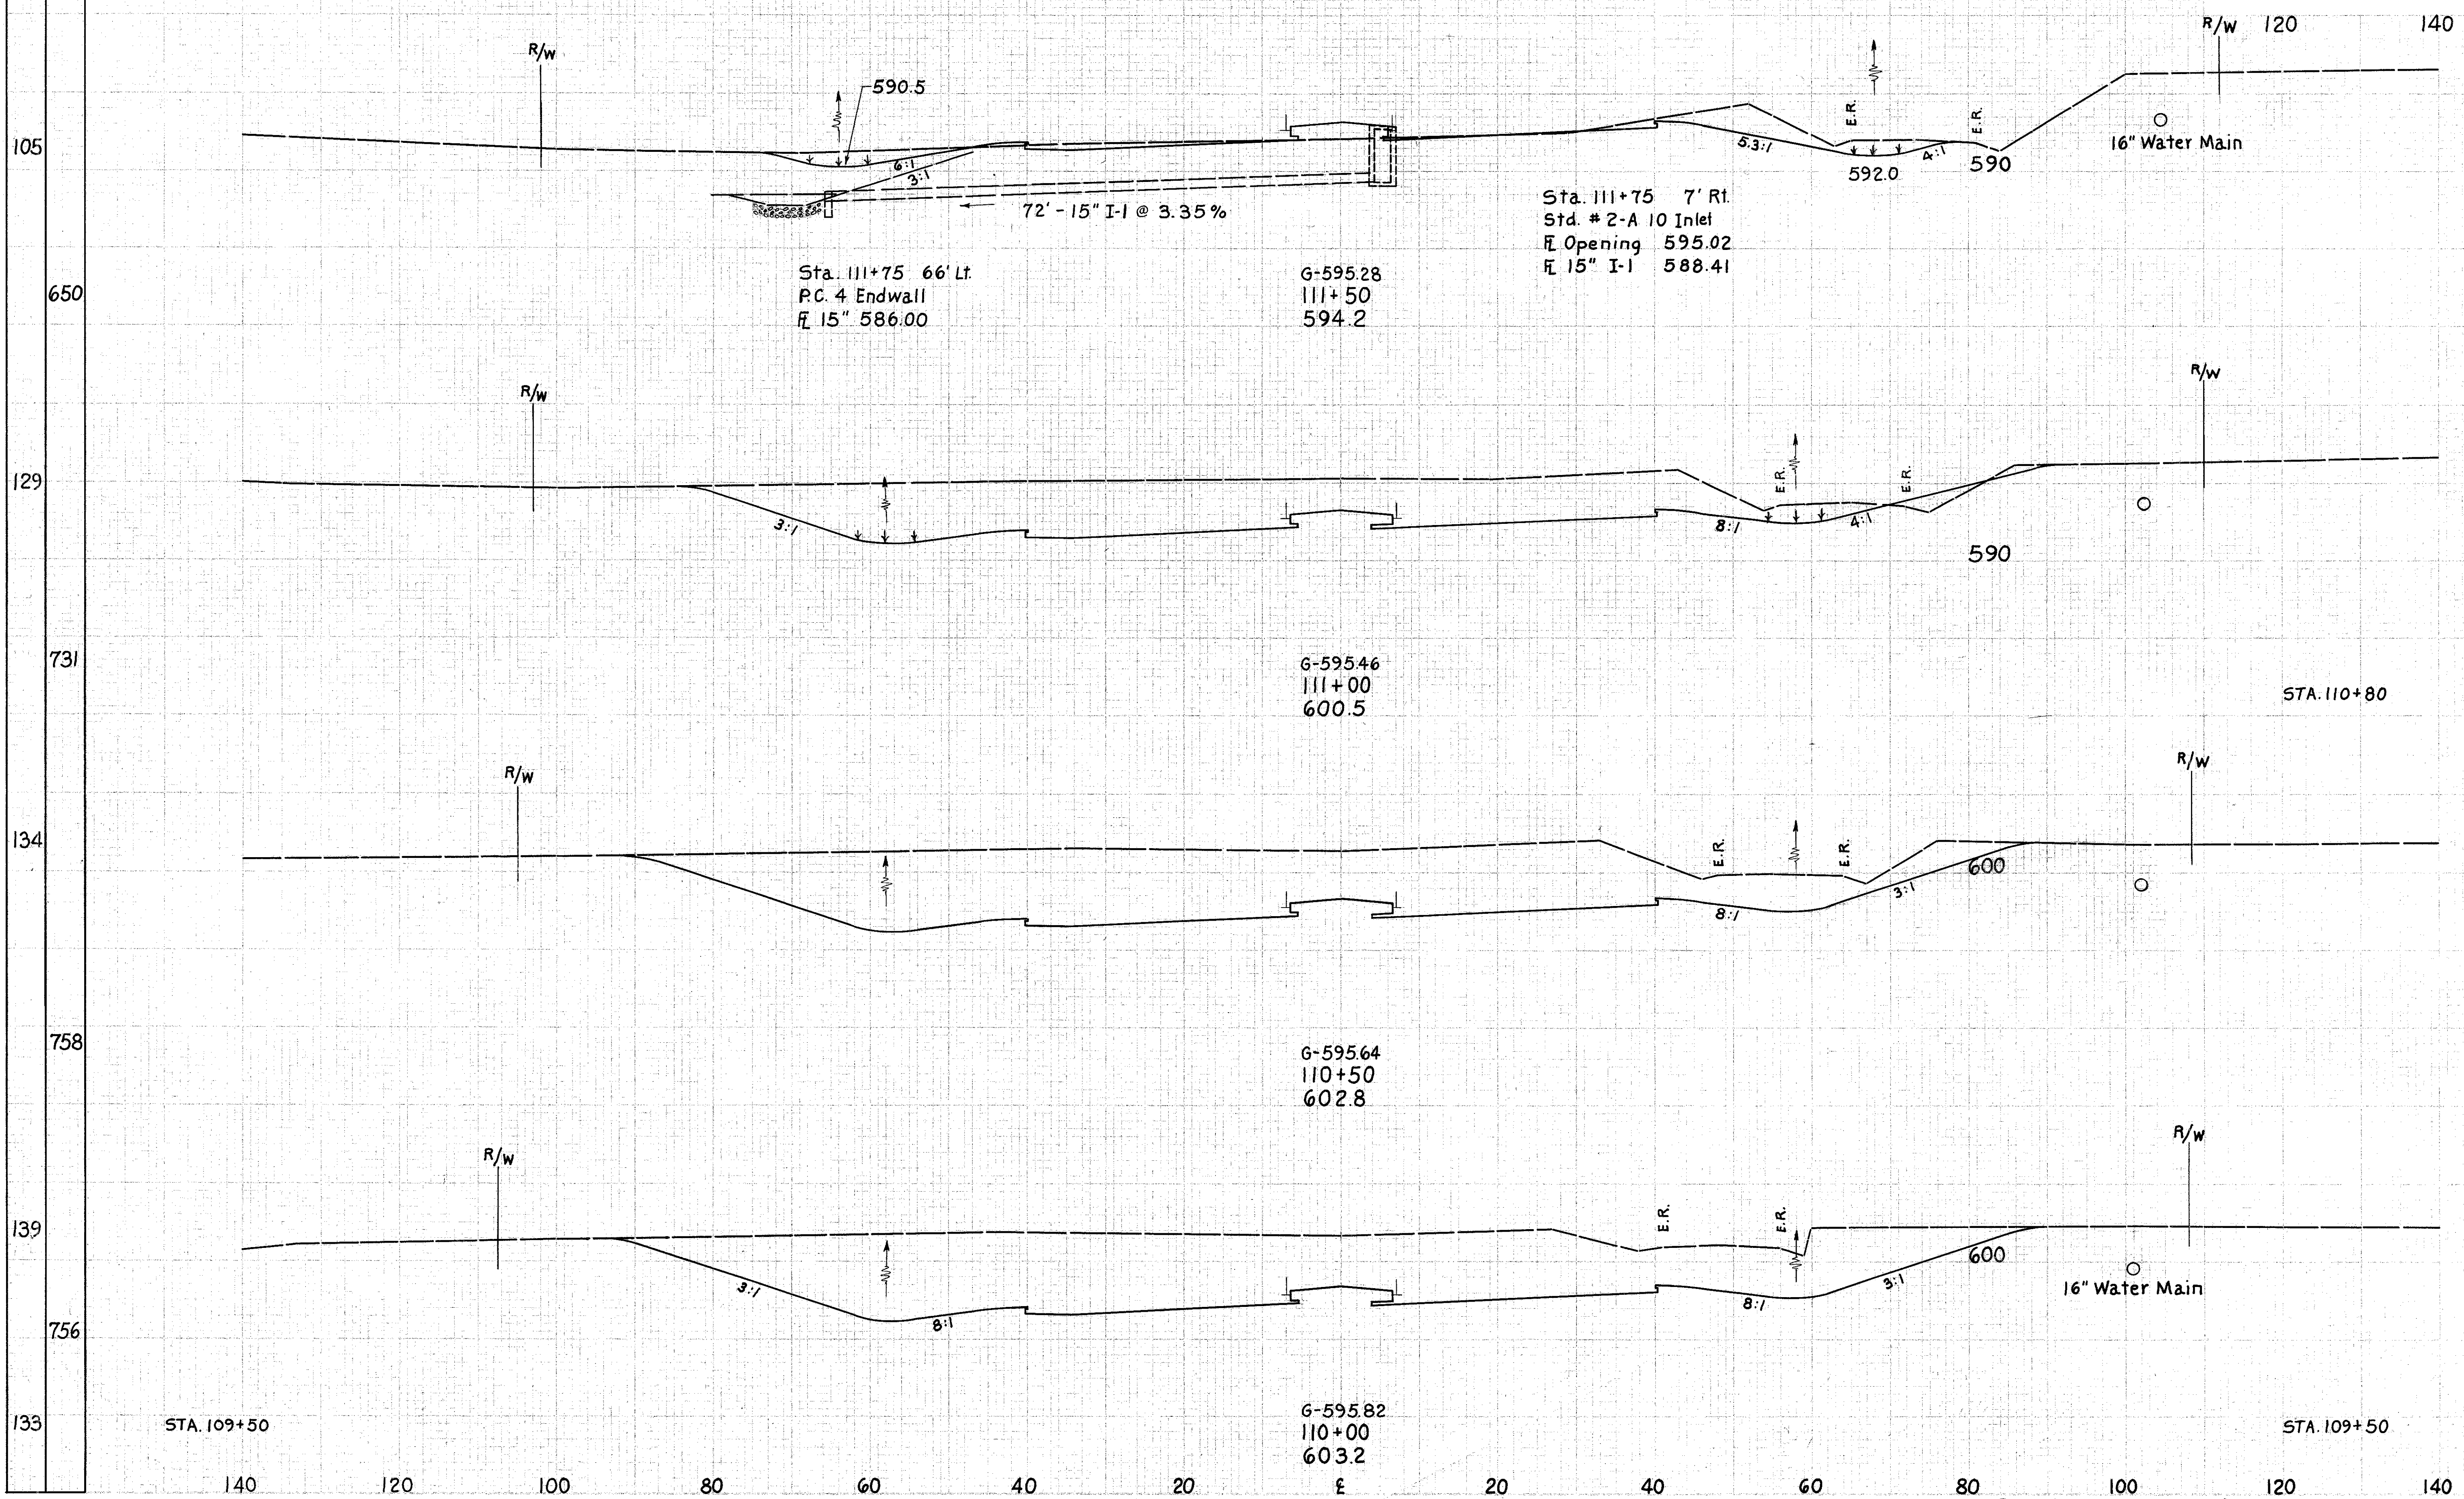

END AREA	VOLUME	
	CUT	FILL
115	23	
		851
804	13	
		5
		0
		1839
1182		
		2326
1330		
		2481
1350		

S.R. 44 Sta. 110+00 to 111+50