


SEEDING  
END NO.  
WIDTH YDS.

LAKE COUNTY  
LAK-44-7.22

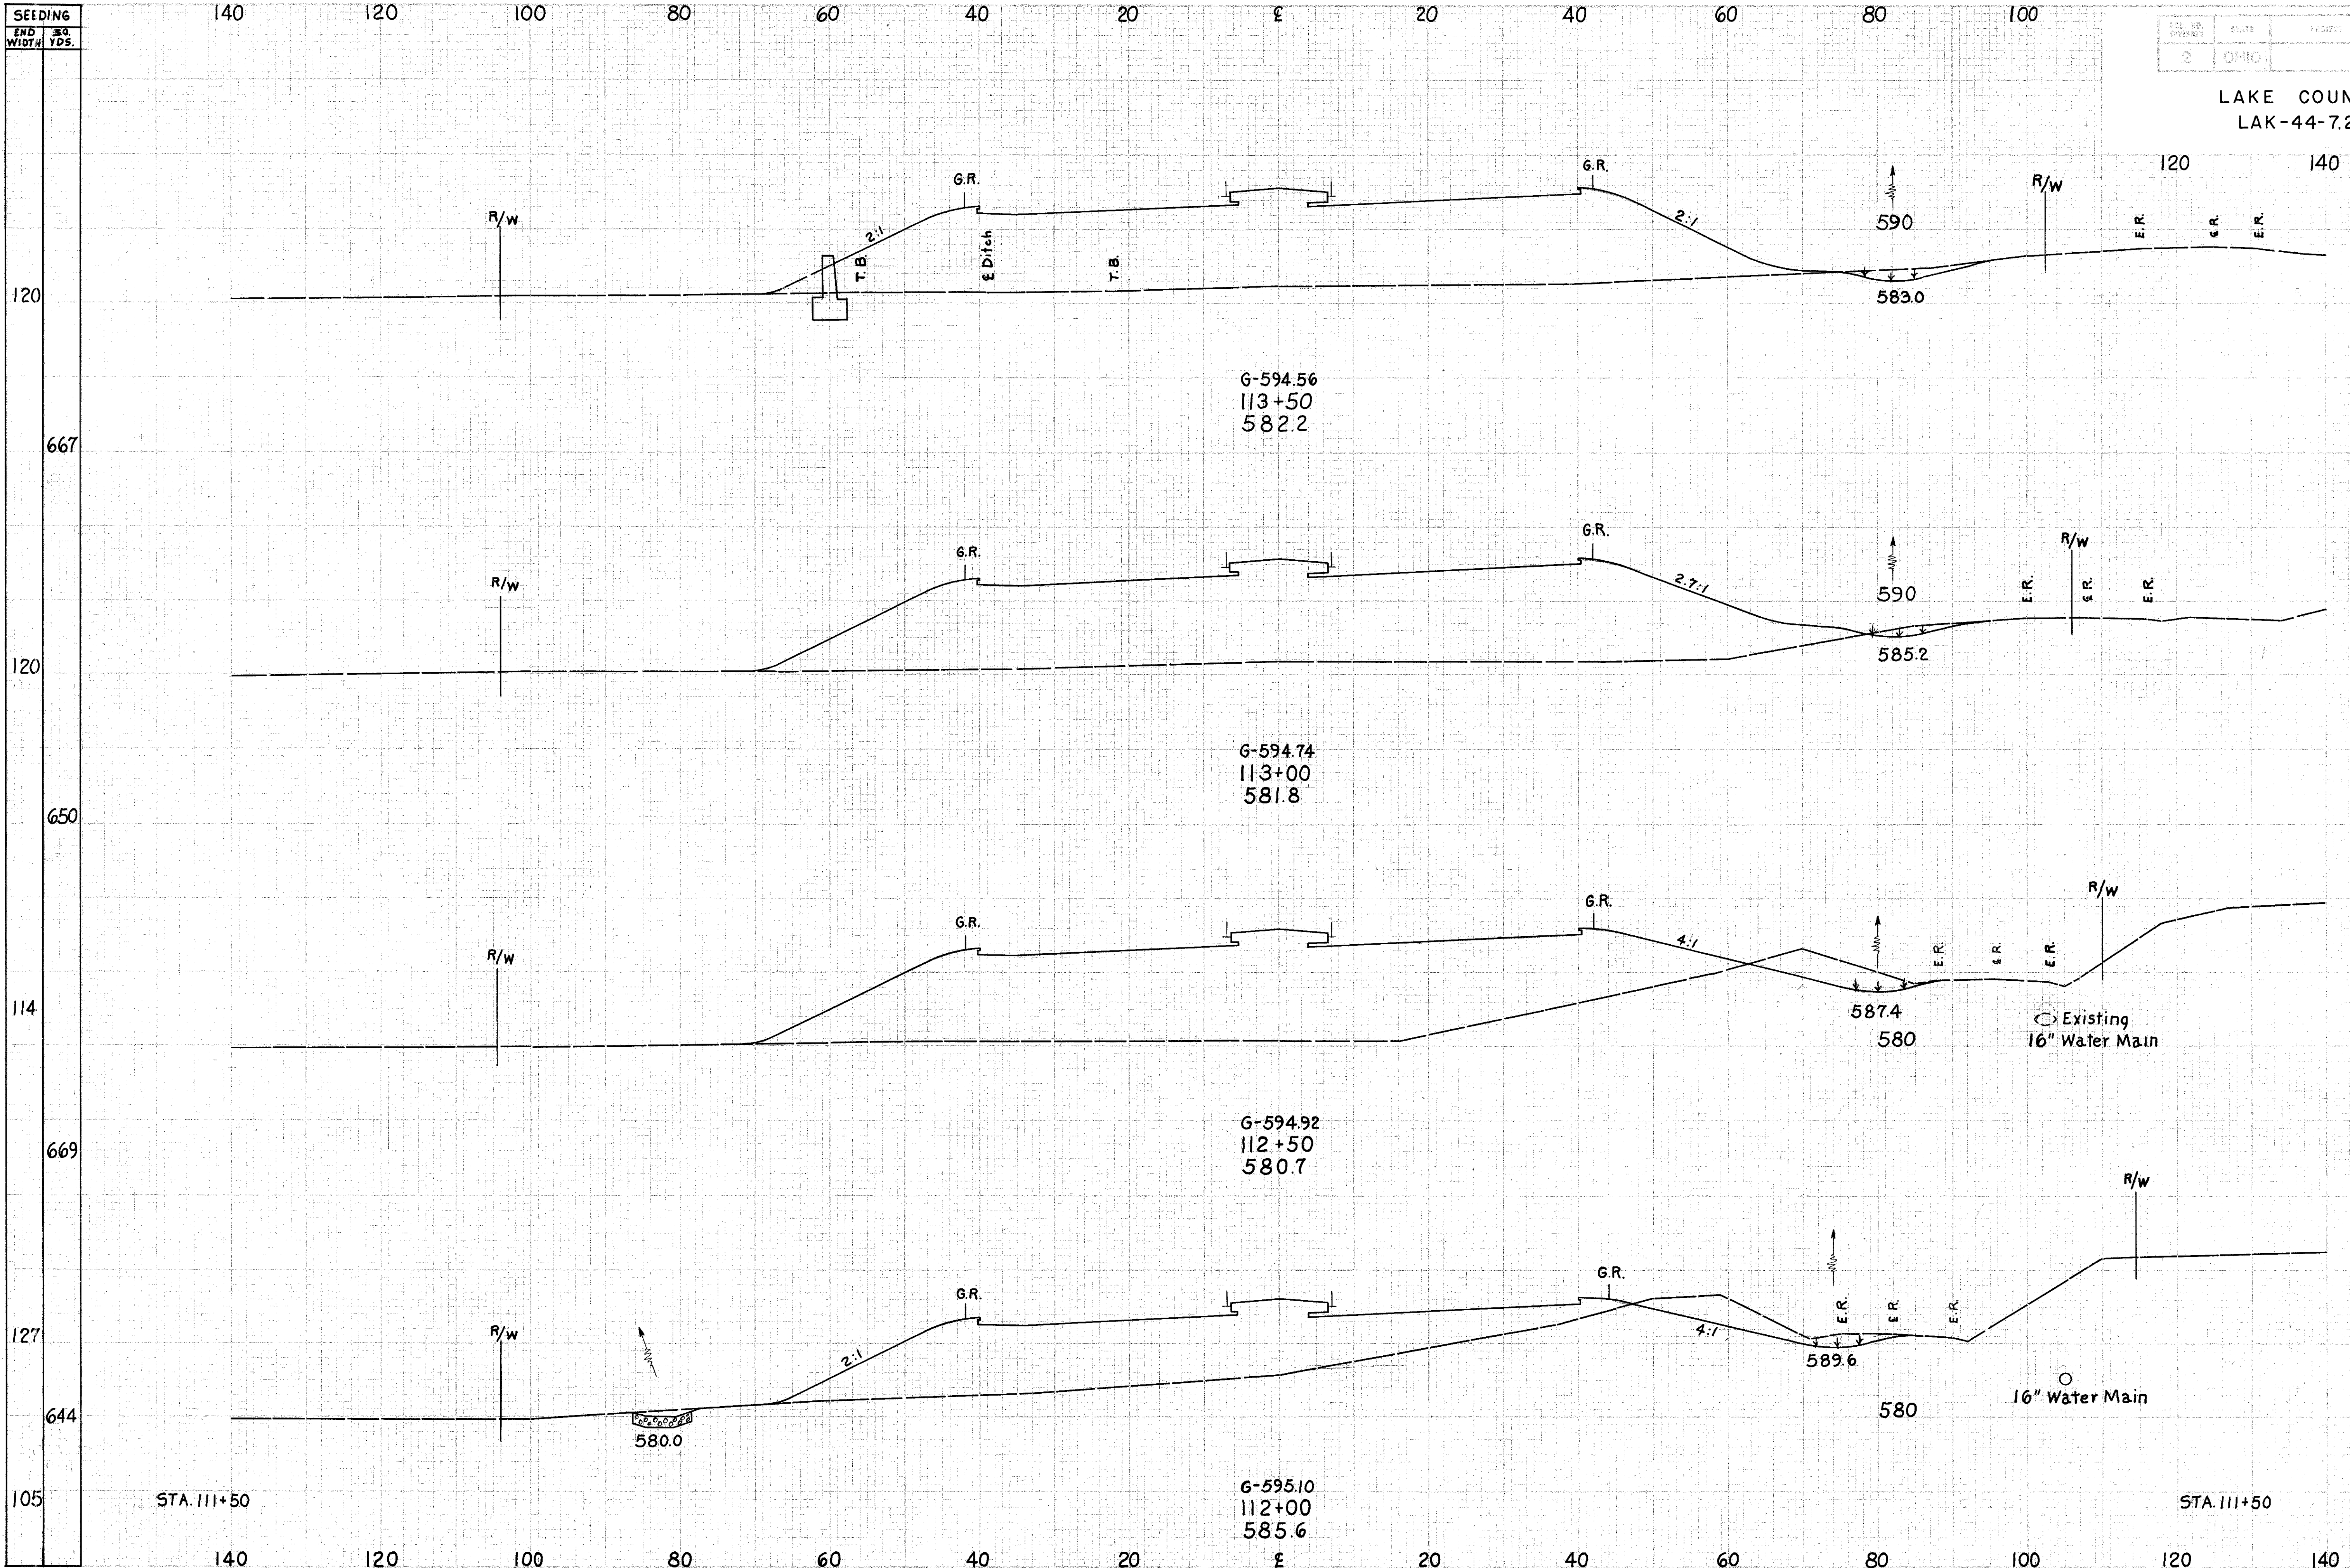

END STA.	AREA		VOLUME	
	CUT	FILL	CUT	FILL
113+50	14	1313		
113+00	10	1473	22	2580
112+50	59	1344	64	2608
112+00	76	764	125	1952
111+50	115	23	177	729