


SEEDING
END STA.
WIDTH YDS.

REV. NO.	DATE	PROJECT	75
2	OHIO		212

LAKE COUNTY
LAK-44-7.22

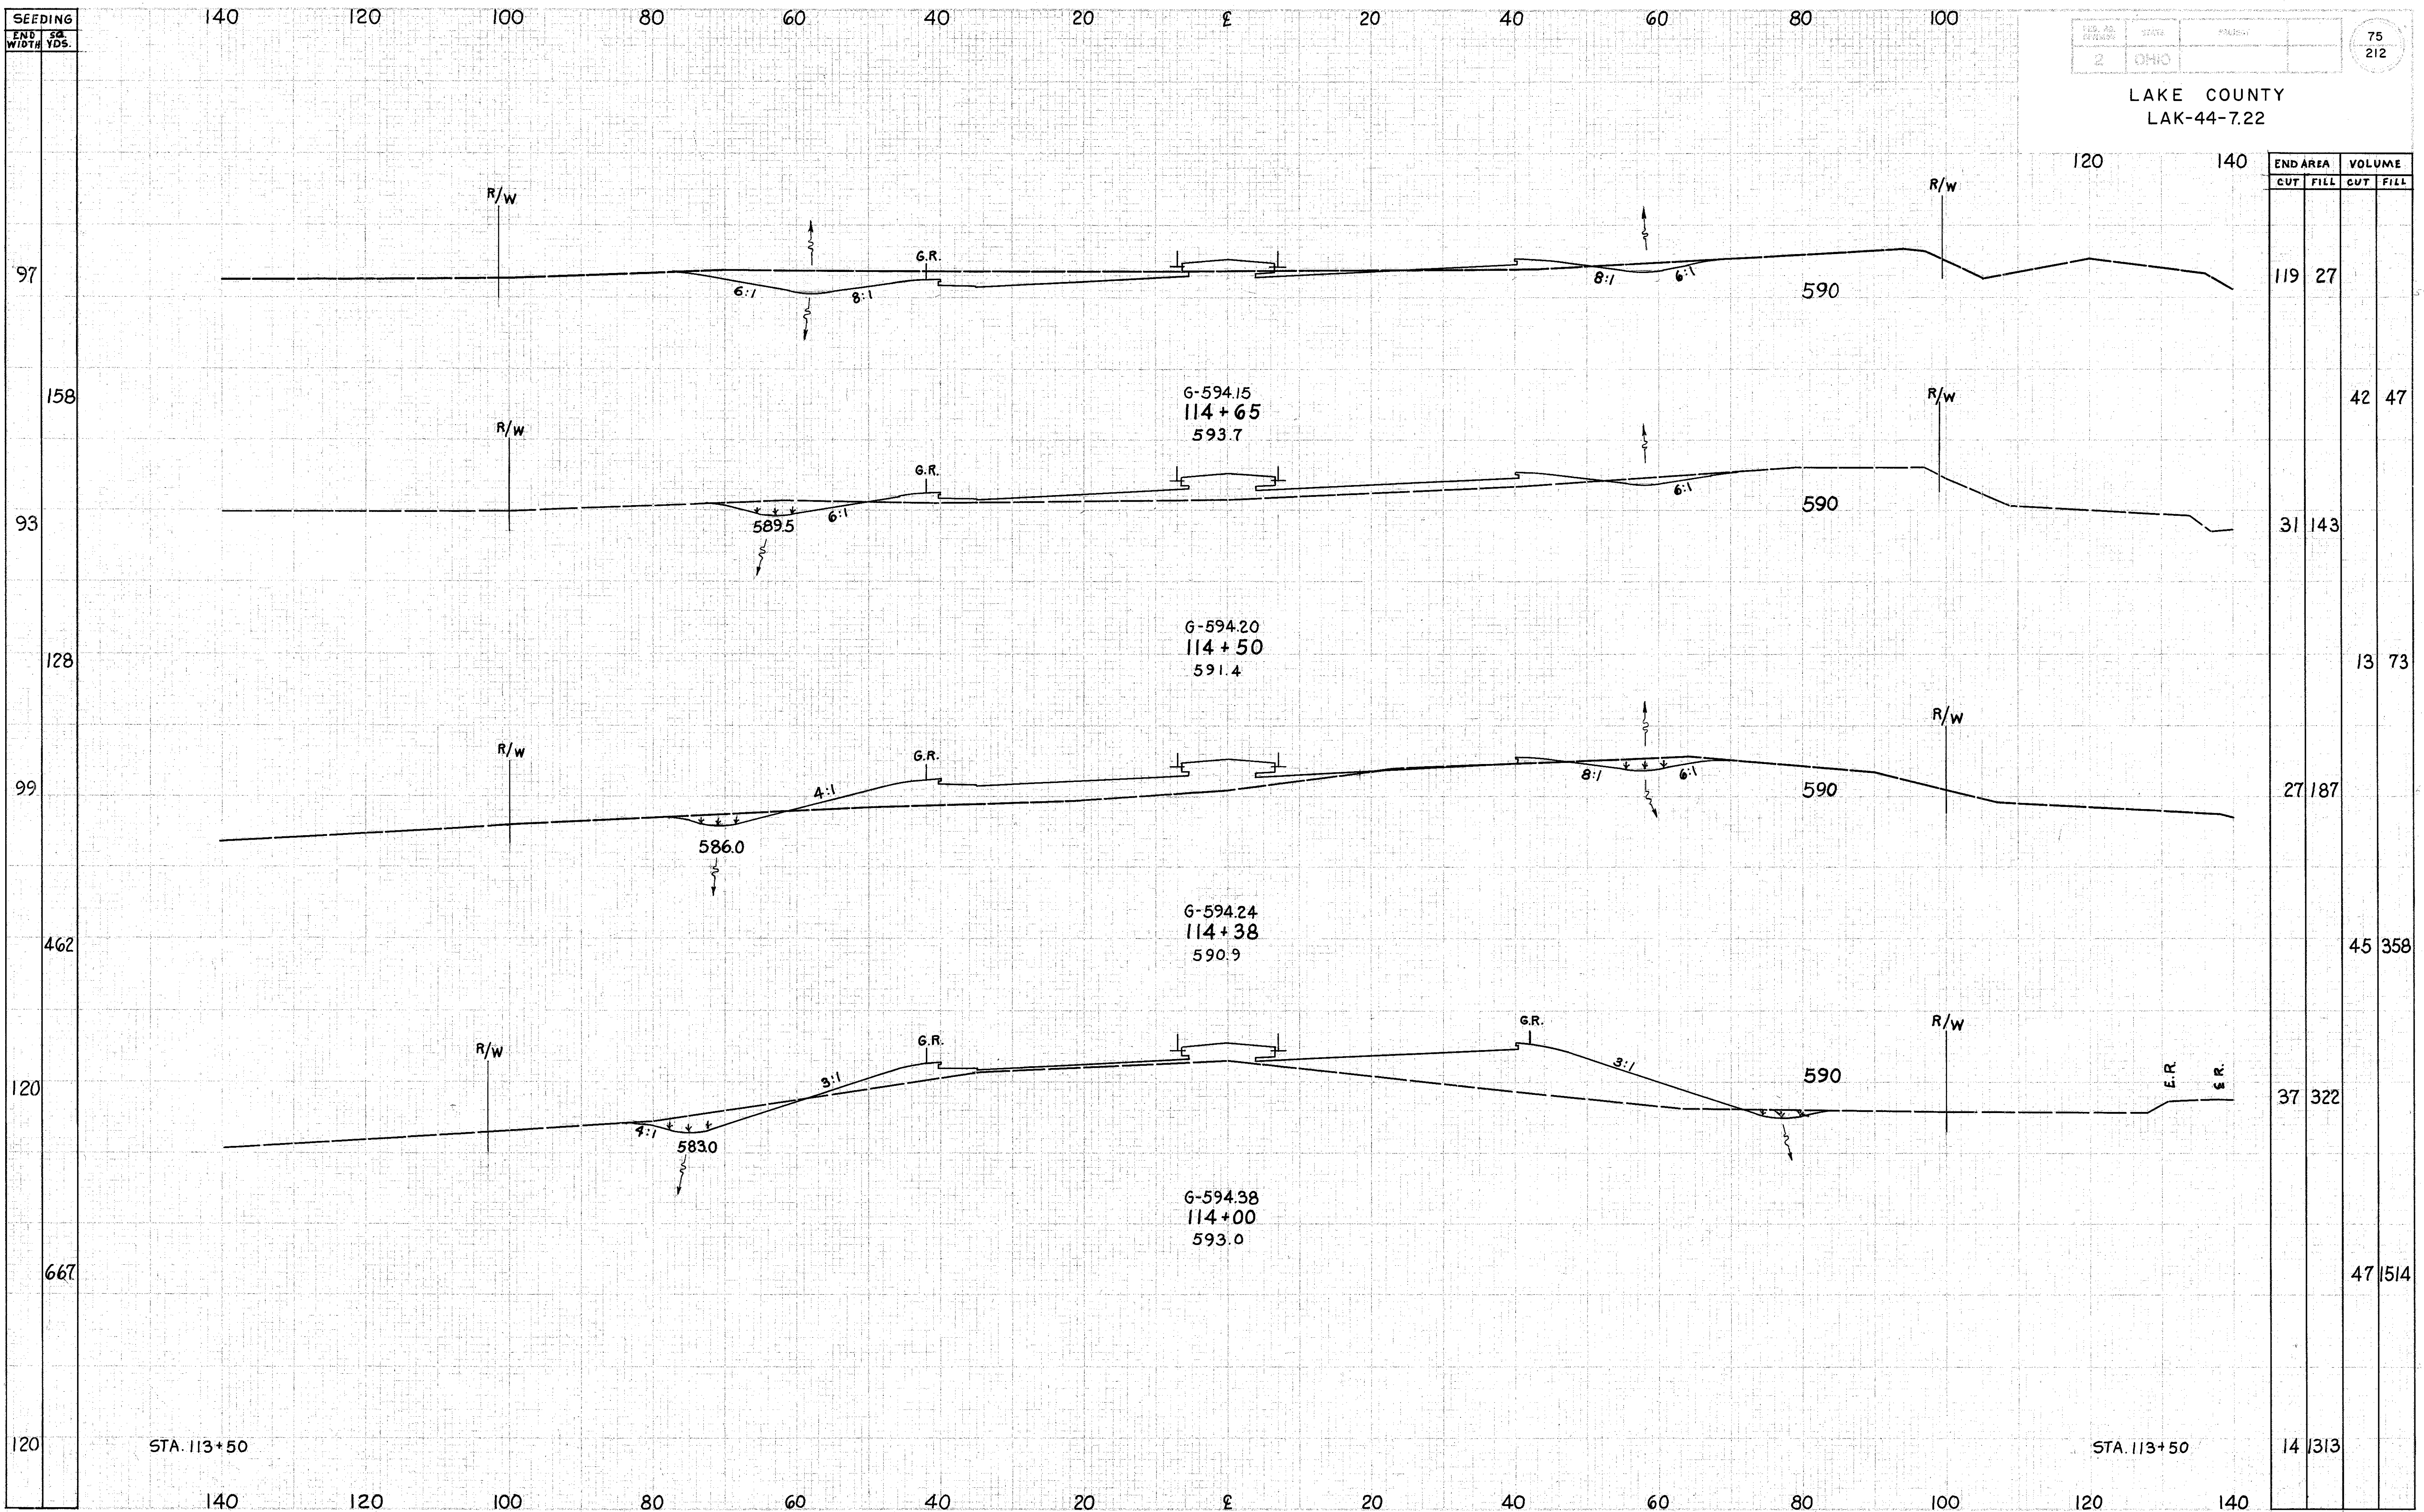

END AREA	VOLUME	
	CUT	FILL
119	27	
		42
93	31	143
		13
128		73
99	27	187
		45
462		358
120	37	322
		47
667		1514
120	14	1313

STA. 113+50

STA. 113+50

S.R. 44 Sta. 114+00 to 114+65