


SEEDING
END WIDTH SQ. YDS.

NO. OF SECTIONS	DATE	PROJECT
2	CH-10	

76
212

LAKE COUNTY
LAK-44-722

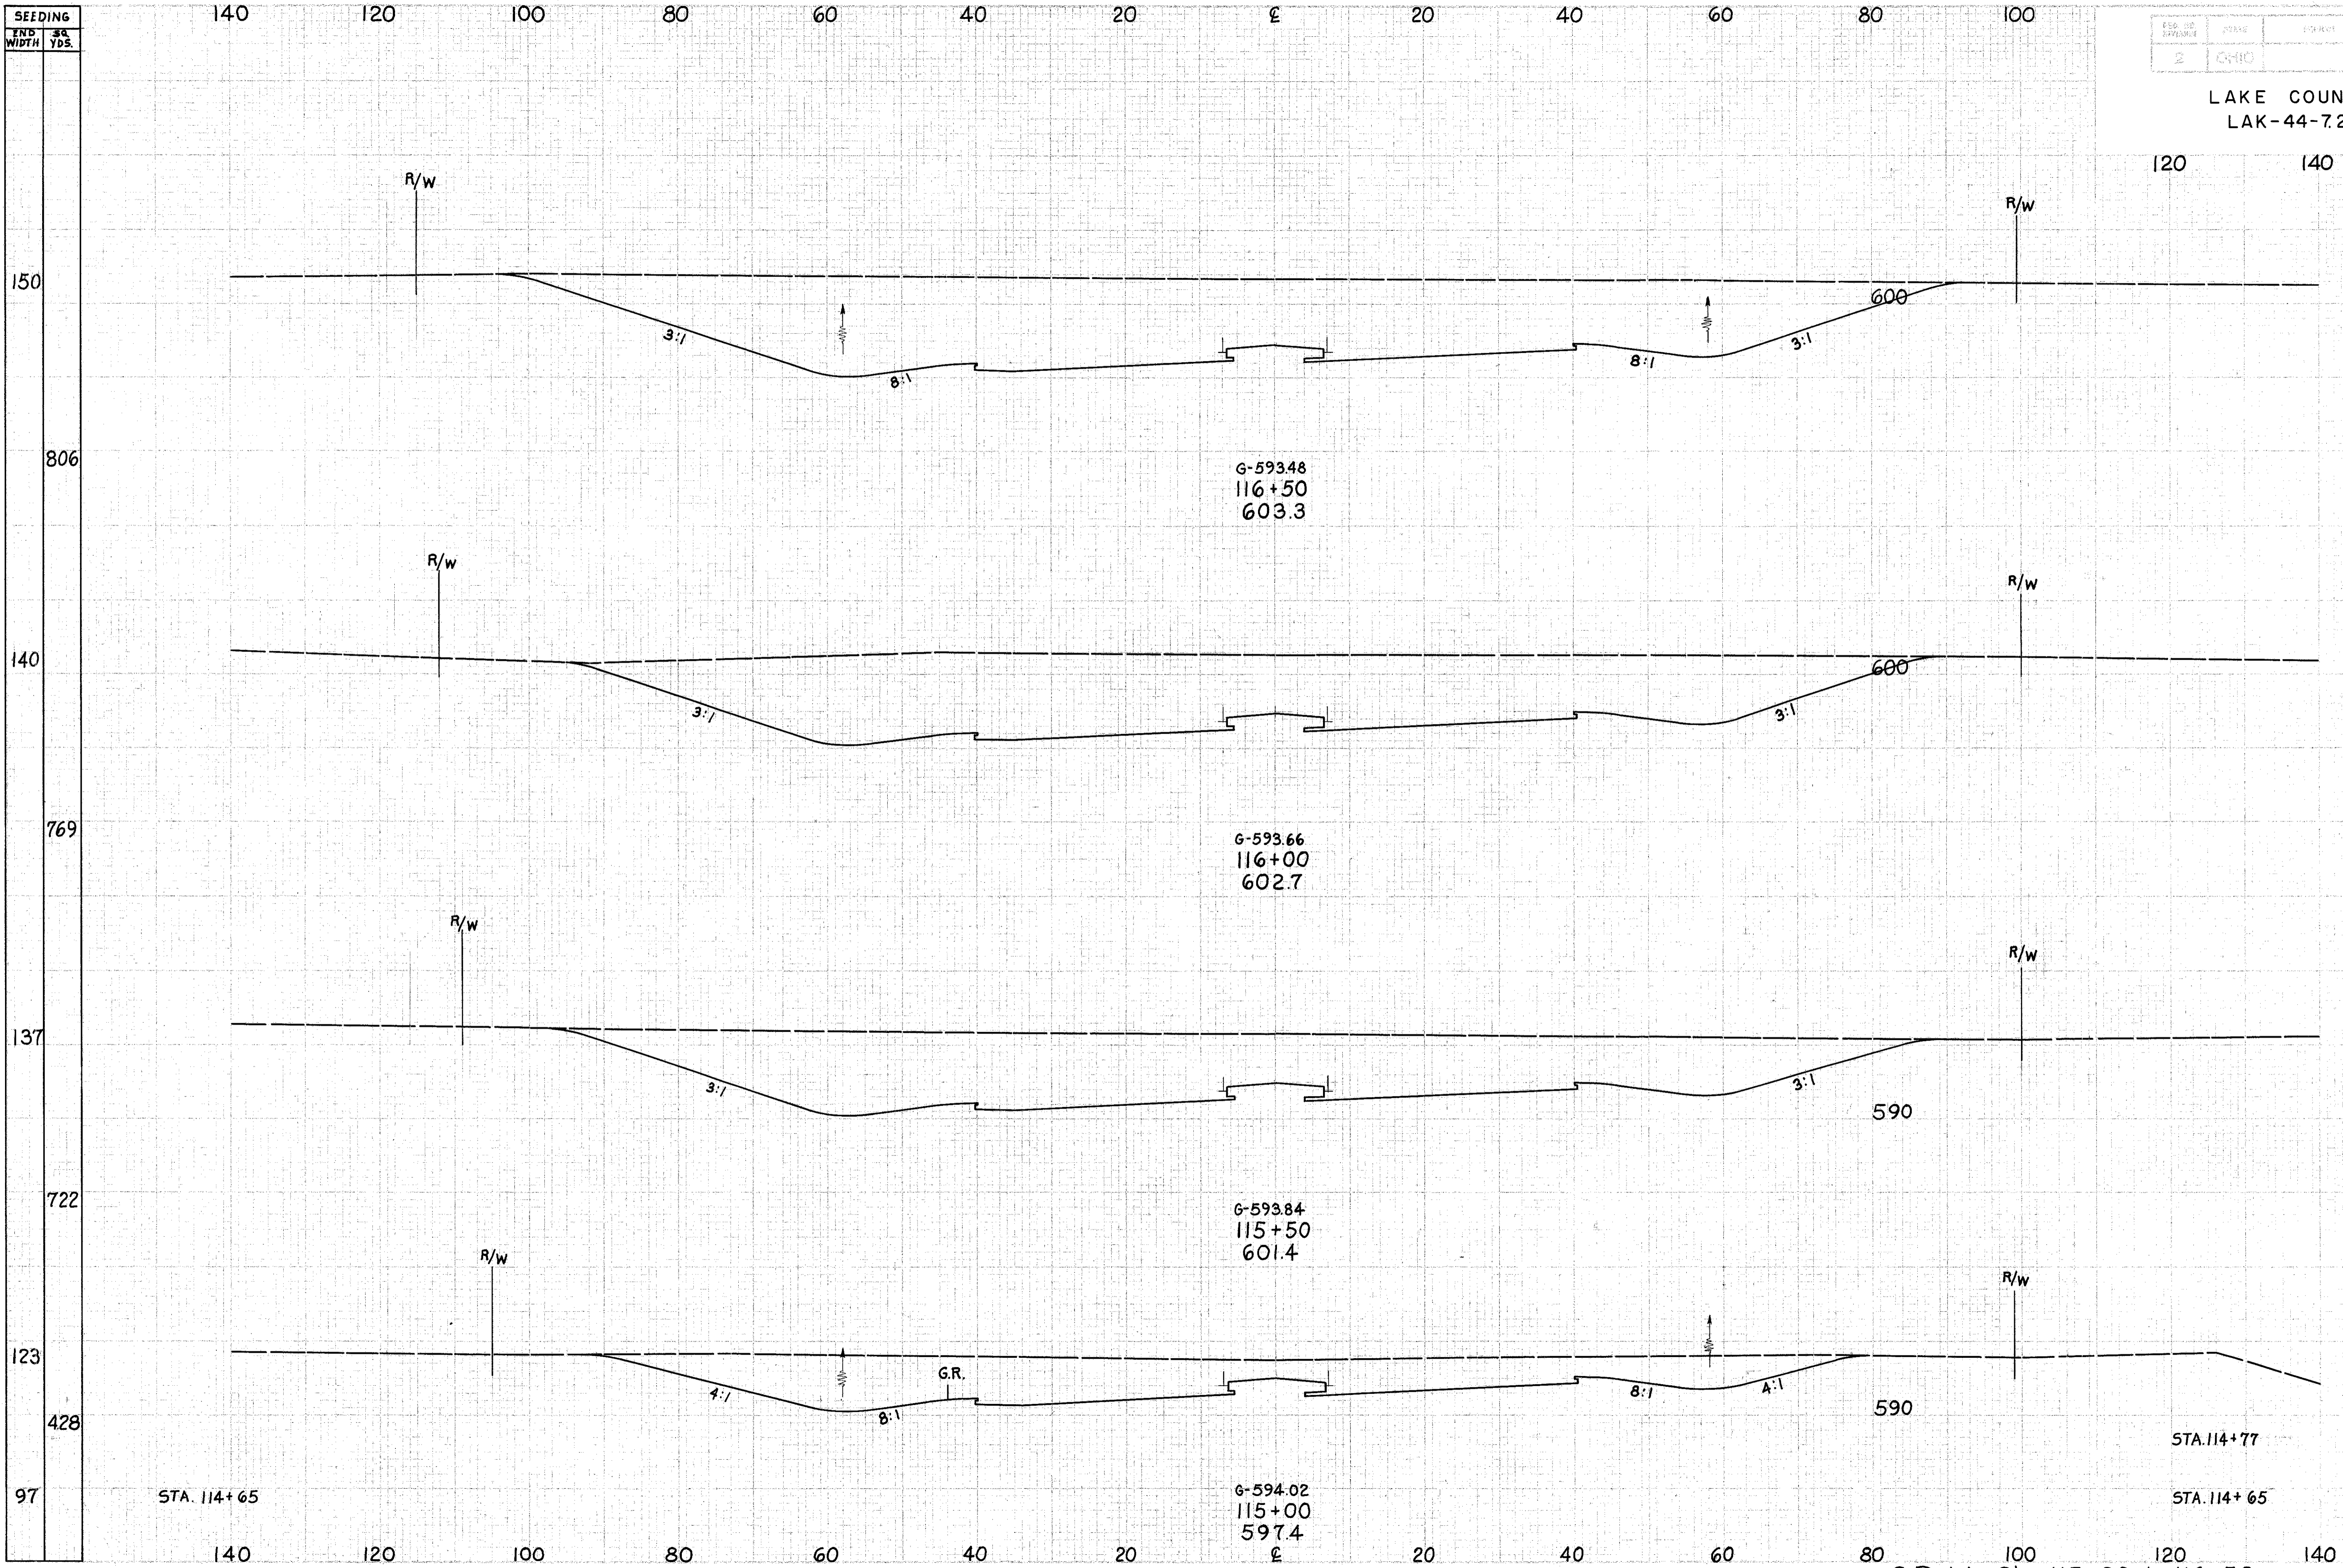

END AREA	VOLUME	
	CUT	FILL
1767		
806		3075
140		
769		2695
137		
722		1956
123		
428		566
97		6
	119	27

STA. 114+65

G-594.02
115+00
597.4

STA. 114+77

STA. 114+65

S.R. 44 Sta. 115+00 to 116+50