


SEEDING  
END WIDTH  
SO. YDS.

77
212

LAKE COUNTY  
LAK-44-7.22

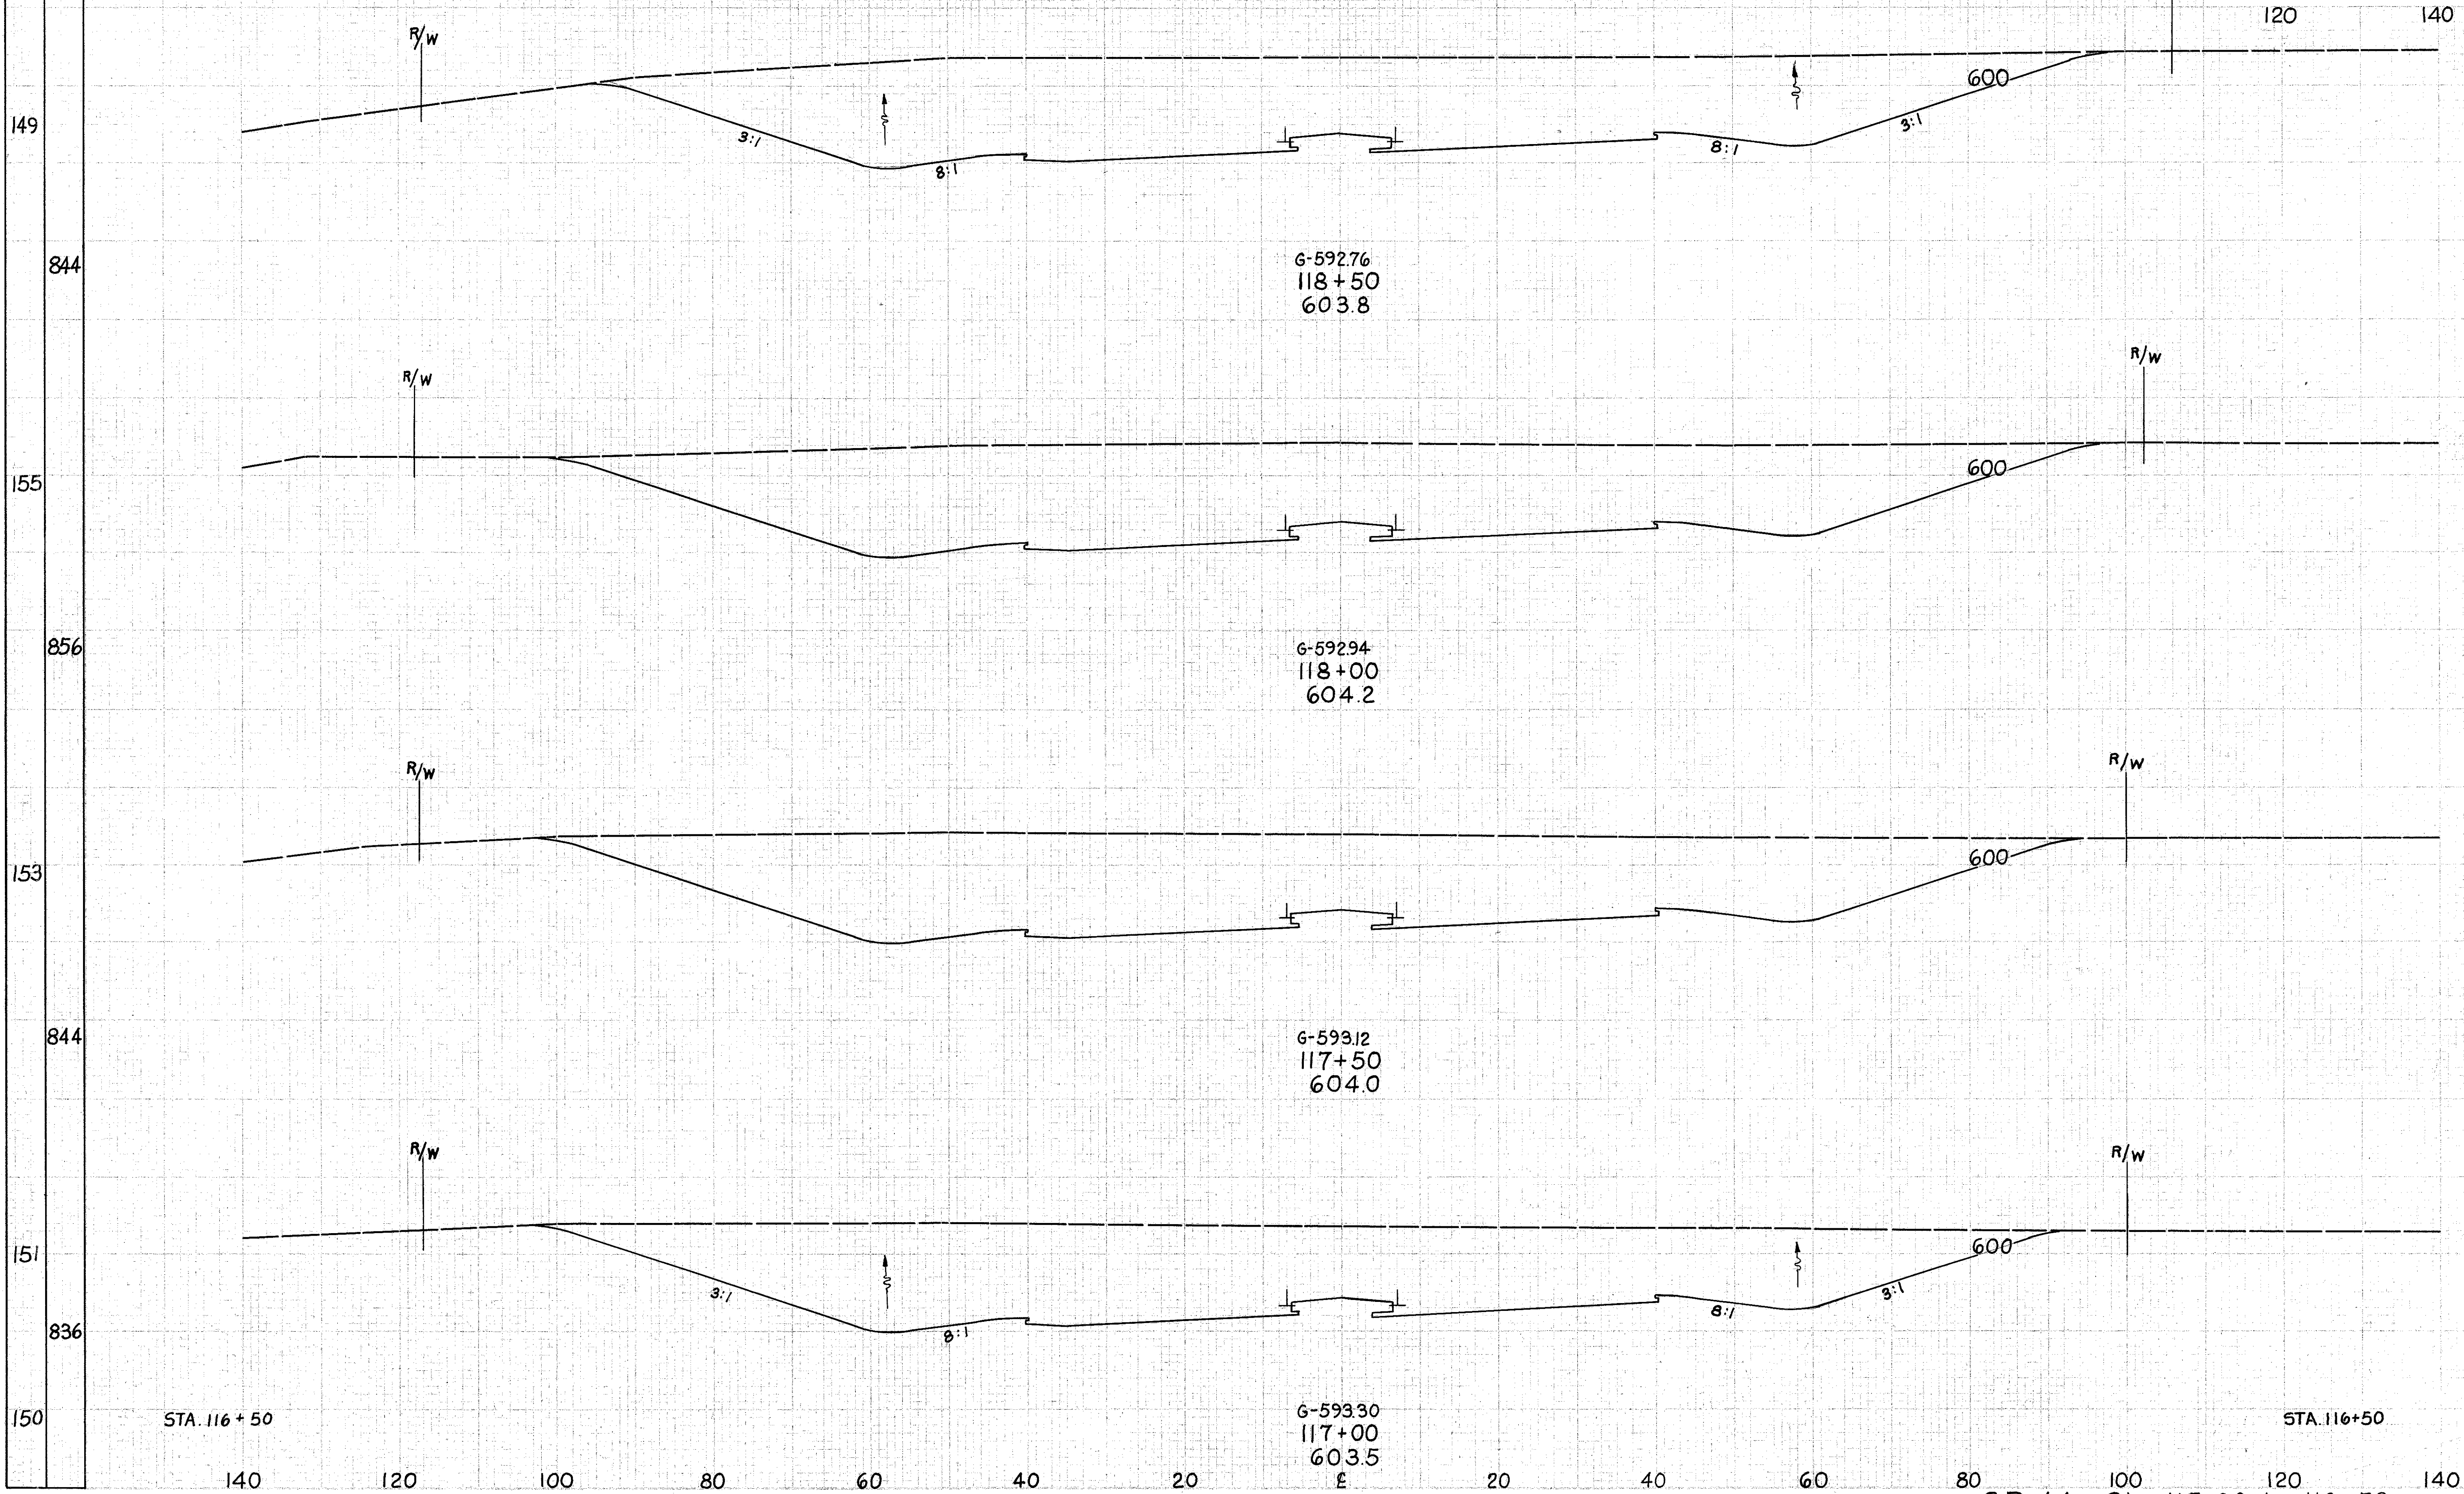

END AREA	VOLUME	
	CUT	FILL
1908		
844		3592
155		
856		3581
153		
844		3426
151		
836		3306
150		
1767		

STA. 116+50

STA. 116+50

G-59330  
117+00  
603.5

S.R. 44 Sta. 117+00 to 118+50