


SEEDING  
END WIDTH  
YDS.

LAKE COUNTY  
LAK-44-7.22

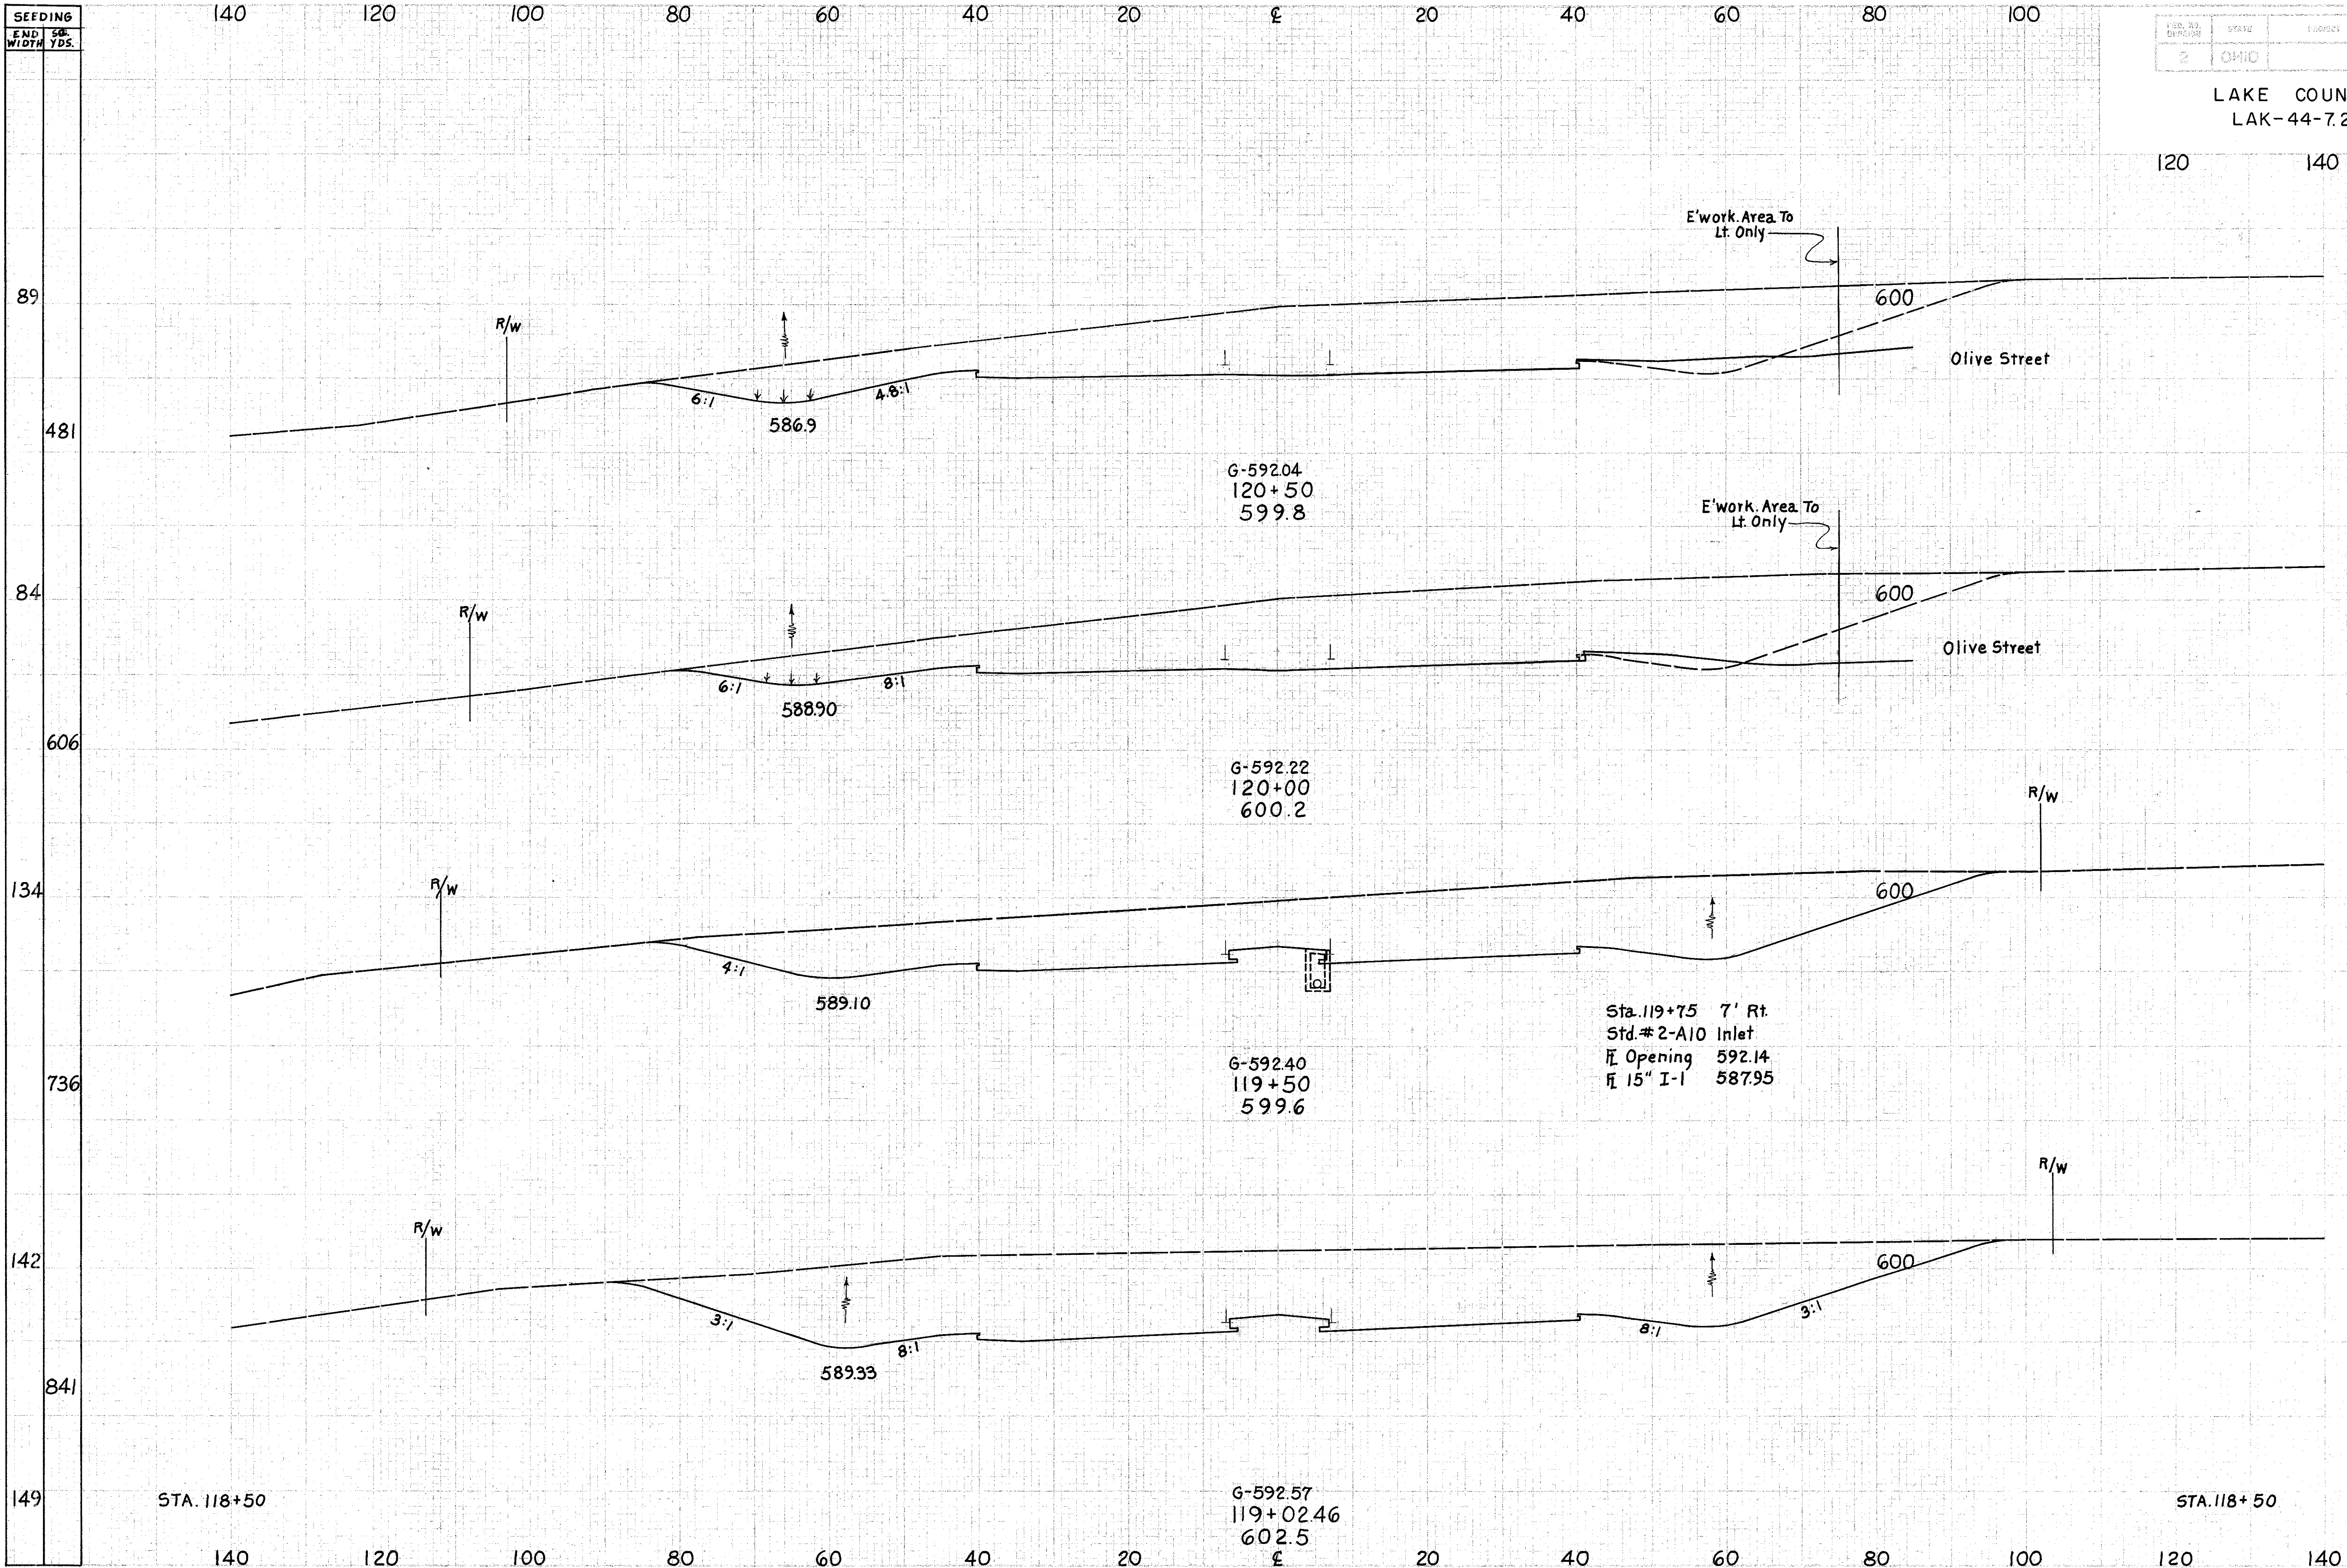

END AREA		VOLUME	
CUT	FILL	CUT	FILL
1155			
		2197	
1218			
		2328	
1296			
		2565	
1651			
		3493	
1908			