


SEEDING
END WIDTH
30
YDS.

LAKE COUNTY
LAK-44-7.22

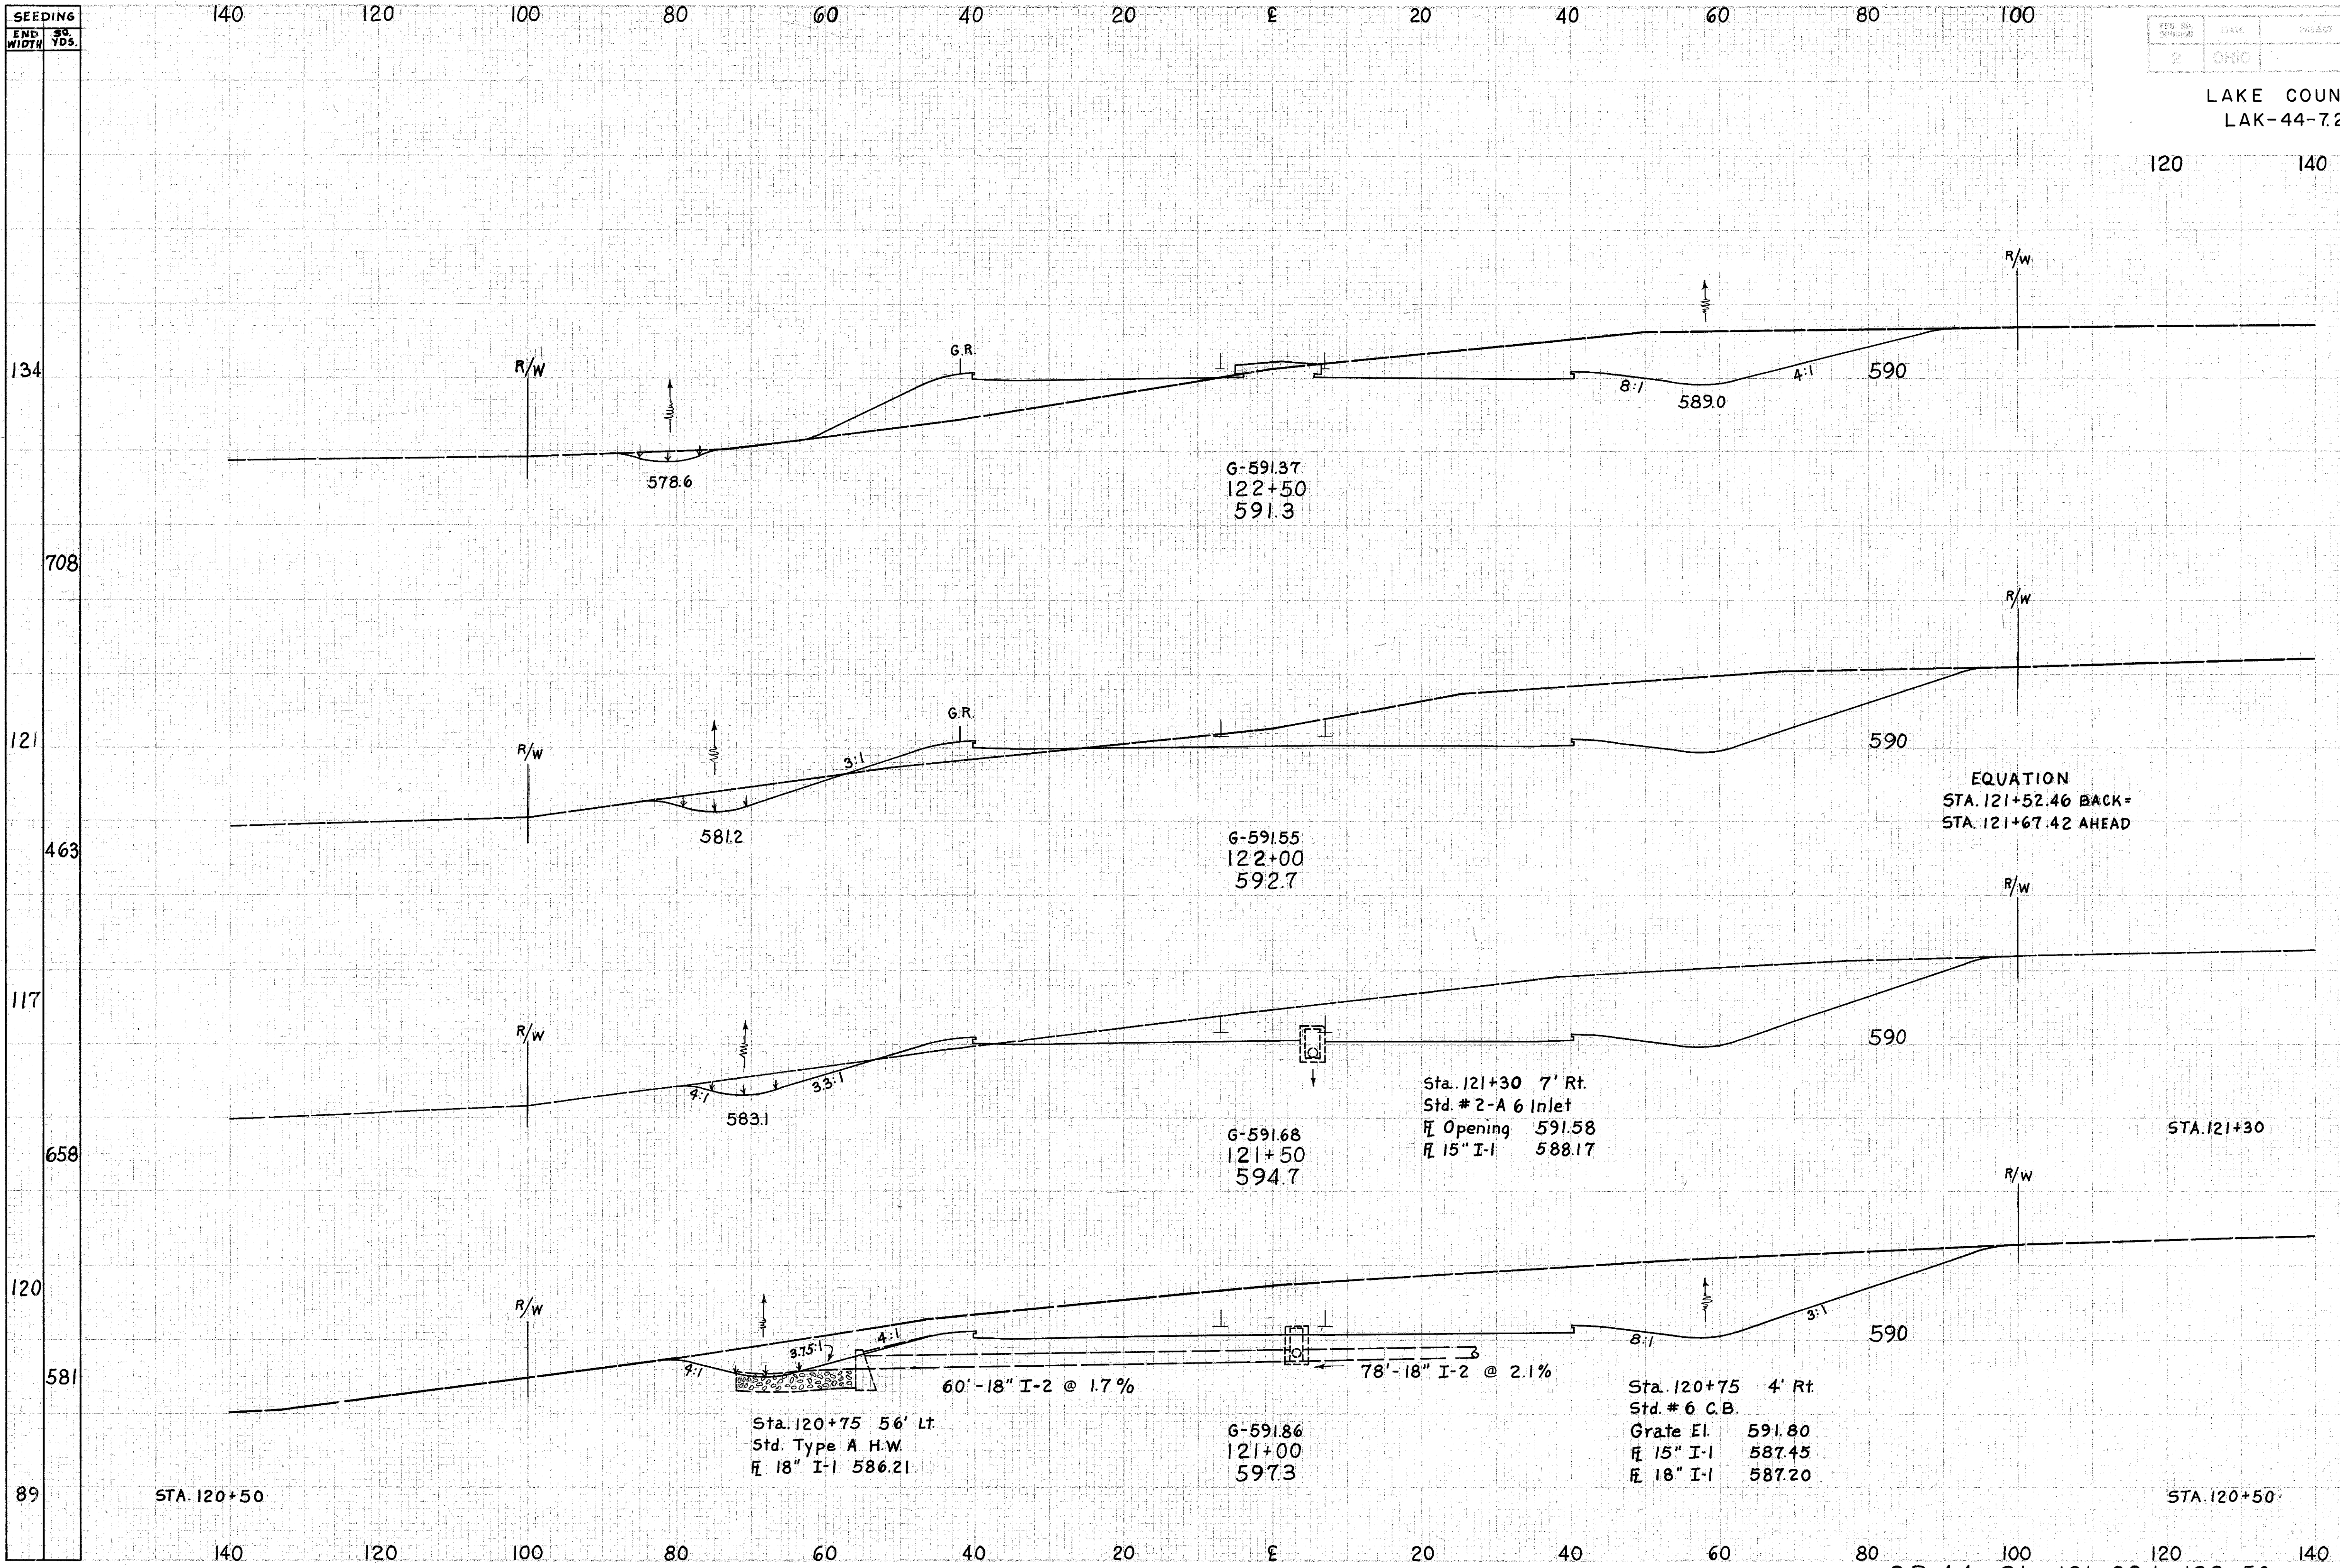

END AREA		VOLUME	
CUT	FILL	CUT	FILL
359	179		
671	34	954	197
760	13	929	30
1019	0	760	13
1155	1647	5	
		2013	