


SEEDING
END SO.
WIDTH YDS.

STATE PROJECT
2 OHIO
80
212

LAKE COUNTY
LAK-44-7.22

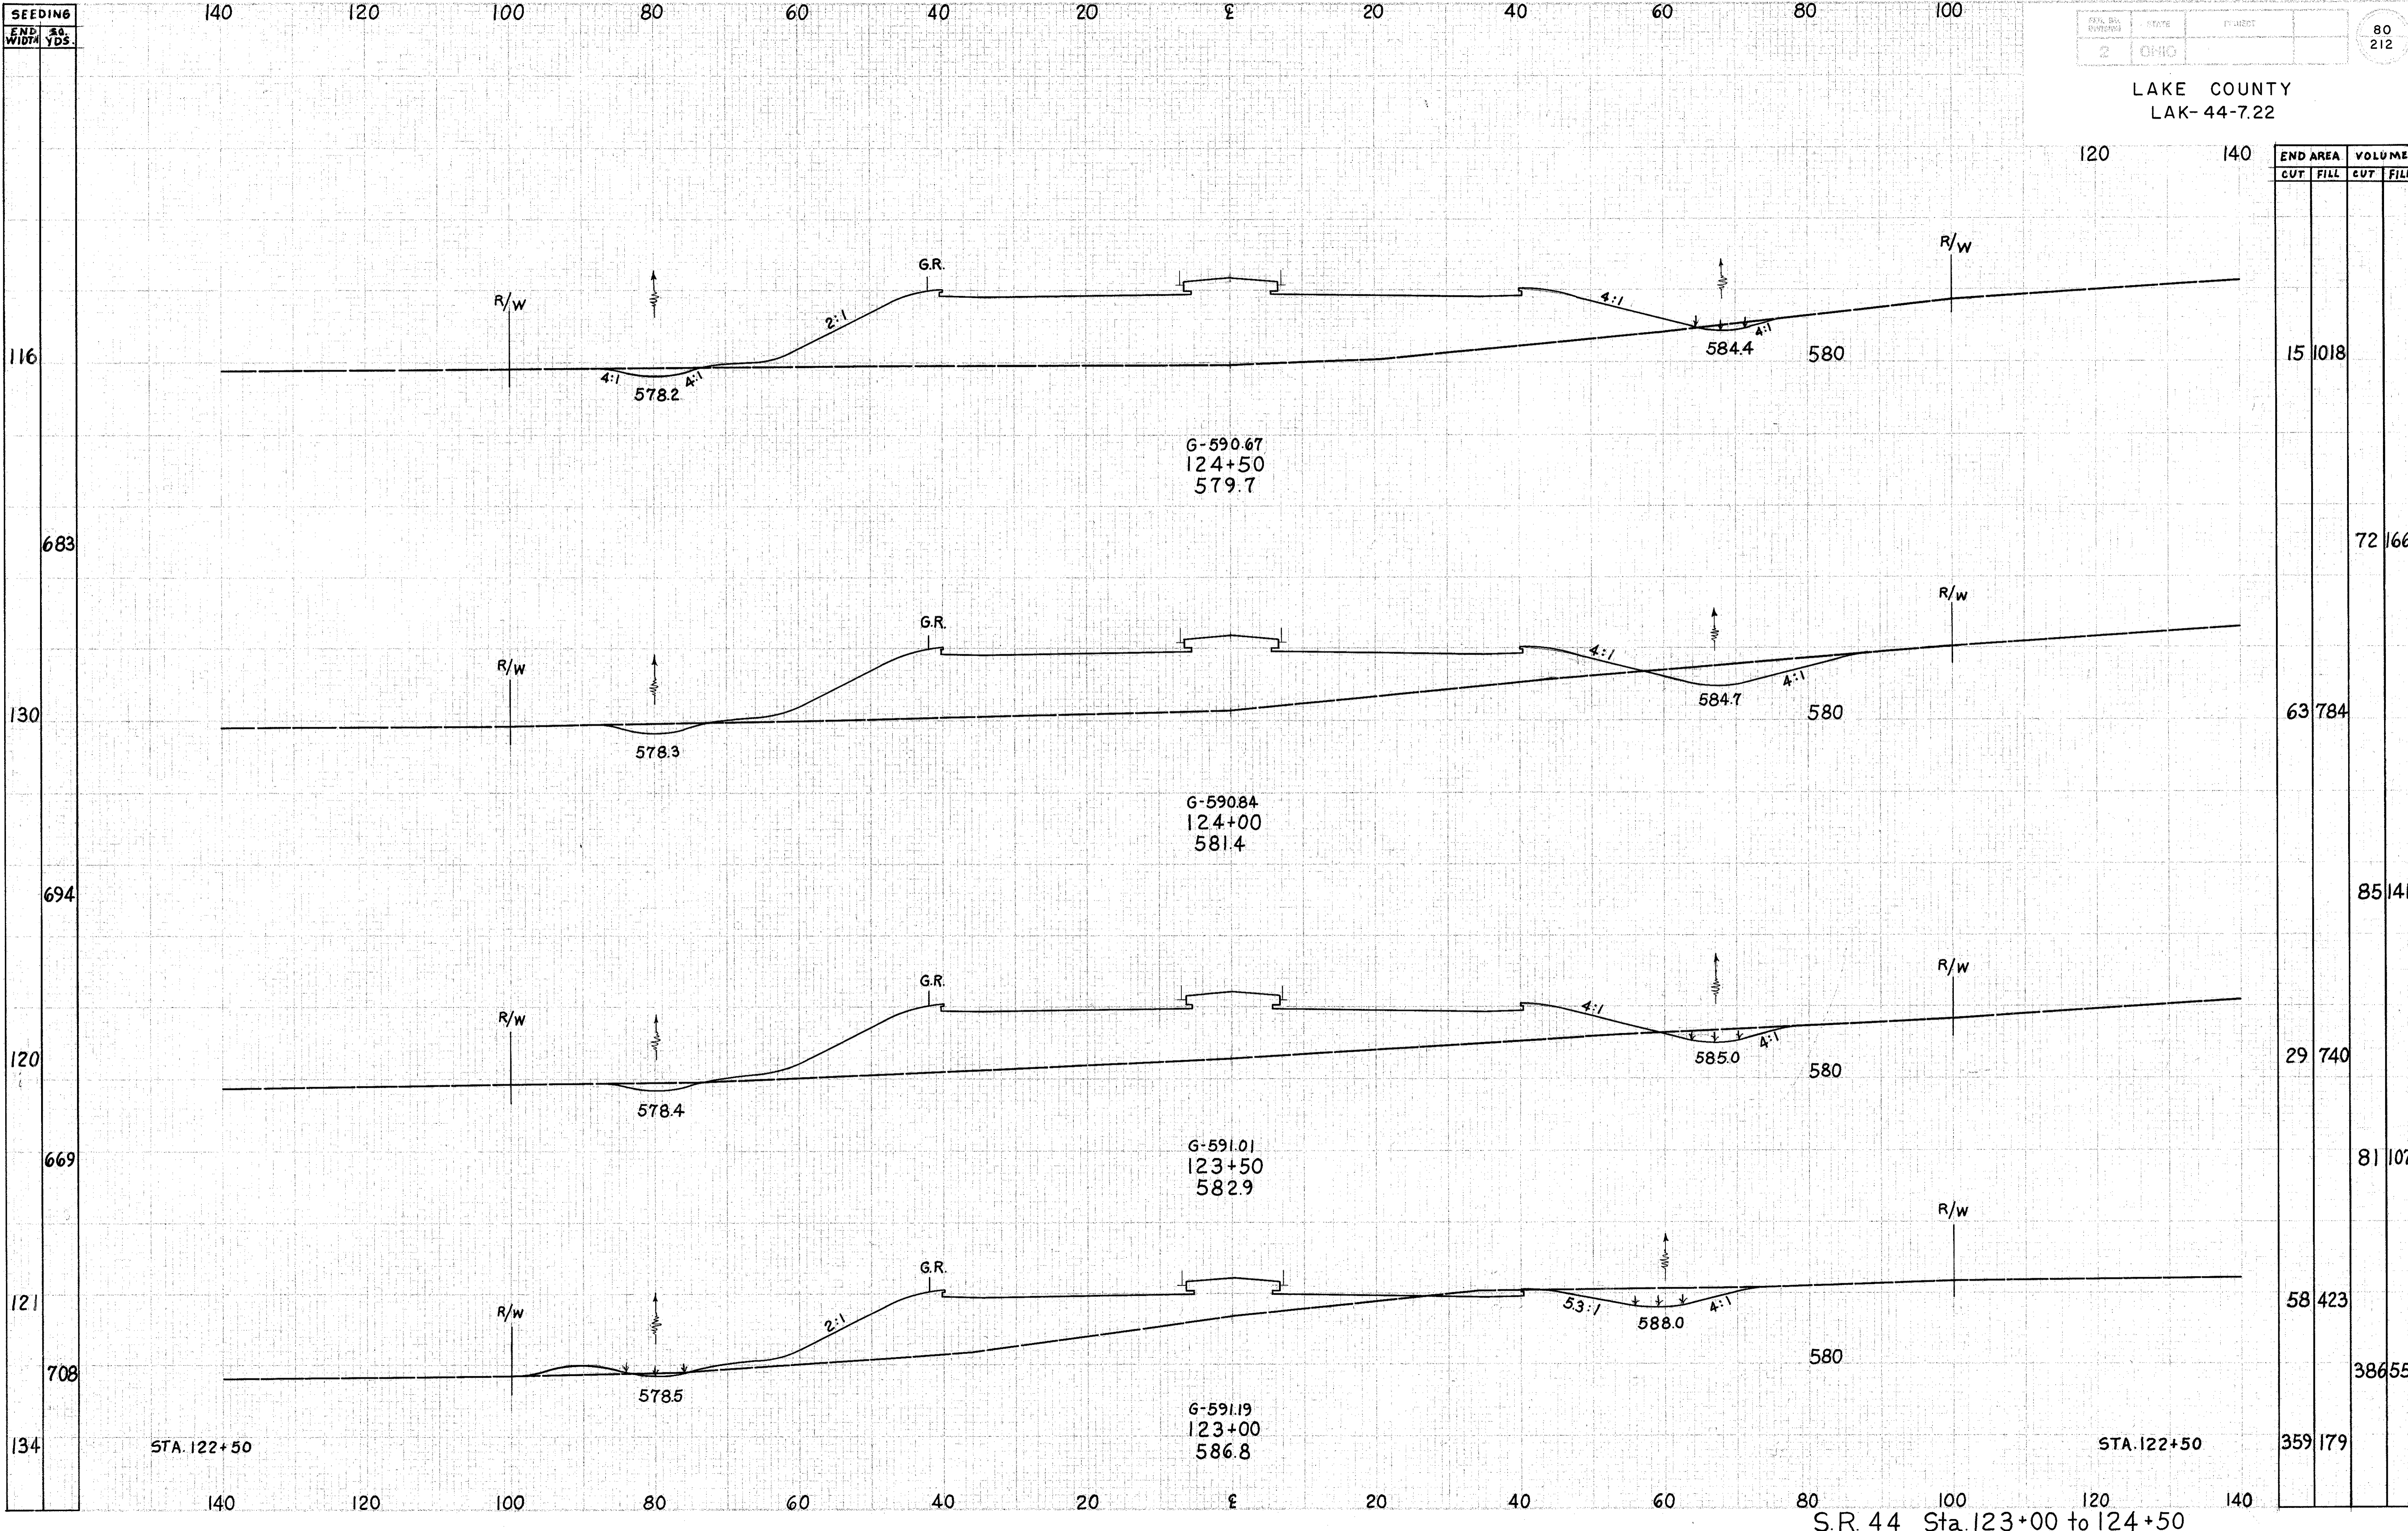

END AREA		VOLUME	
CUT	FILL	CUT	FILL
15	1018		
72	1669		
63	784		
85	1411		
29	740		
81	1077		
58	423		
386	557		
359	179		

STA. 122+50

STA. 122+50

S.R. 44 Sta. 123+00 to 124+50