


SEEDING
END
WIDTH
YDS.

FED. RD. DIVISION STATE PROJECT 81
2 OHIO 212

LAKE COUNTY
LAK-44-7.22

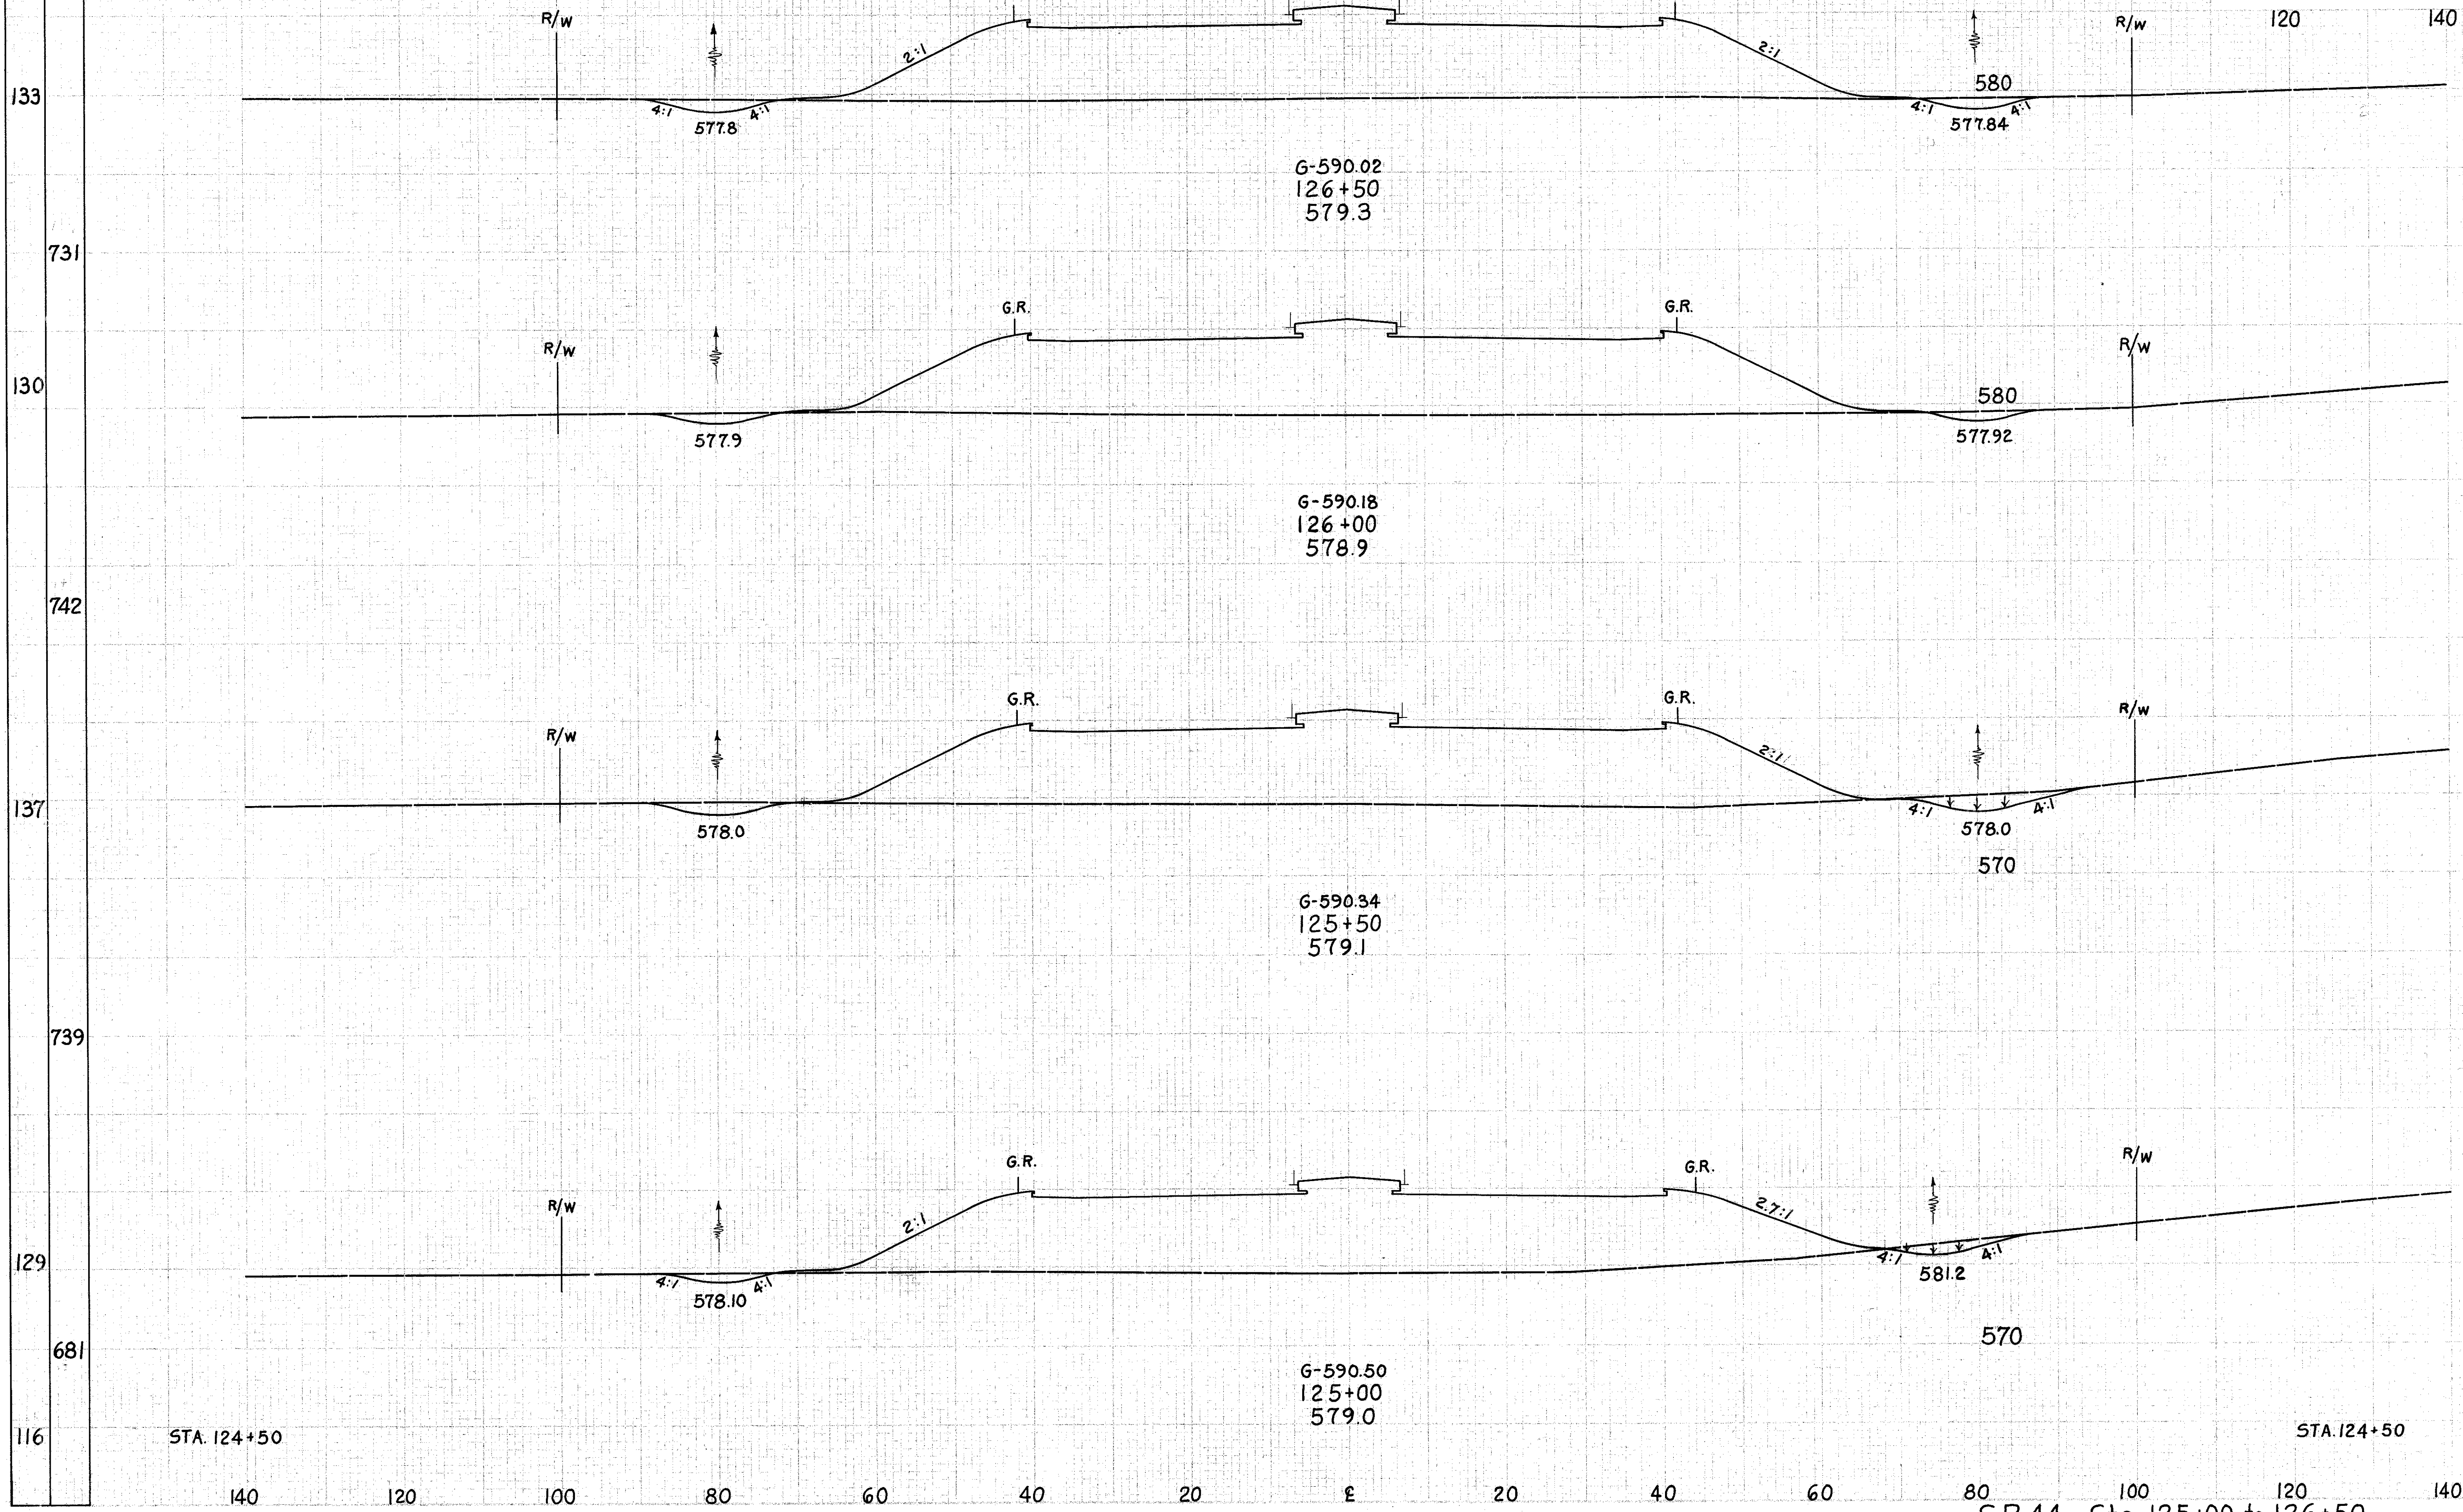

END STA.	END AREA		VOLUME	
	CUT	FILL	CUT	FILL
133	23	1056		
731			40	2017
130	20	1122		
742			50	2066
137	34	1109		
739			52	2059
129	22	1115		
681			34	1975
116	15	1018		

S.R. 44 Sta. 125+00 to 126+50