


SEEDING
END STA.
WIDTH YDS.

PLAN. DIV.	STATE	PROJECT	82
2	OHIO		212

LAKE COUNTY
LAK-44-7.22

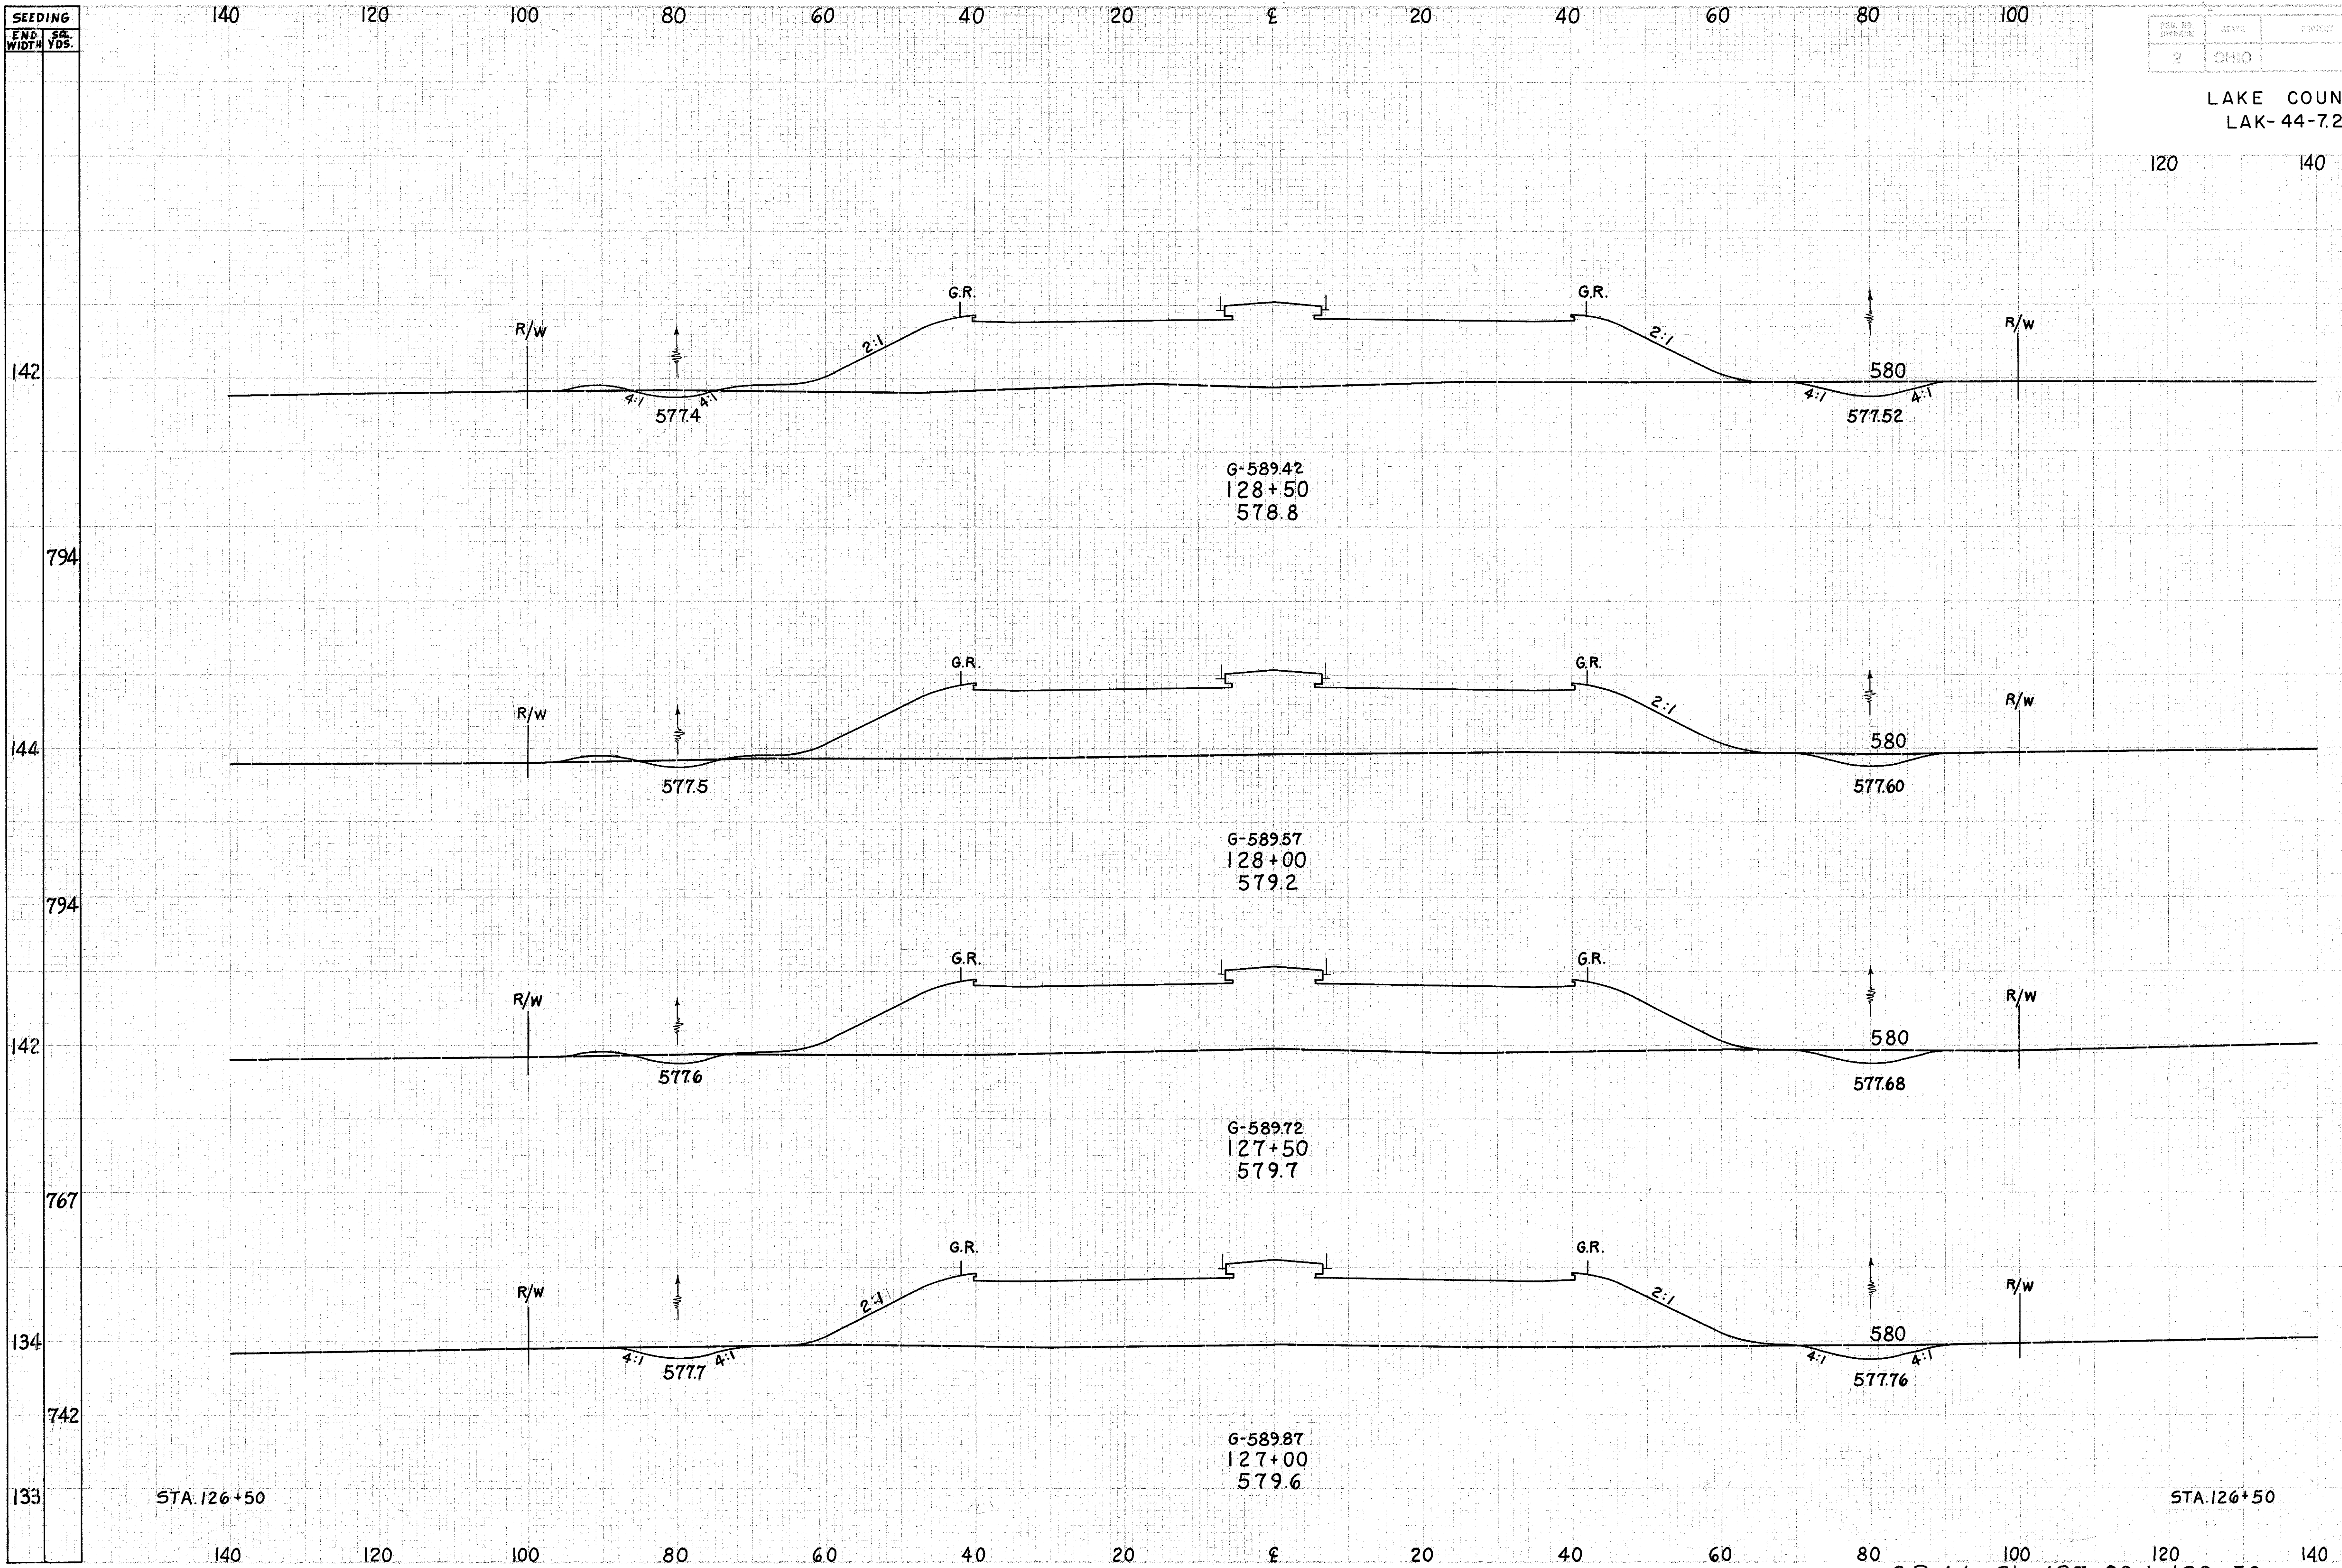

END STA.	END AREA		VOLUME	
	CUT	FILL	CUT	FILL
142	27	1005		
794			46	1887
144	23	1033		
794			50	1898
142	31	1017		
767			62	1889
134	36	1023		
742			55	1925
133	23	1056		

STA. 126+50

STA. 126+50

S.R. 44 Sta. 127+00 to 128+50