


SEEDING
END SQ.
WIDTH YDS.

FED. DIST.	STATE	PROJECT	83 212
2	OHIO		

LAKE COUNTY
LAK-44-7.22

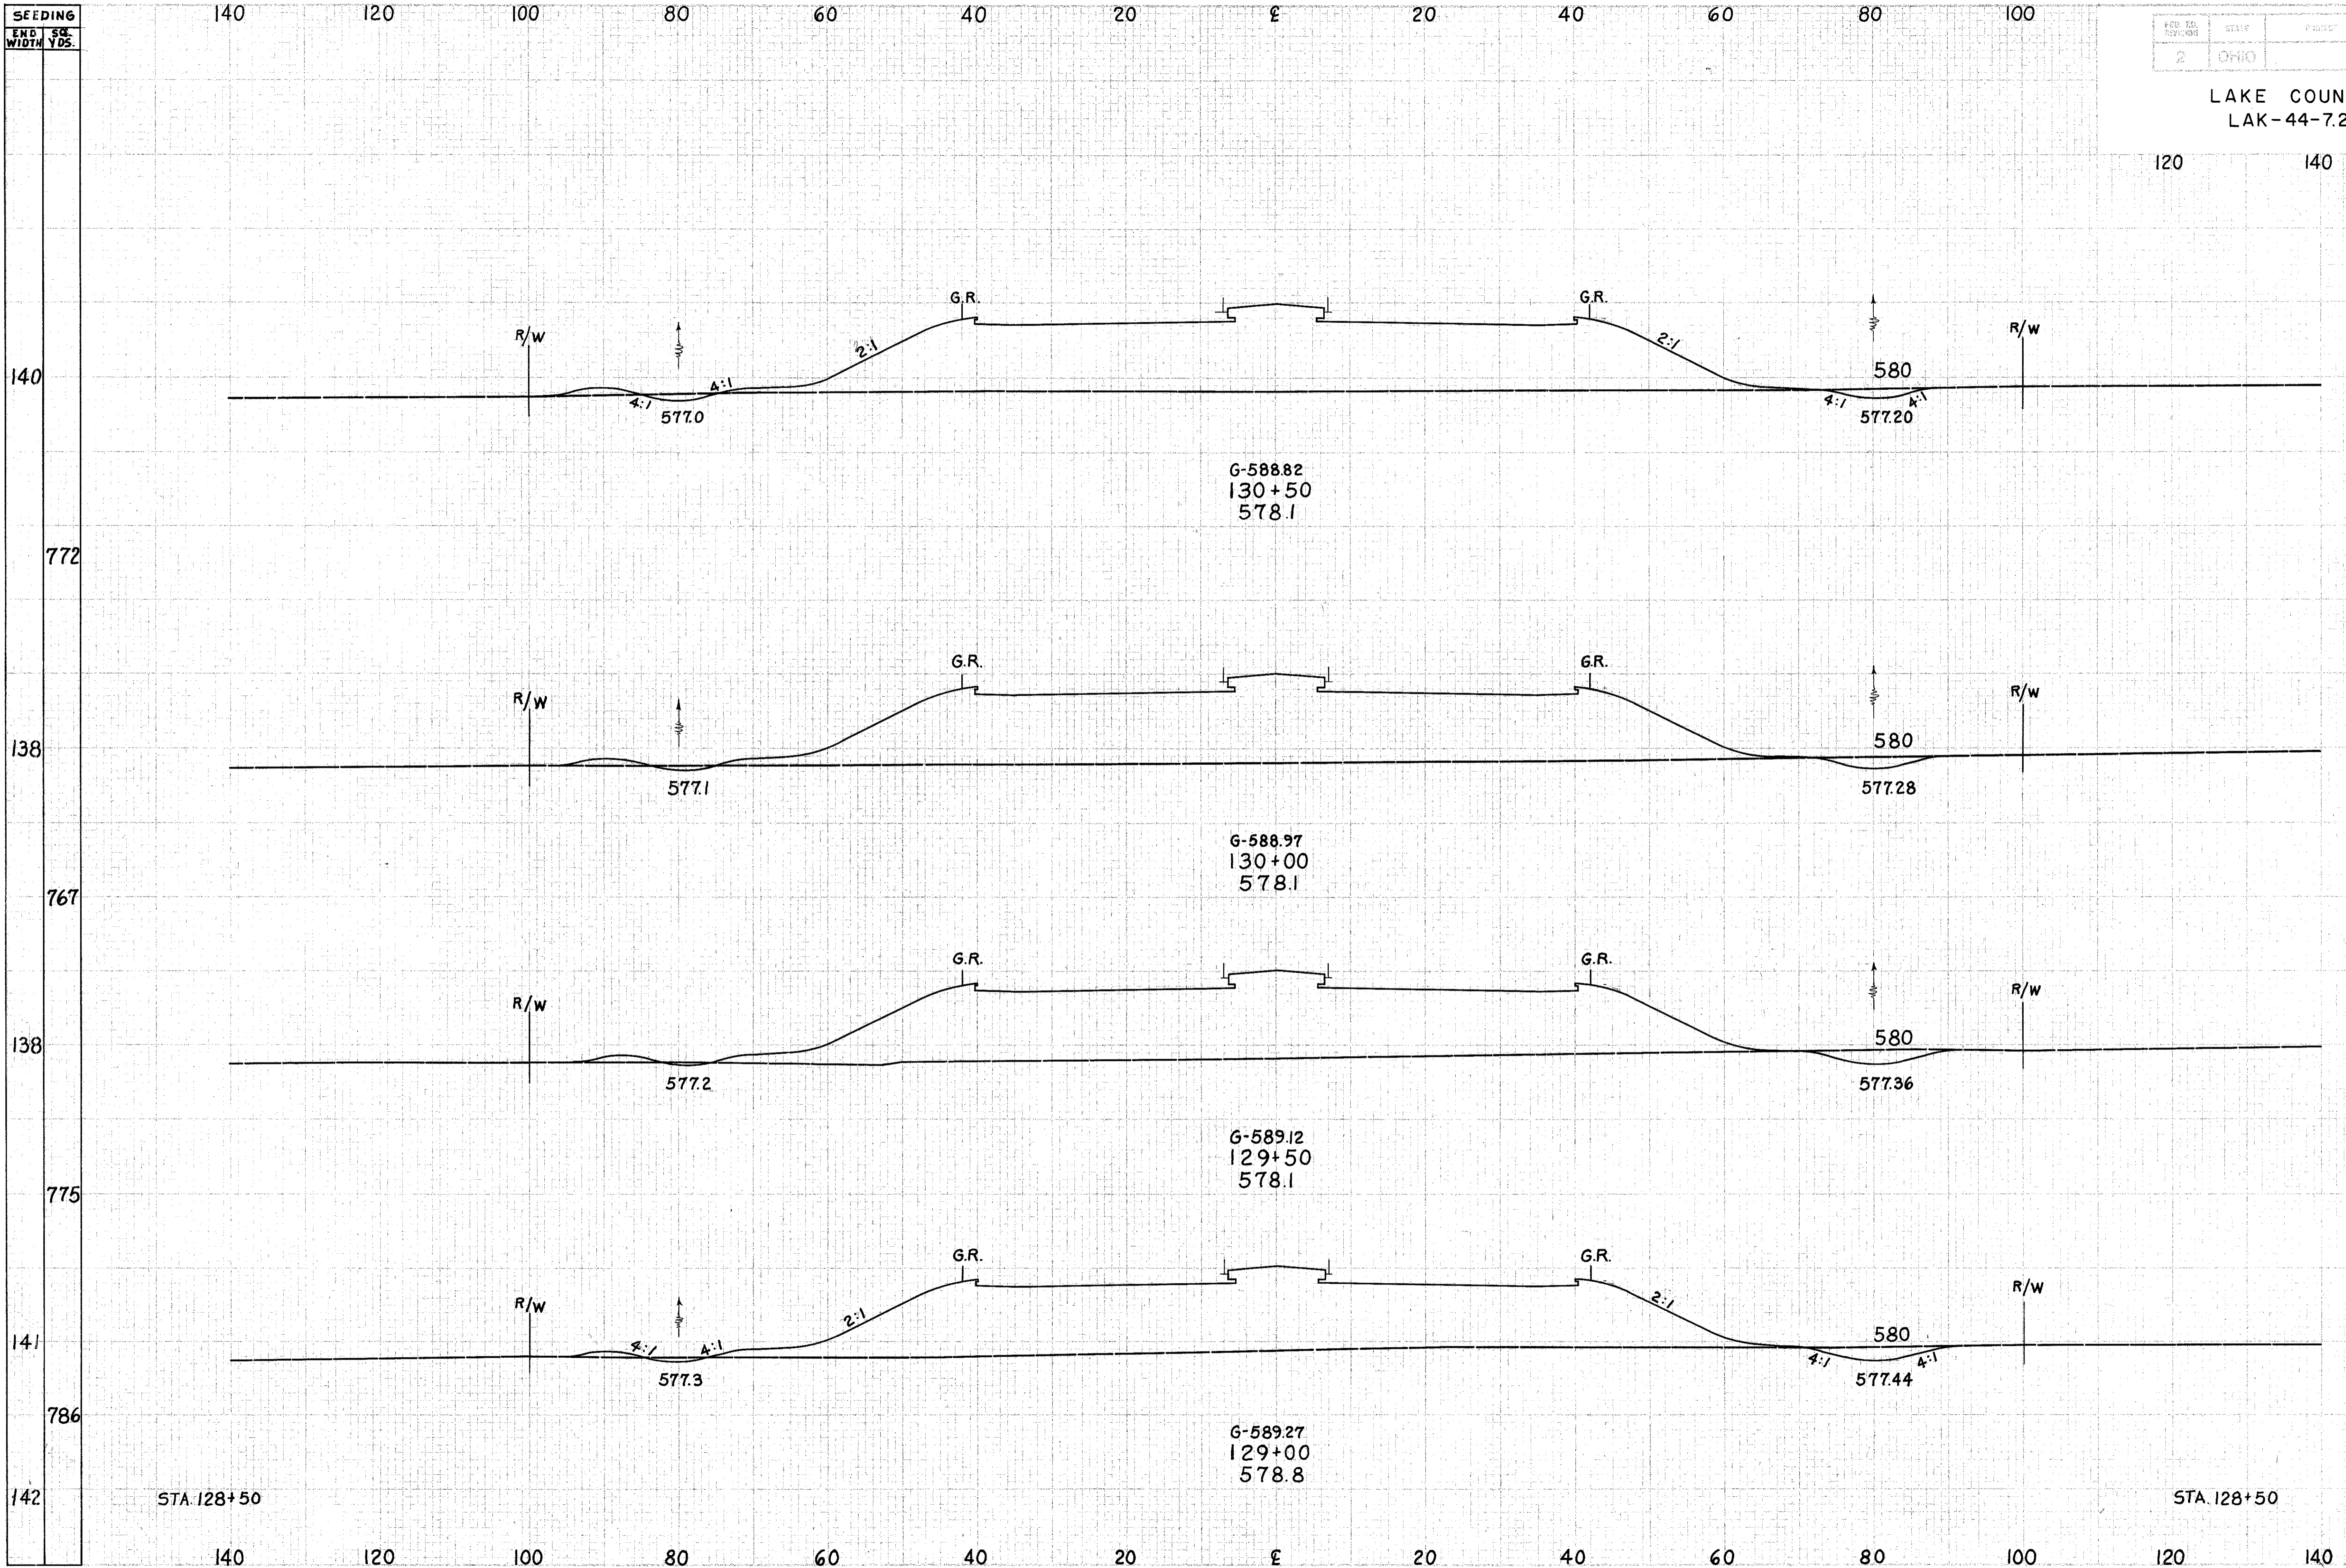

END STA.	END AREA		VOLUME	
	CUT	FILL	CUT	FILL
128+50	15	1036		
129+00	15	1067	28	1947
129+50	15	1067	34	1978
130+50	22	1069	43	1958
128+50	24	1046	47	1899
128+50	27	1005		