

SEEDING
END SQ.
WIDTH YDS.


140 120 100 80 60 40 20 E 20 40 60 80 100

NO. DIVISION	STATE	PROJECT
2	OHIO	

84
212

LAKE COUNTY
LAK-44-7.22

120 140

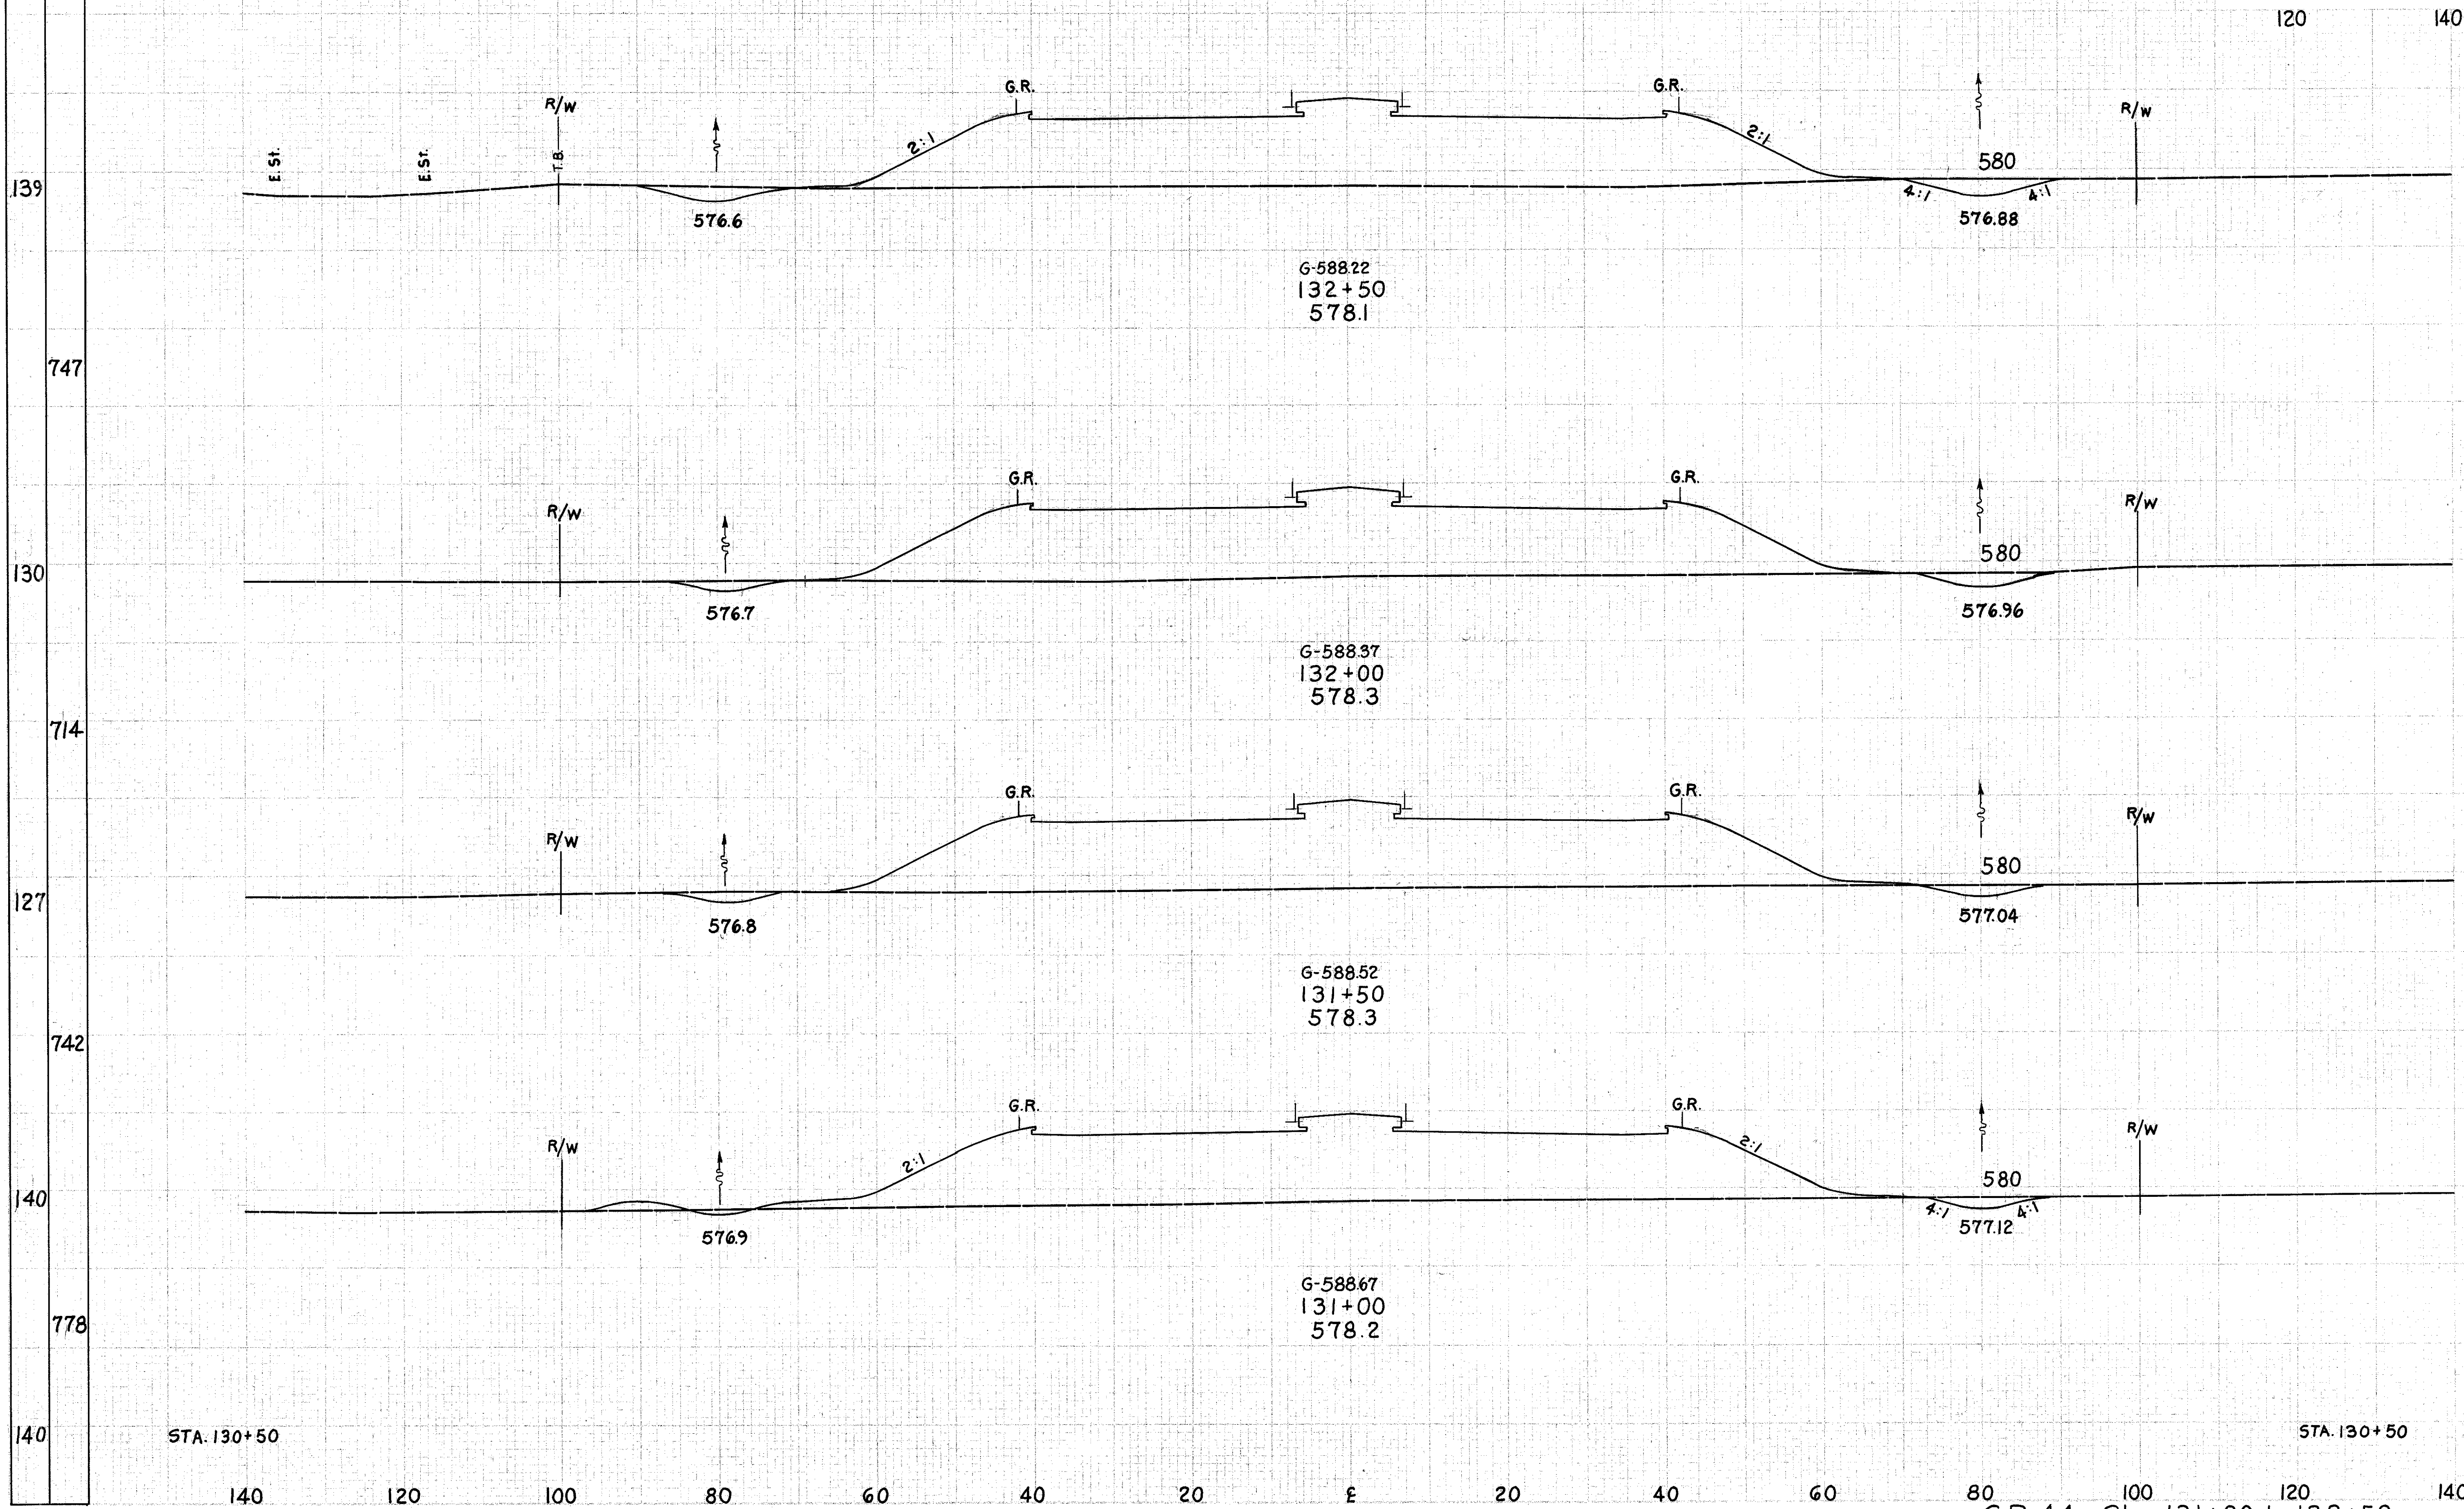

END AREA	VOLUME	
	CUT	FILL
45	955	
65	1800	
25	989	
44	1826	
22	983	
33	1876	
14	1043	
27	1925	
15	1036	

STA. 130+50

STA. 130+50

140 120 100 80 60 40 20 E 20 40 60 80 100

S.R. 44 Sta. 131+00 to 132+50