


SEEDING
END SQ.
WIDTH YDS.

NO.	DATE	PROJECT
2	ON 10	

85
212

LAKE COUNTY
LAK-44-722

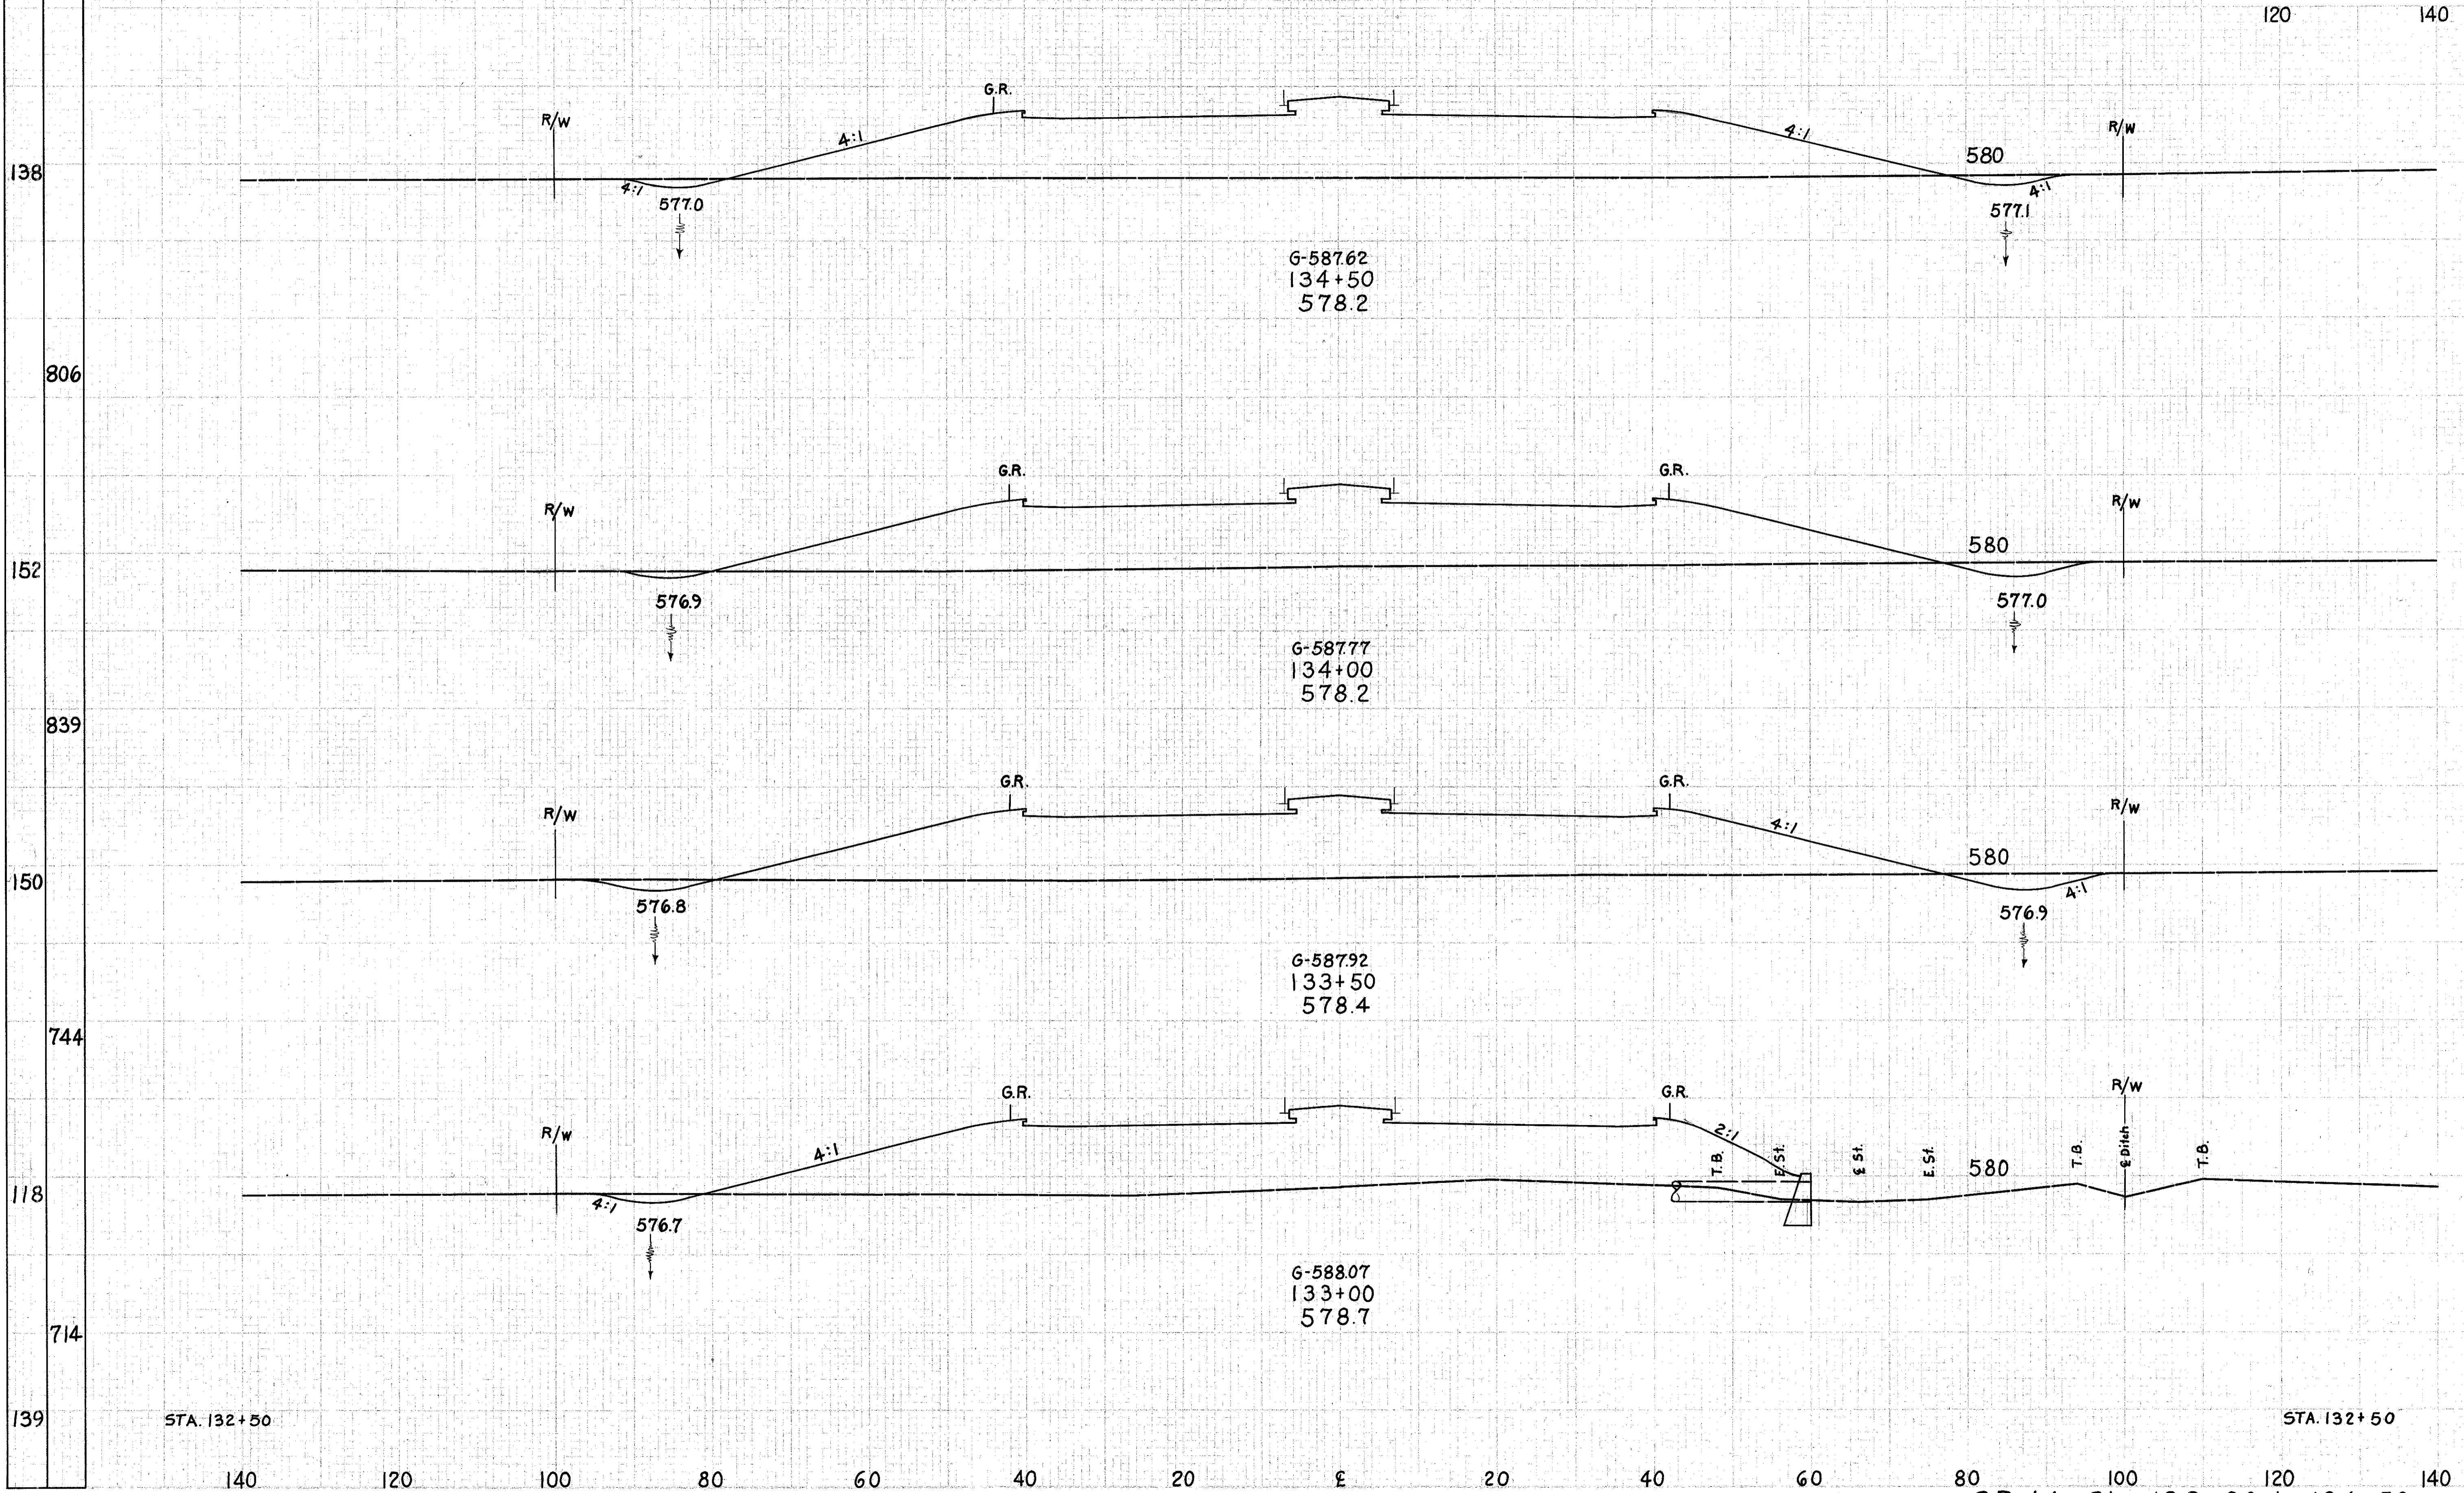

END AREA	VOLUME	
	CUT	FILL
21	1002	
44	1892	
27	1041	
61	1929	
39	1042	
47	1904	
12	1014	
53	1823	
45	955	

STA. 132+50

STA. 132+50

S.R. 44 Sta. 133+00 to 134+50