


SEEDING
END NO.
WIDTH
YDS.

2 OHIO 86 212

LAKE COUNTY
LAK-44-7.22

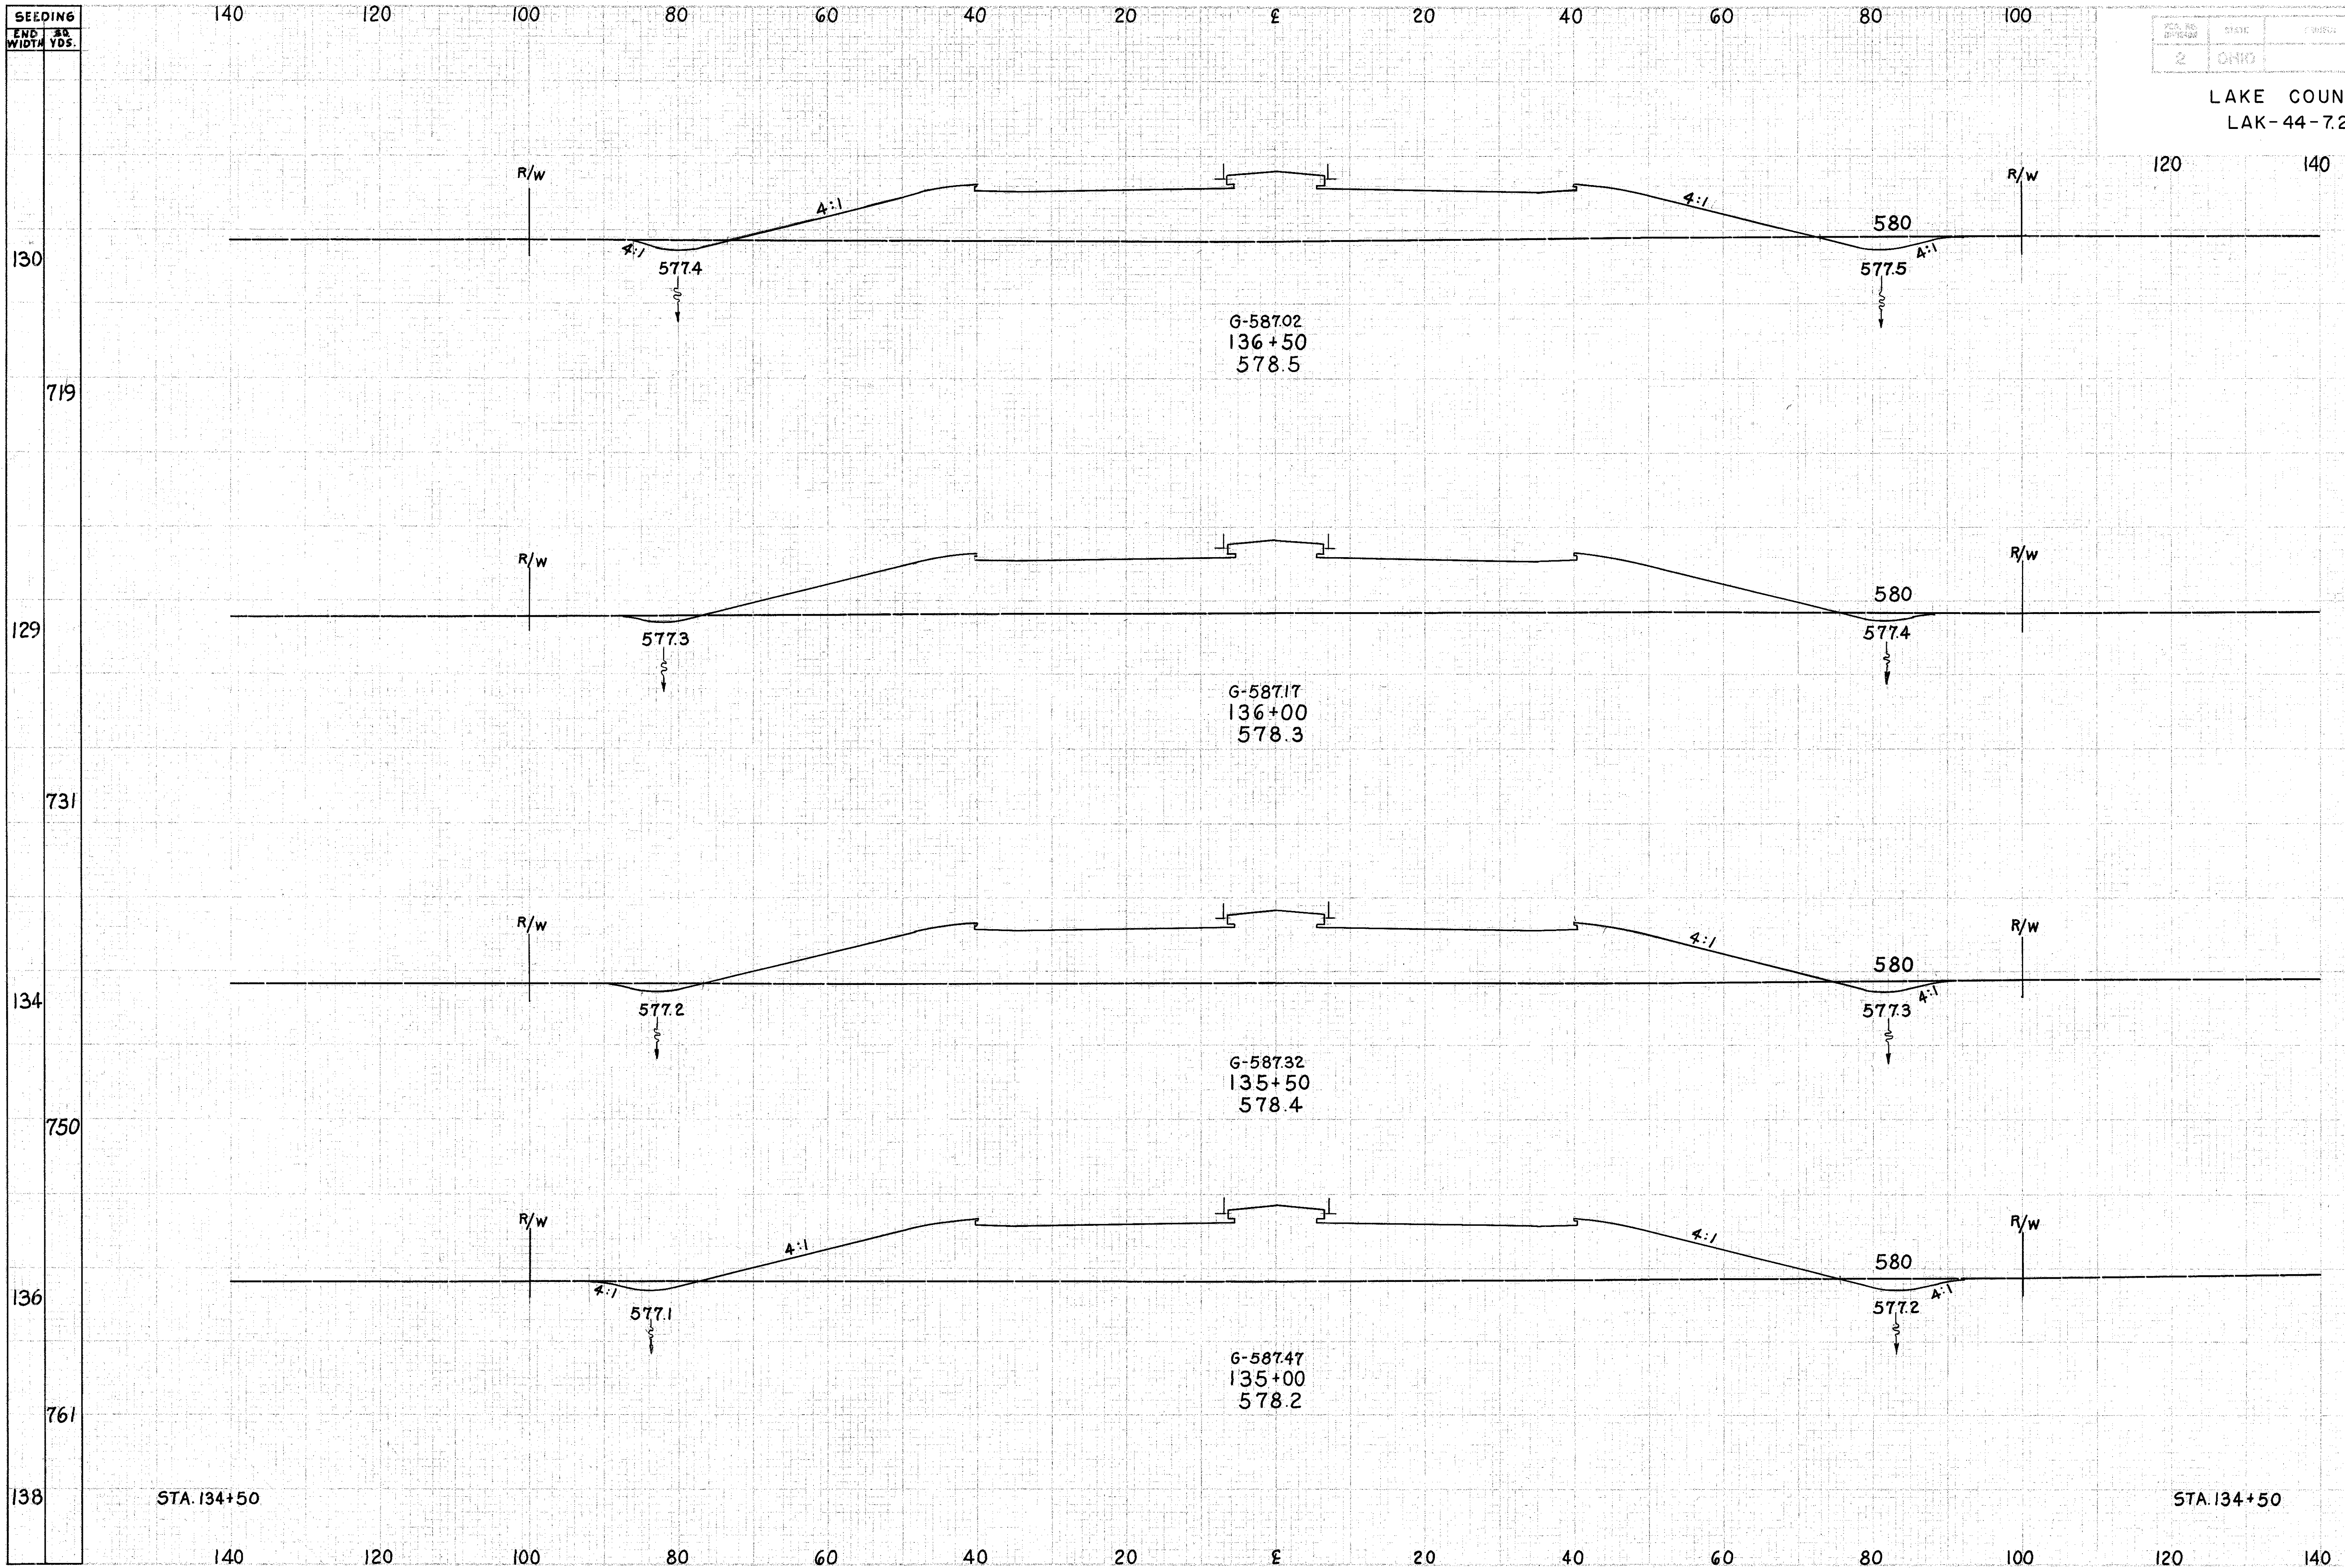

END AREA	VOLUME	
	CUT	FILL
25	851	
13	937	
20	935	
24	975	
21	1002	
		35
		1656
		31
		1733
		41
		1769
		42
		1831

S.R.44 Sta. 135+00 to 136+50