


SEEDING  
END WIDTH SQ. YDS.

140 120 100 80 60 40 20 0 20 40 60 80 100

FILE NO.	STATE	PROJECT	87 212
2	OHIO		

LAKE COUNTY  
LAK-44-7.22

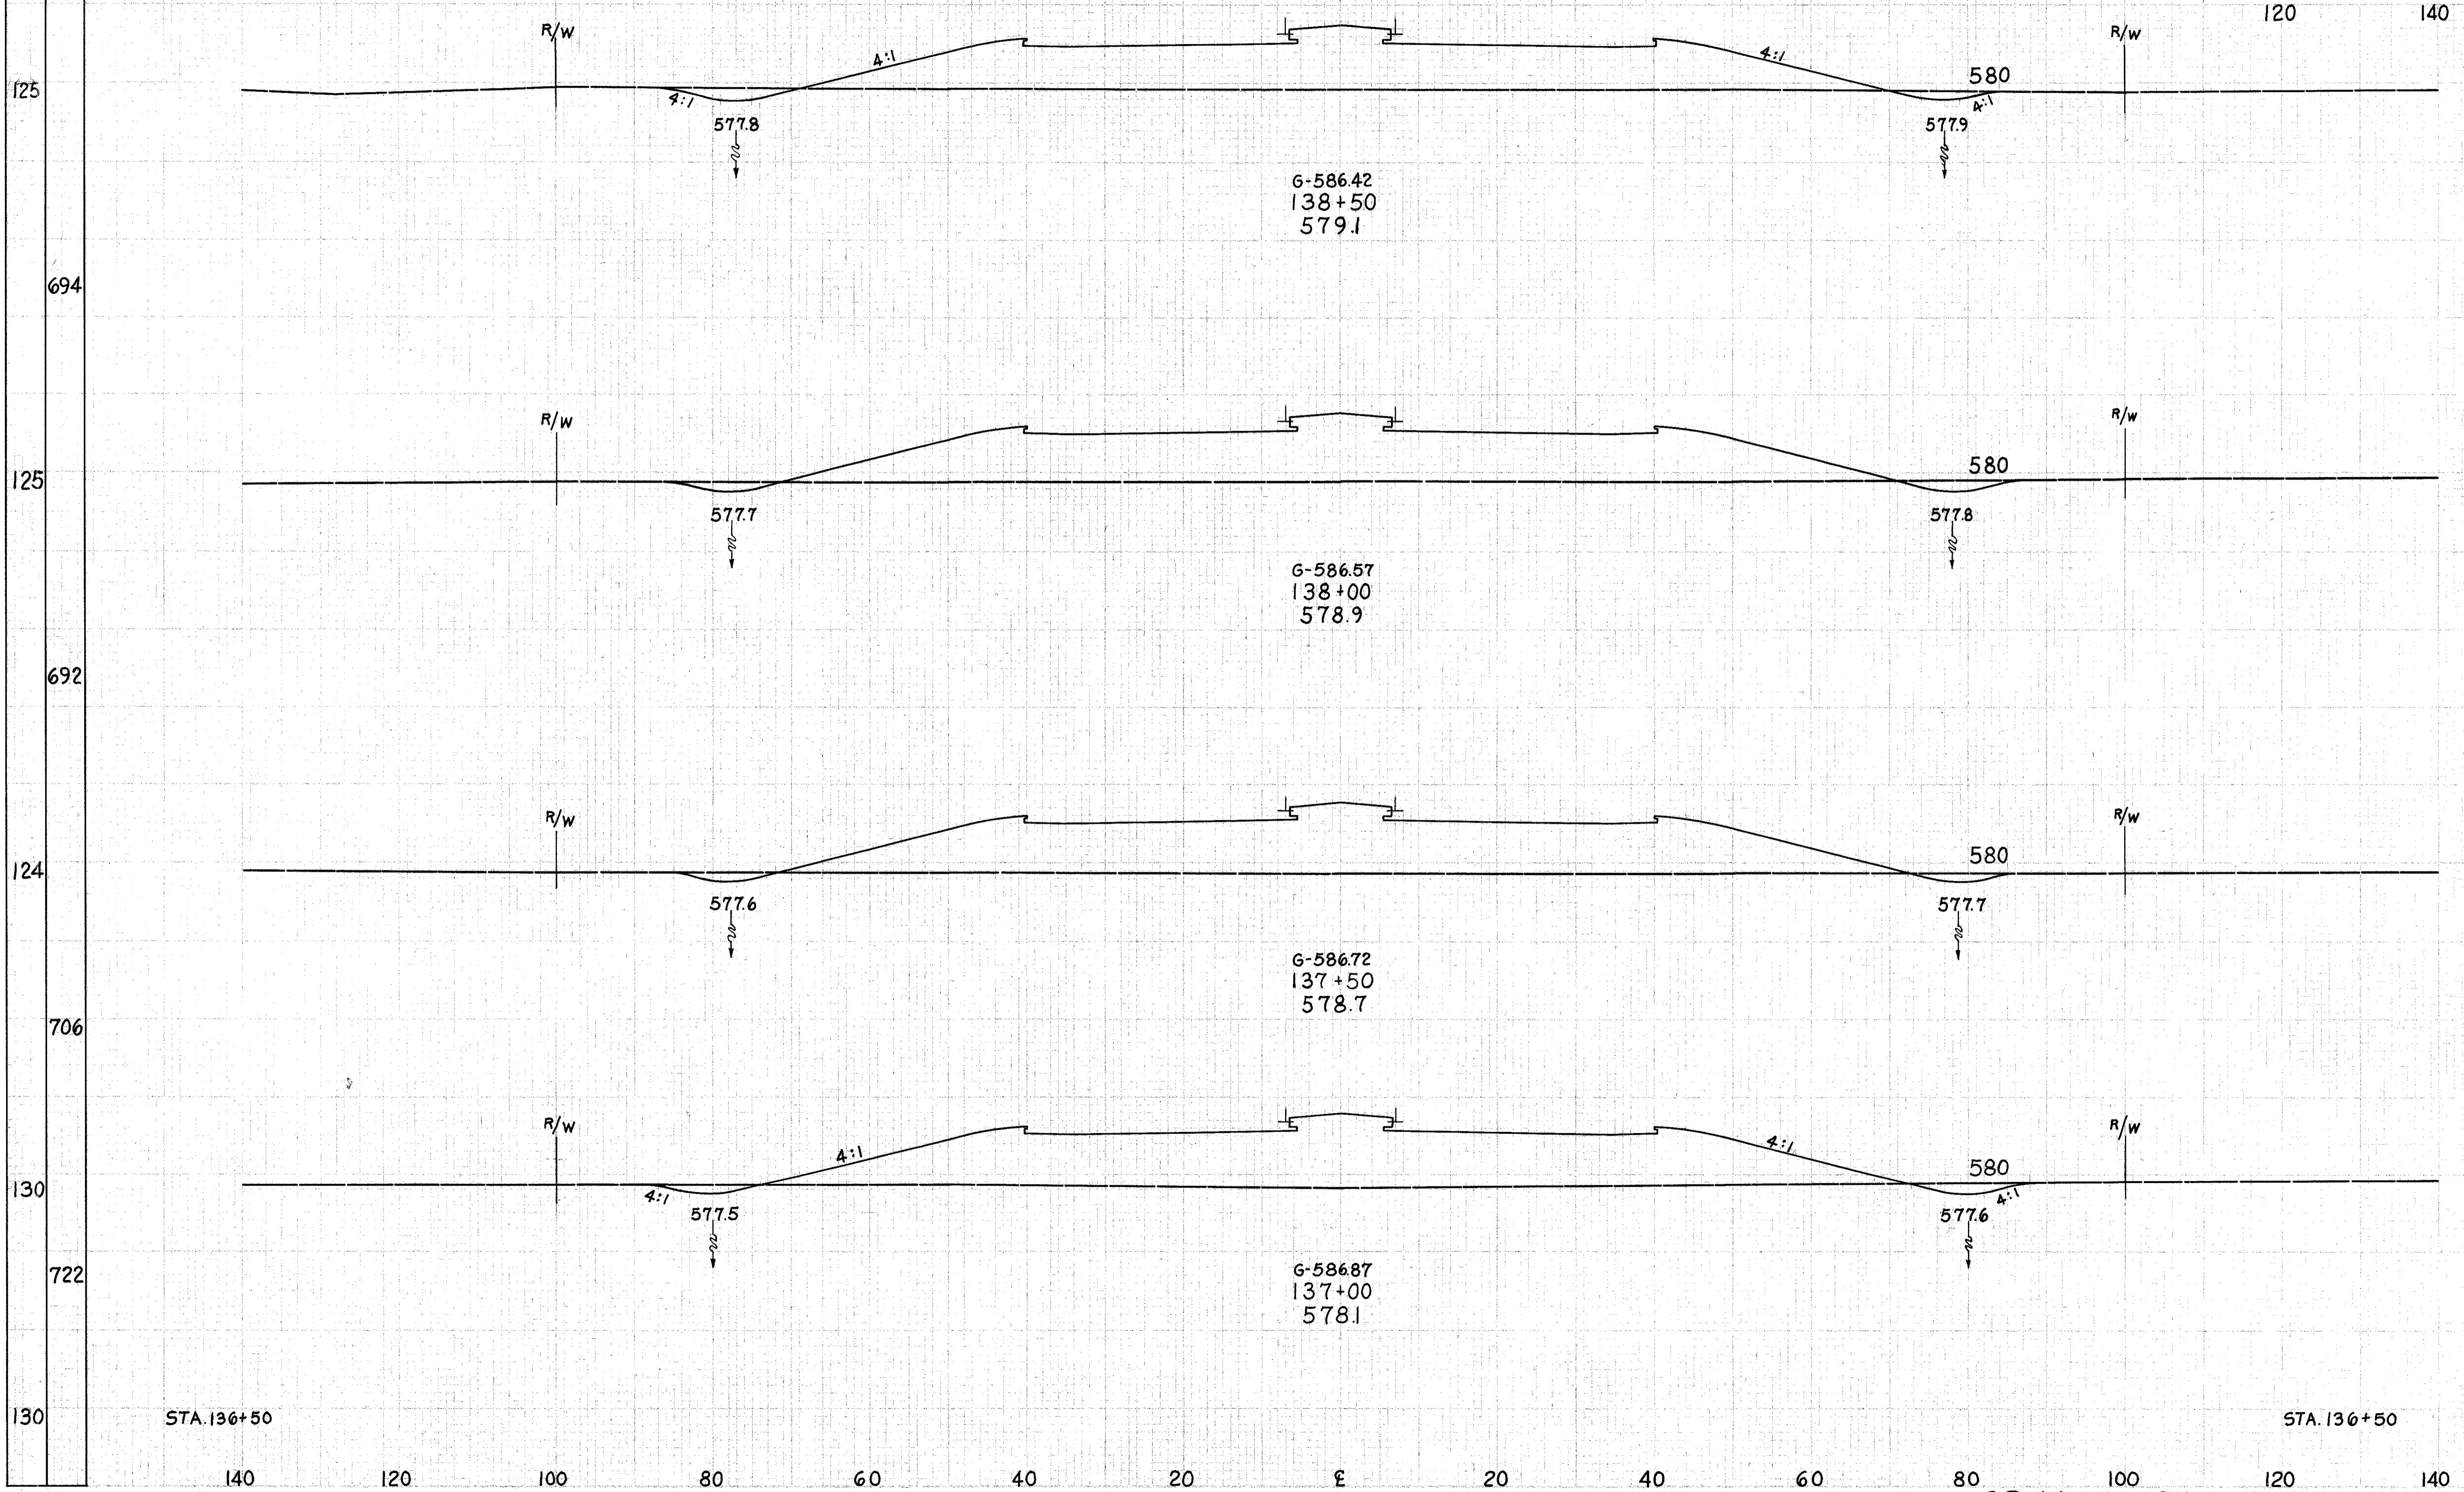

END AREA	VOLUME	
	CUT	FILL
25 679		
	42	1343
20 771		
	34	1459
17 805		
	37	1545
23 864		
	44	1588
25 851		

STA. 136+50

STA. 136+50

S.R. 44 Sta. 137+00 to 138+50