


SEEDING
END 39
WIDTH YDS.

PLAN NO.	DATE	PROJECT
2	OHIO	

88
212

LAKE COUNTY
LAK-44-7.22

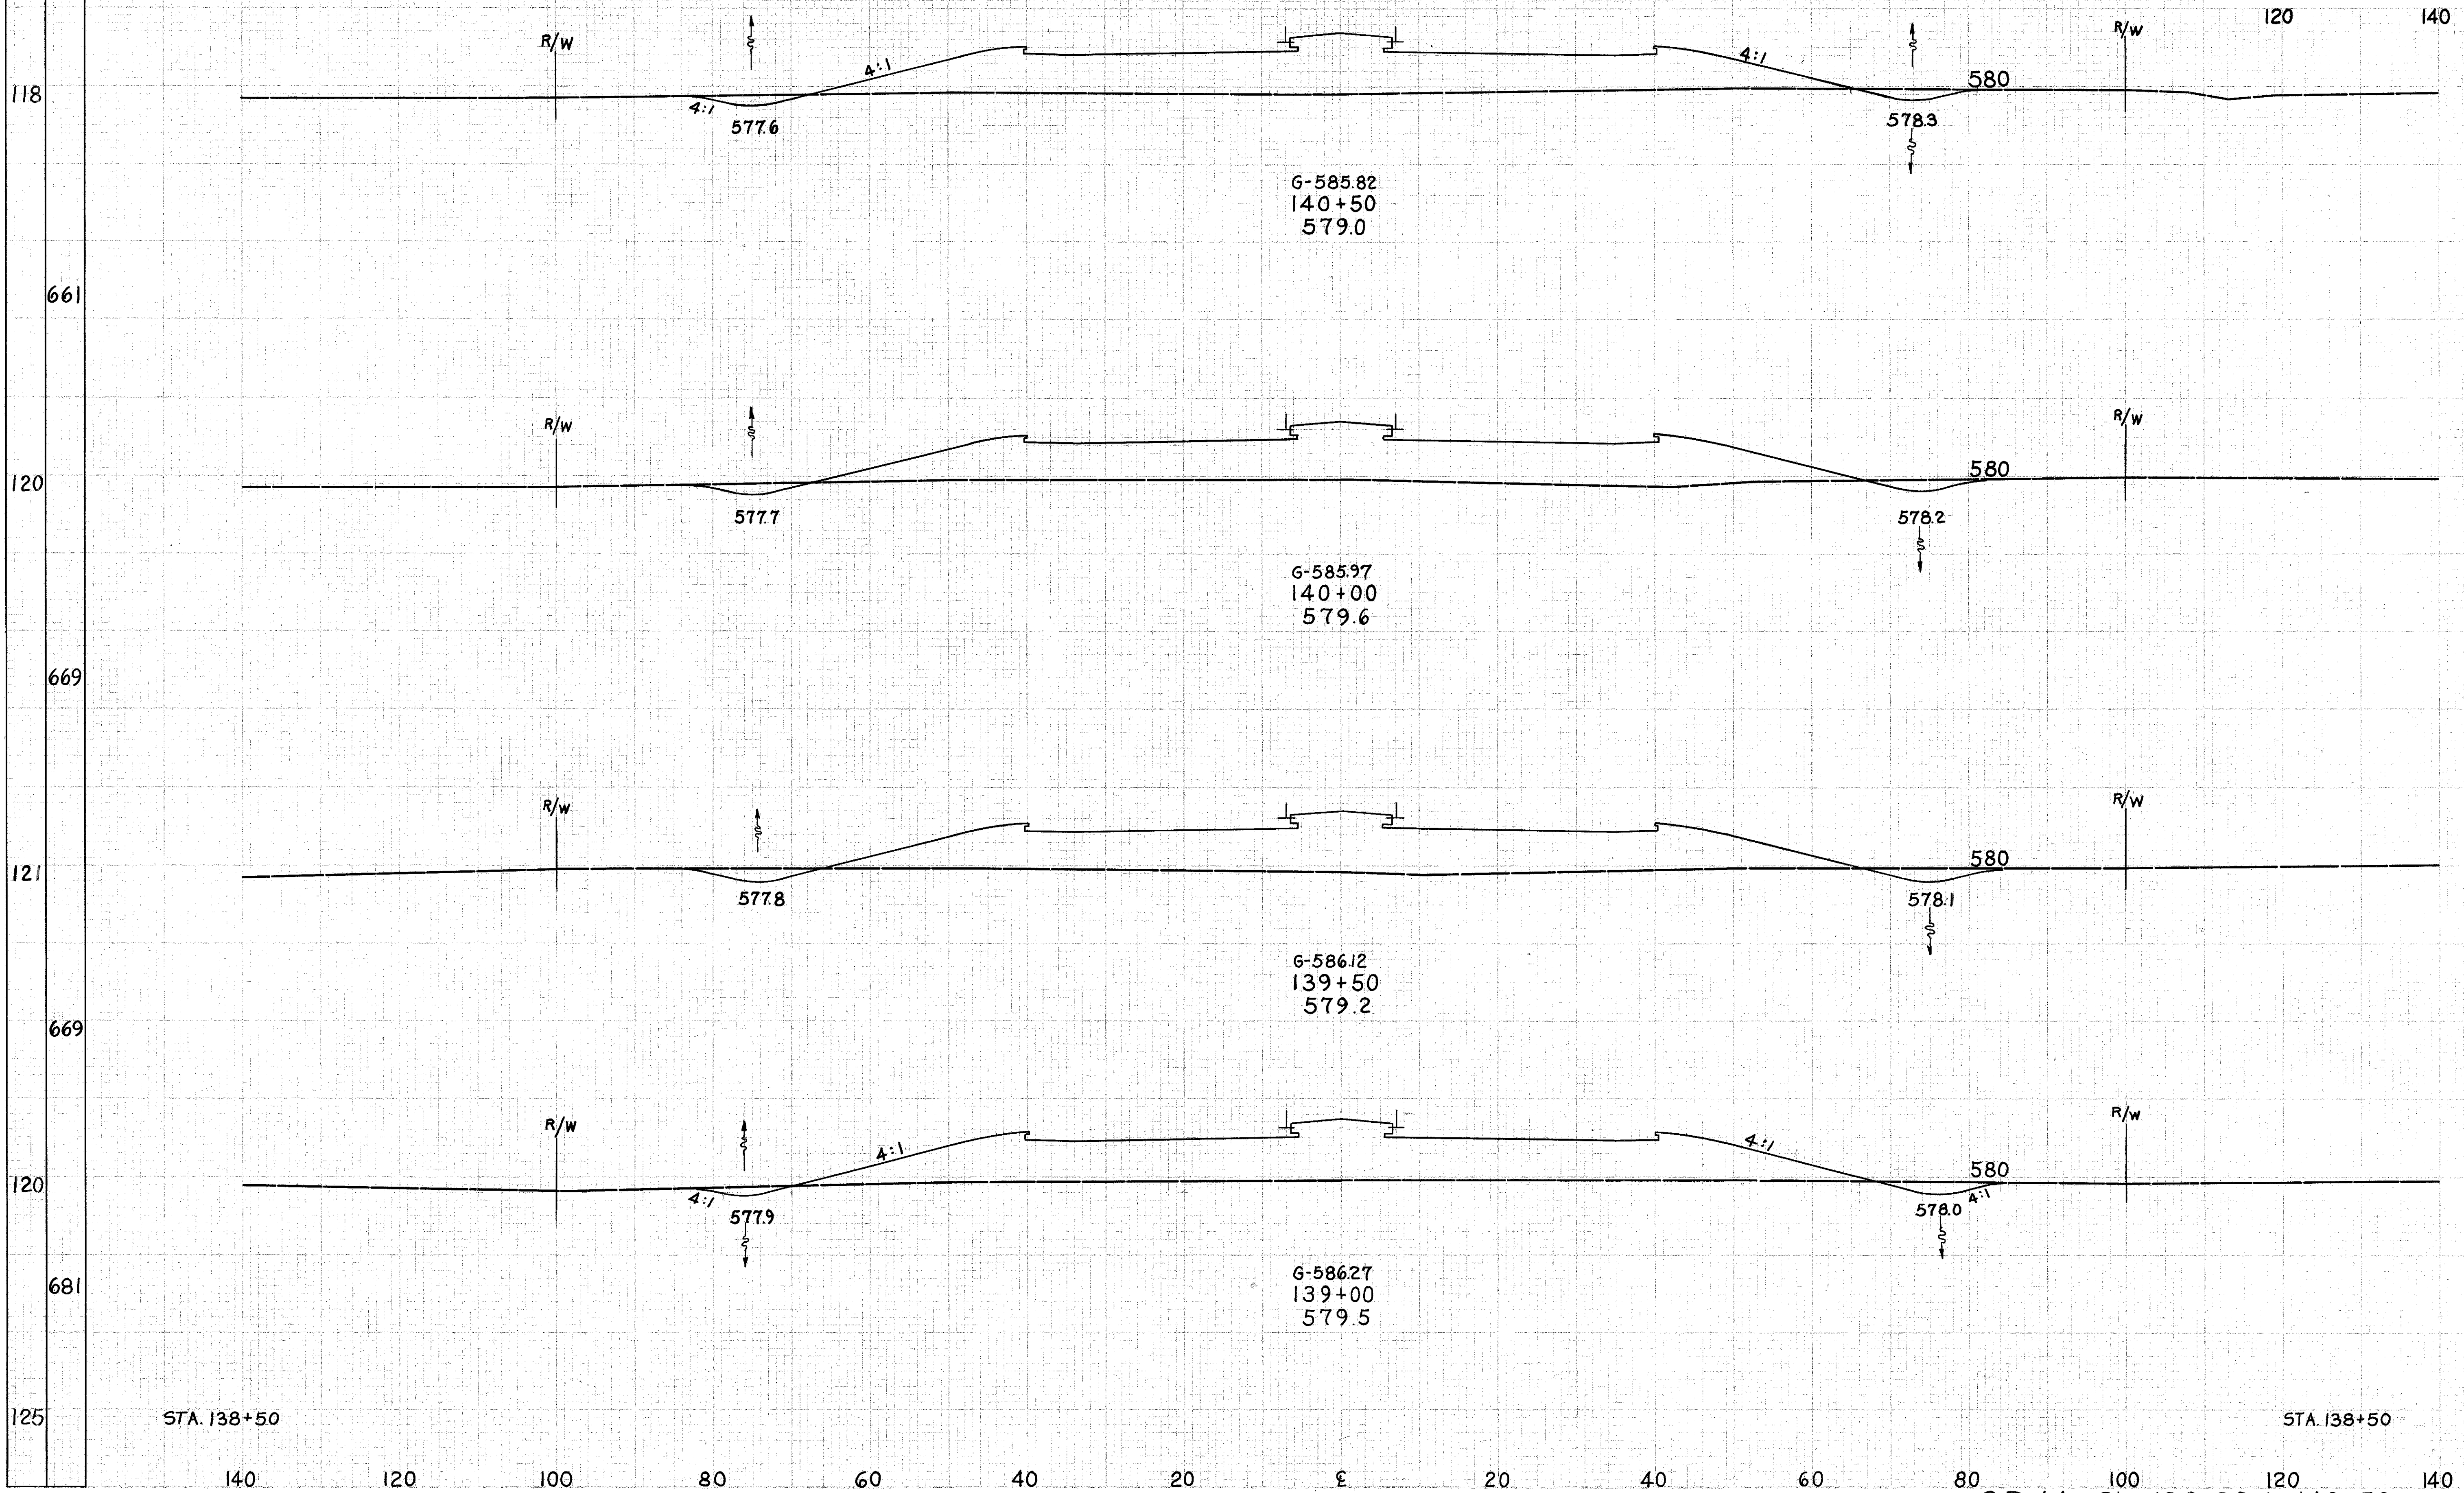

END AREA	VOLUME	
	CUT	FILL
25 583		
	45	1106
24 612		
	49	1134
29 613		
	44	1165
18 645		
	40	1226
25 679		

STA. 138+50

STA. 138+50

S.R. 44 Sta. 139+00 to 140+50