


SEEDING
END AREA
WIDTH YDS.

LAKE COUNTY
LAK-44-7.22

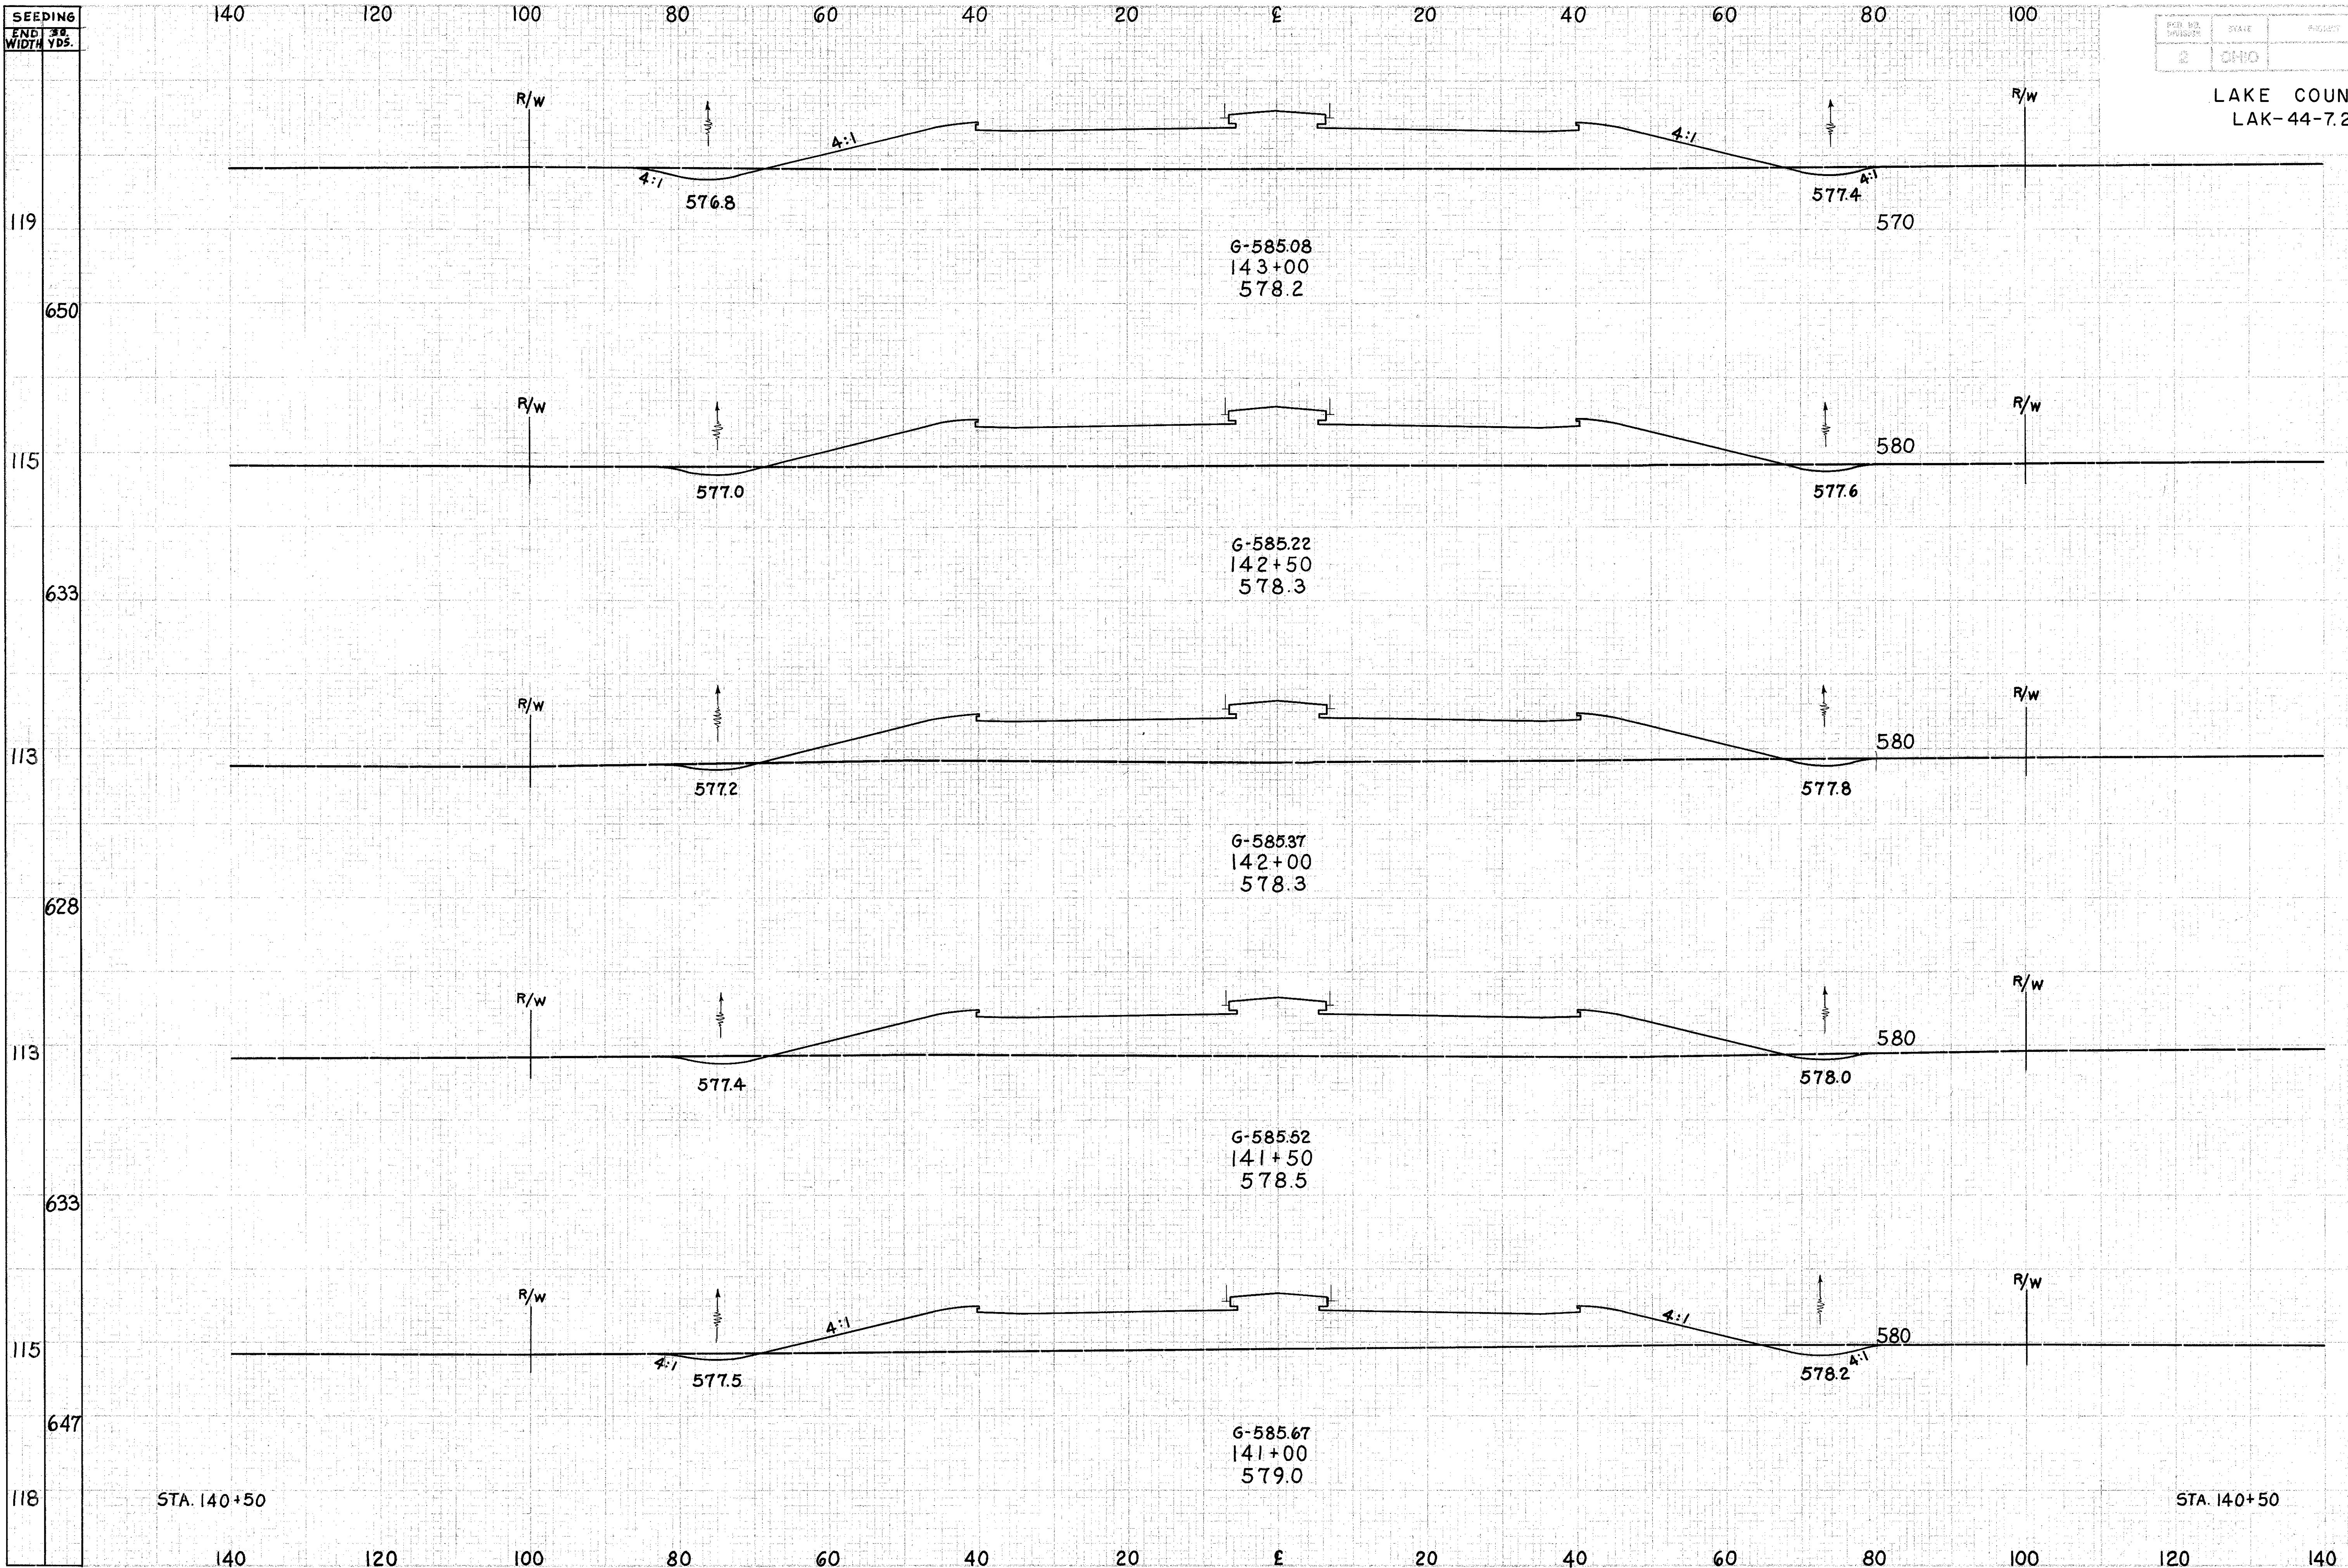

END AREA	VOLUME	
	CUT	FILL
22 635		
	33	1194
14 655		
	24	1229
12 672		
	22	1232
12 659		
	28	1171
18 606		
	40	1101
25 583		

STA. 140+50

STA. 140+50