


SEEDING
END AREA
WIDTH YDS.

DATE	TIME	FOOTING
2	0412	

90
212

LAKE COUNTY
LAK-44-7.22

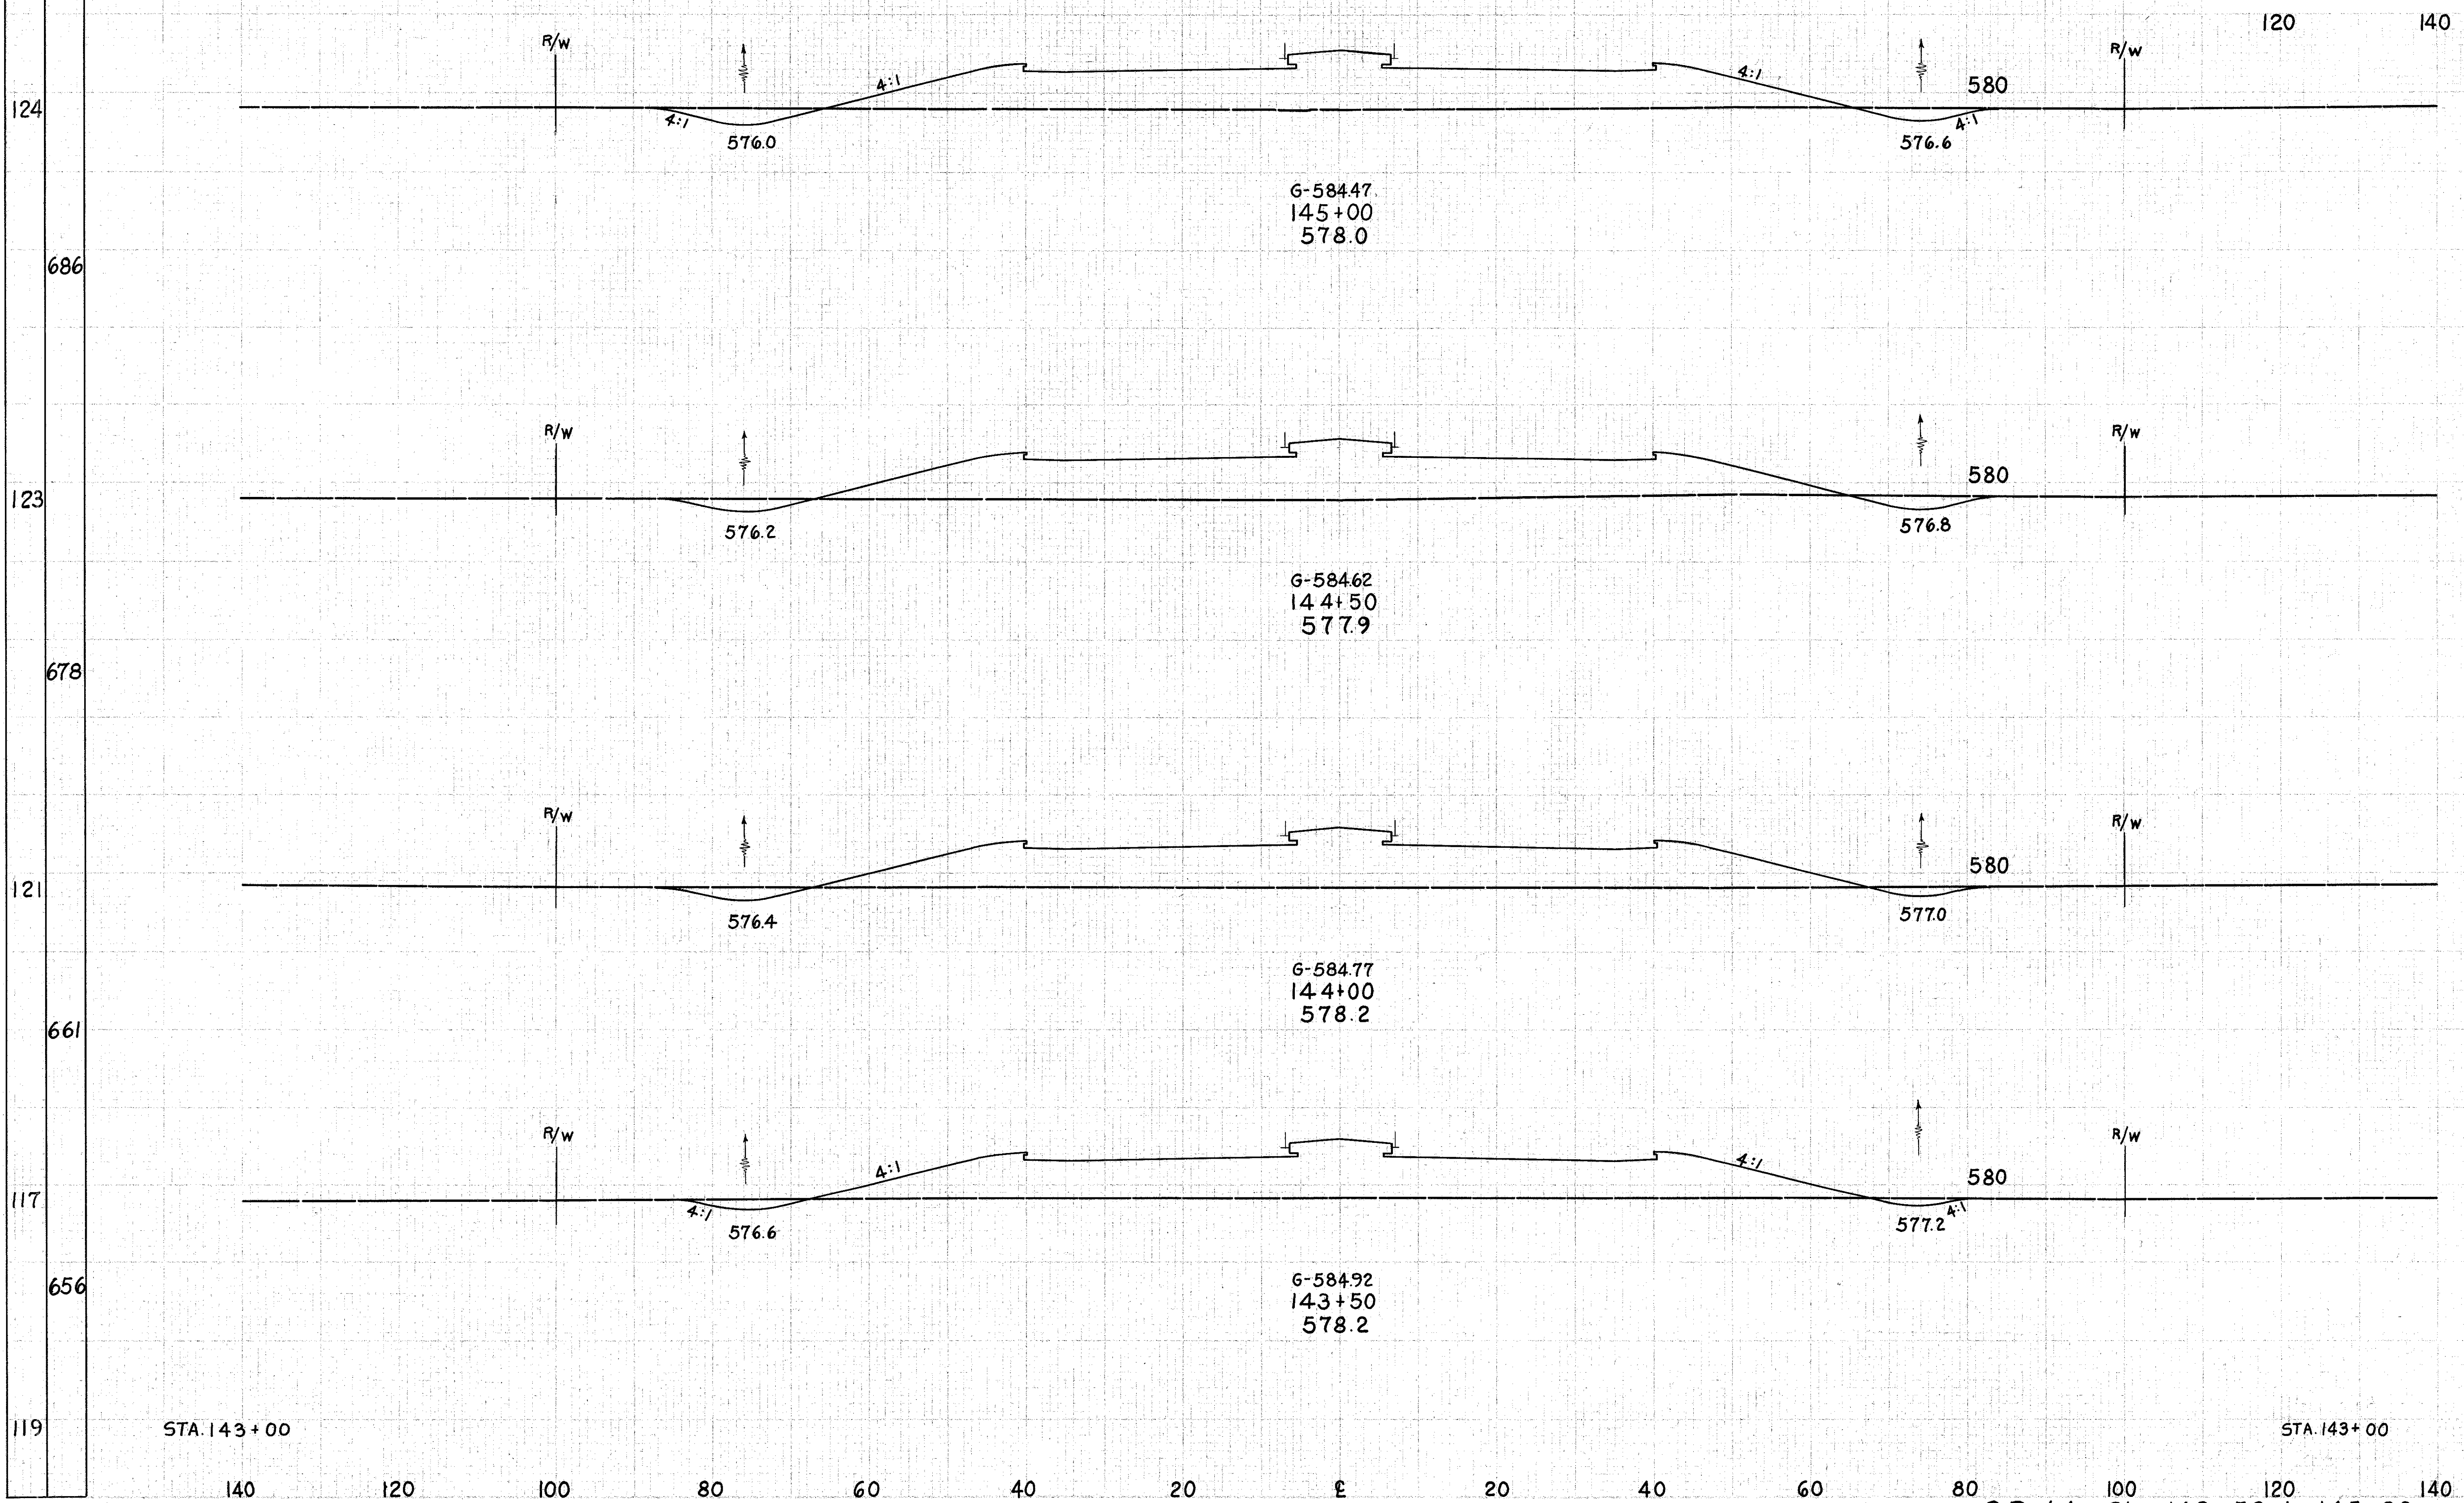

END AREA	VOLUME	
	CUT	FILL
43	585	
		73 1096
36	599	
		57 1131
26	623	
		42 1167
19	637	
		38 1178
22	635	

STA. 143+00

STA. 143+00

S.R. 44 Sta. 143+50 to 145+00