


SEEDING
END 1 SQ.
WIDTH YDS.

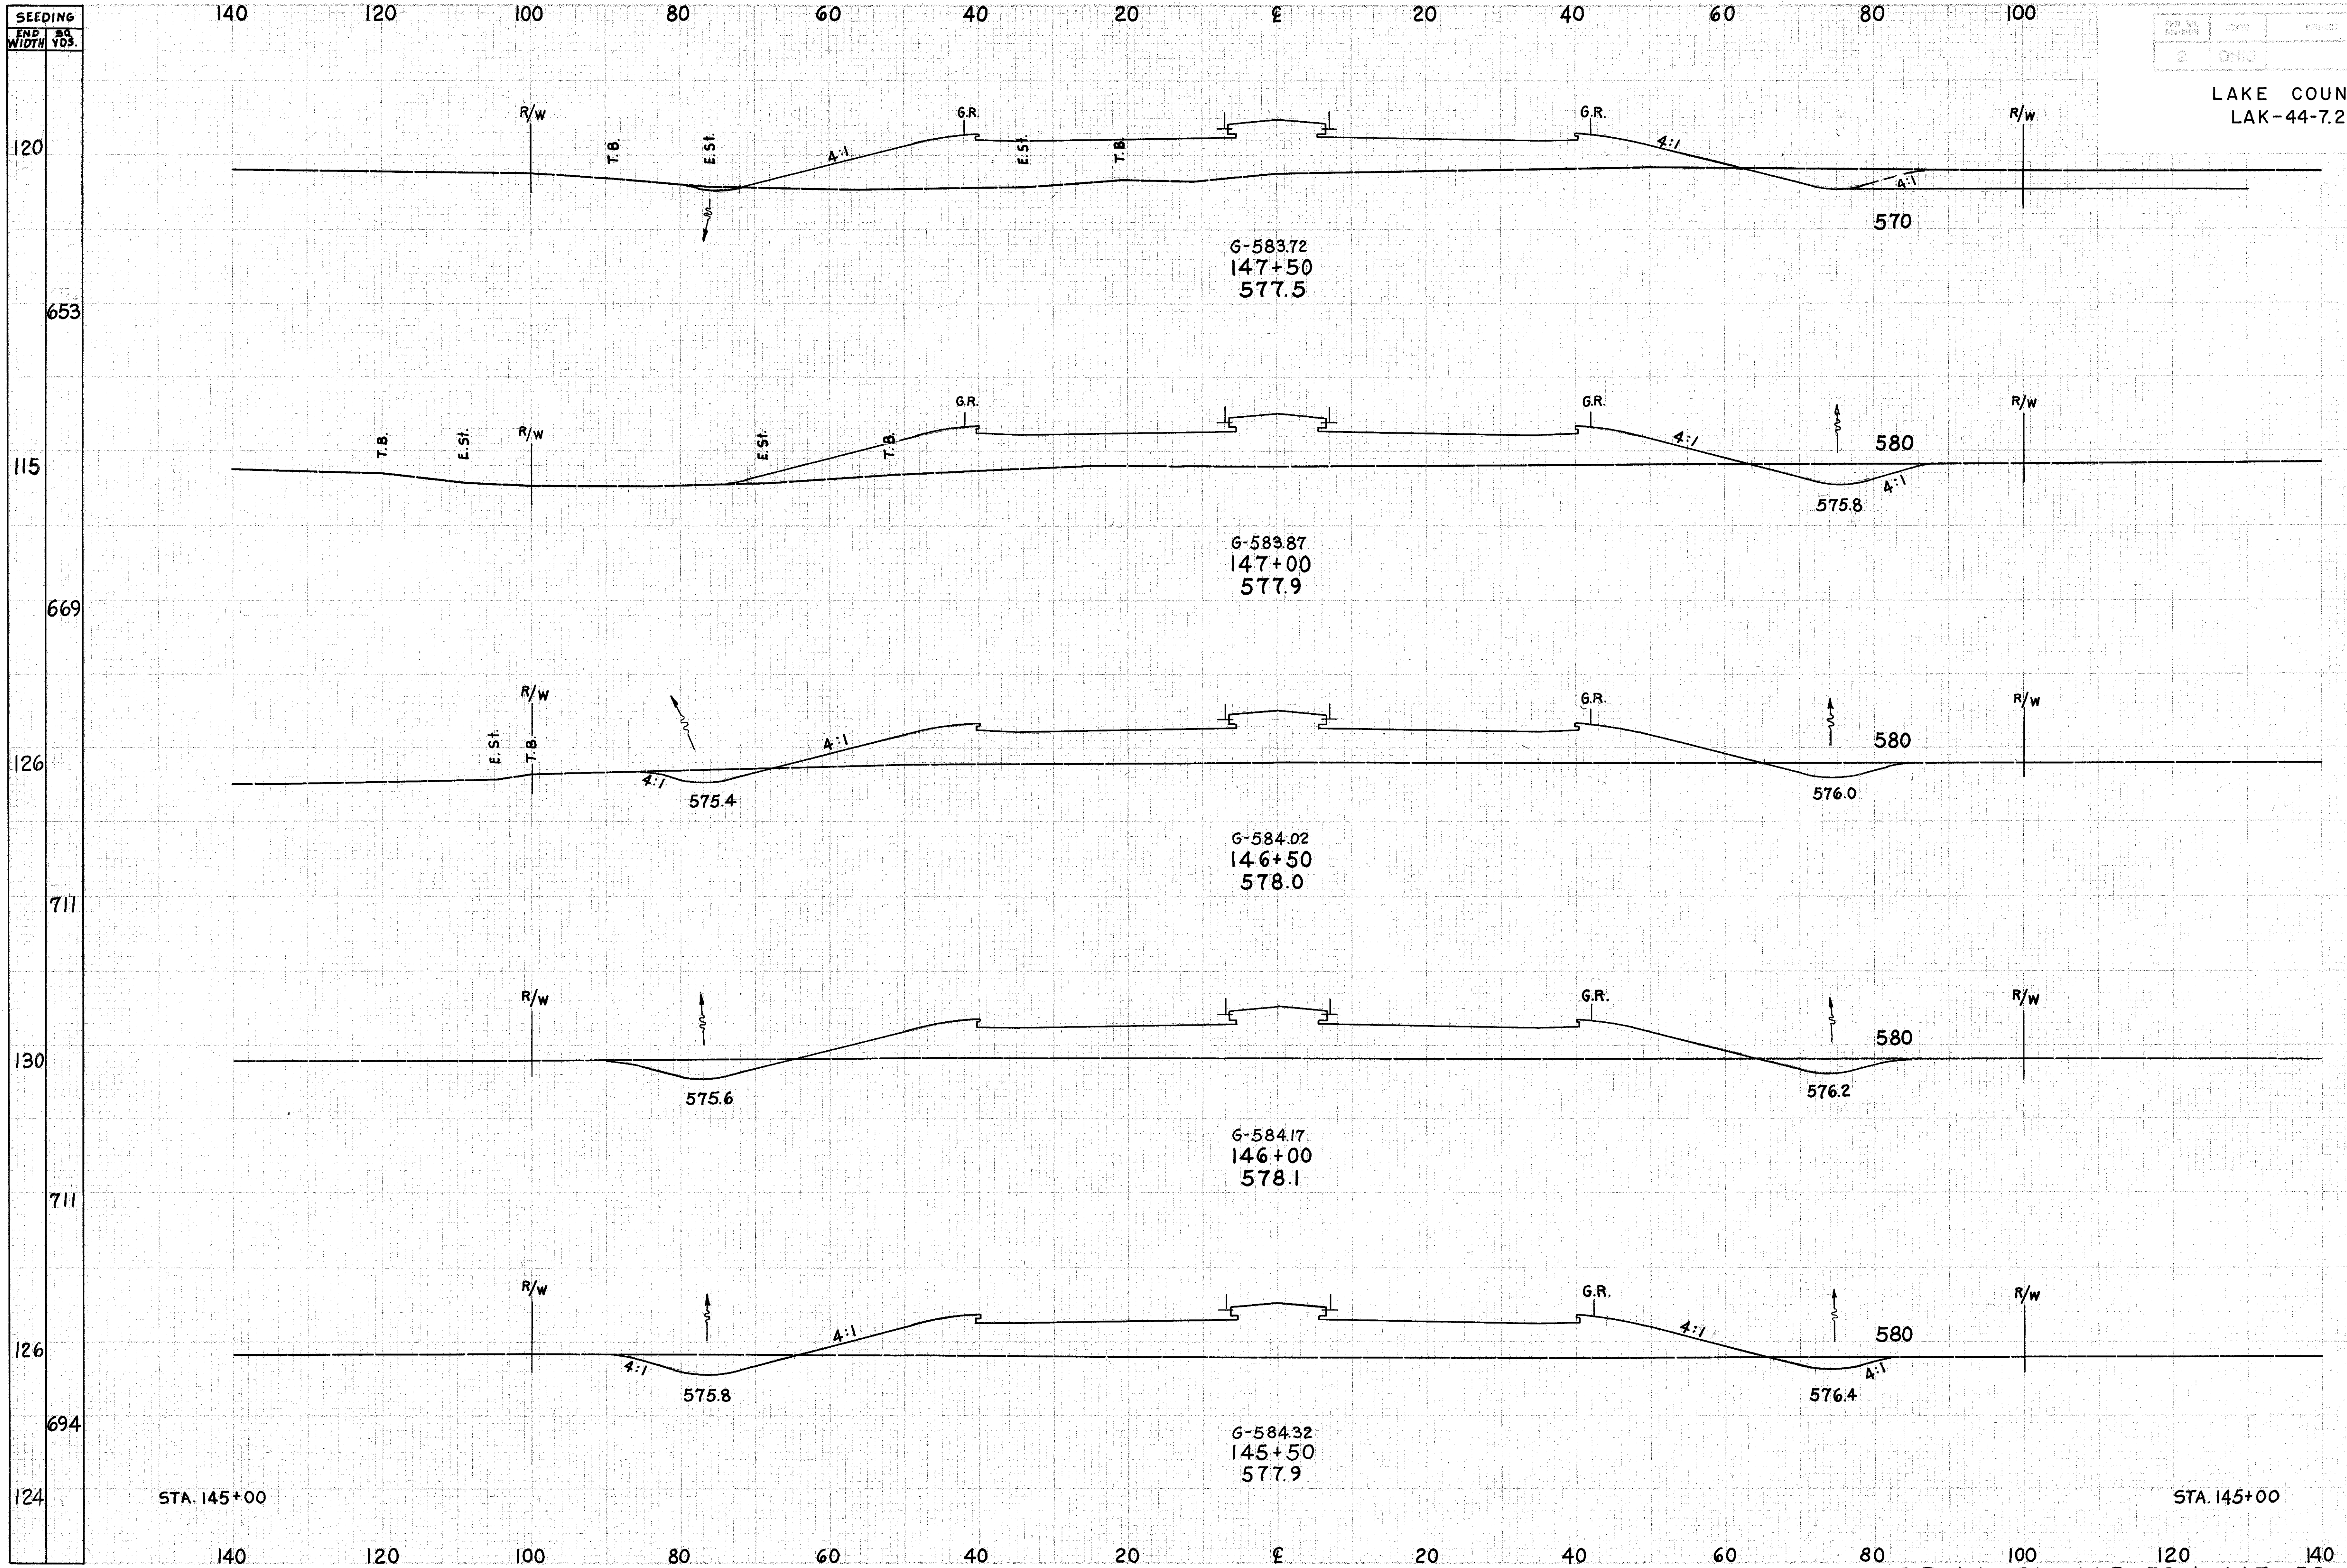

END AREA		VOLUME	
CUT	FILL	CUT	FILL
36	609		
		65	1079
34	556		
		62	1031
33	557		
		80	1000
53	523		
		94	1016
49	574		
		85	1073
43	585		