


SEEDING
END SQ.
WIDTH YDS.

2	OHIO			92
				212

LAKE COUNTY
LAK-44-7.22

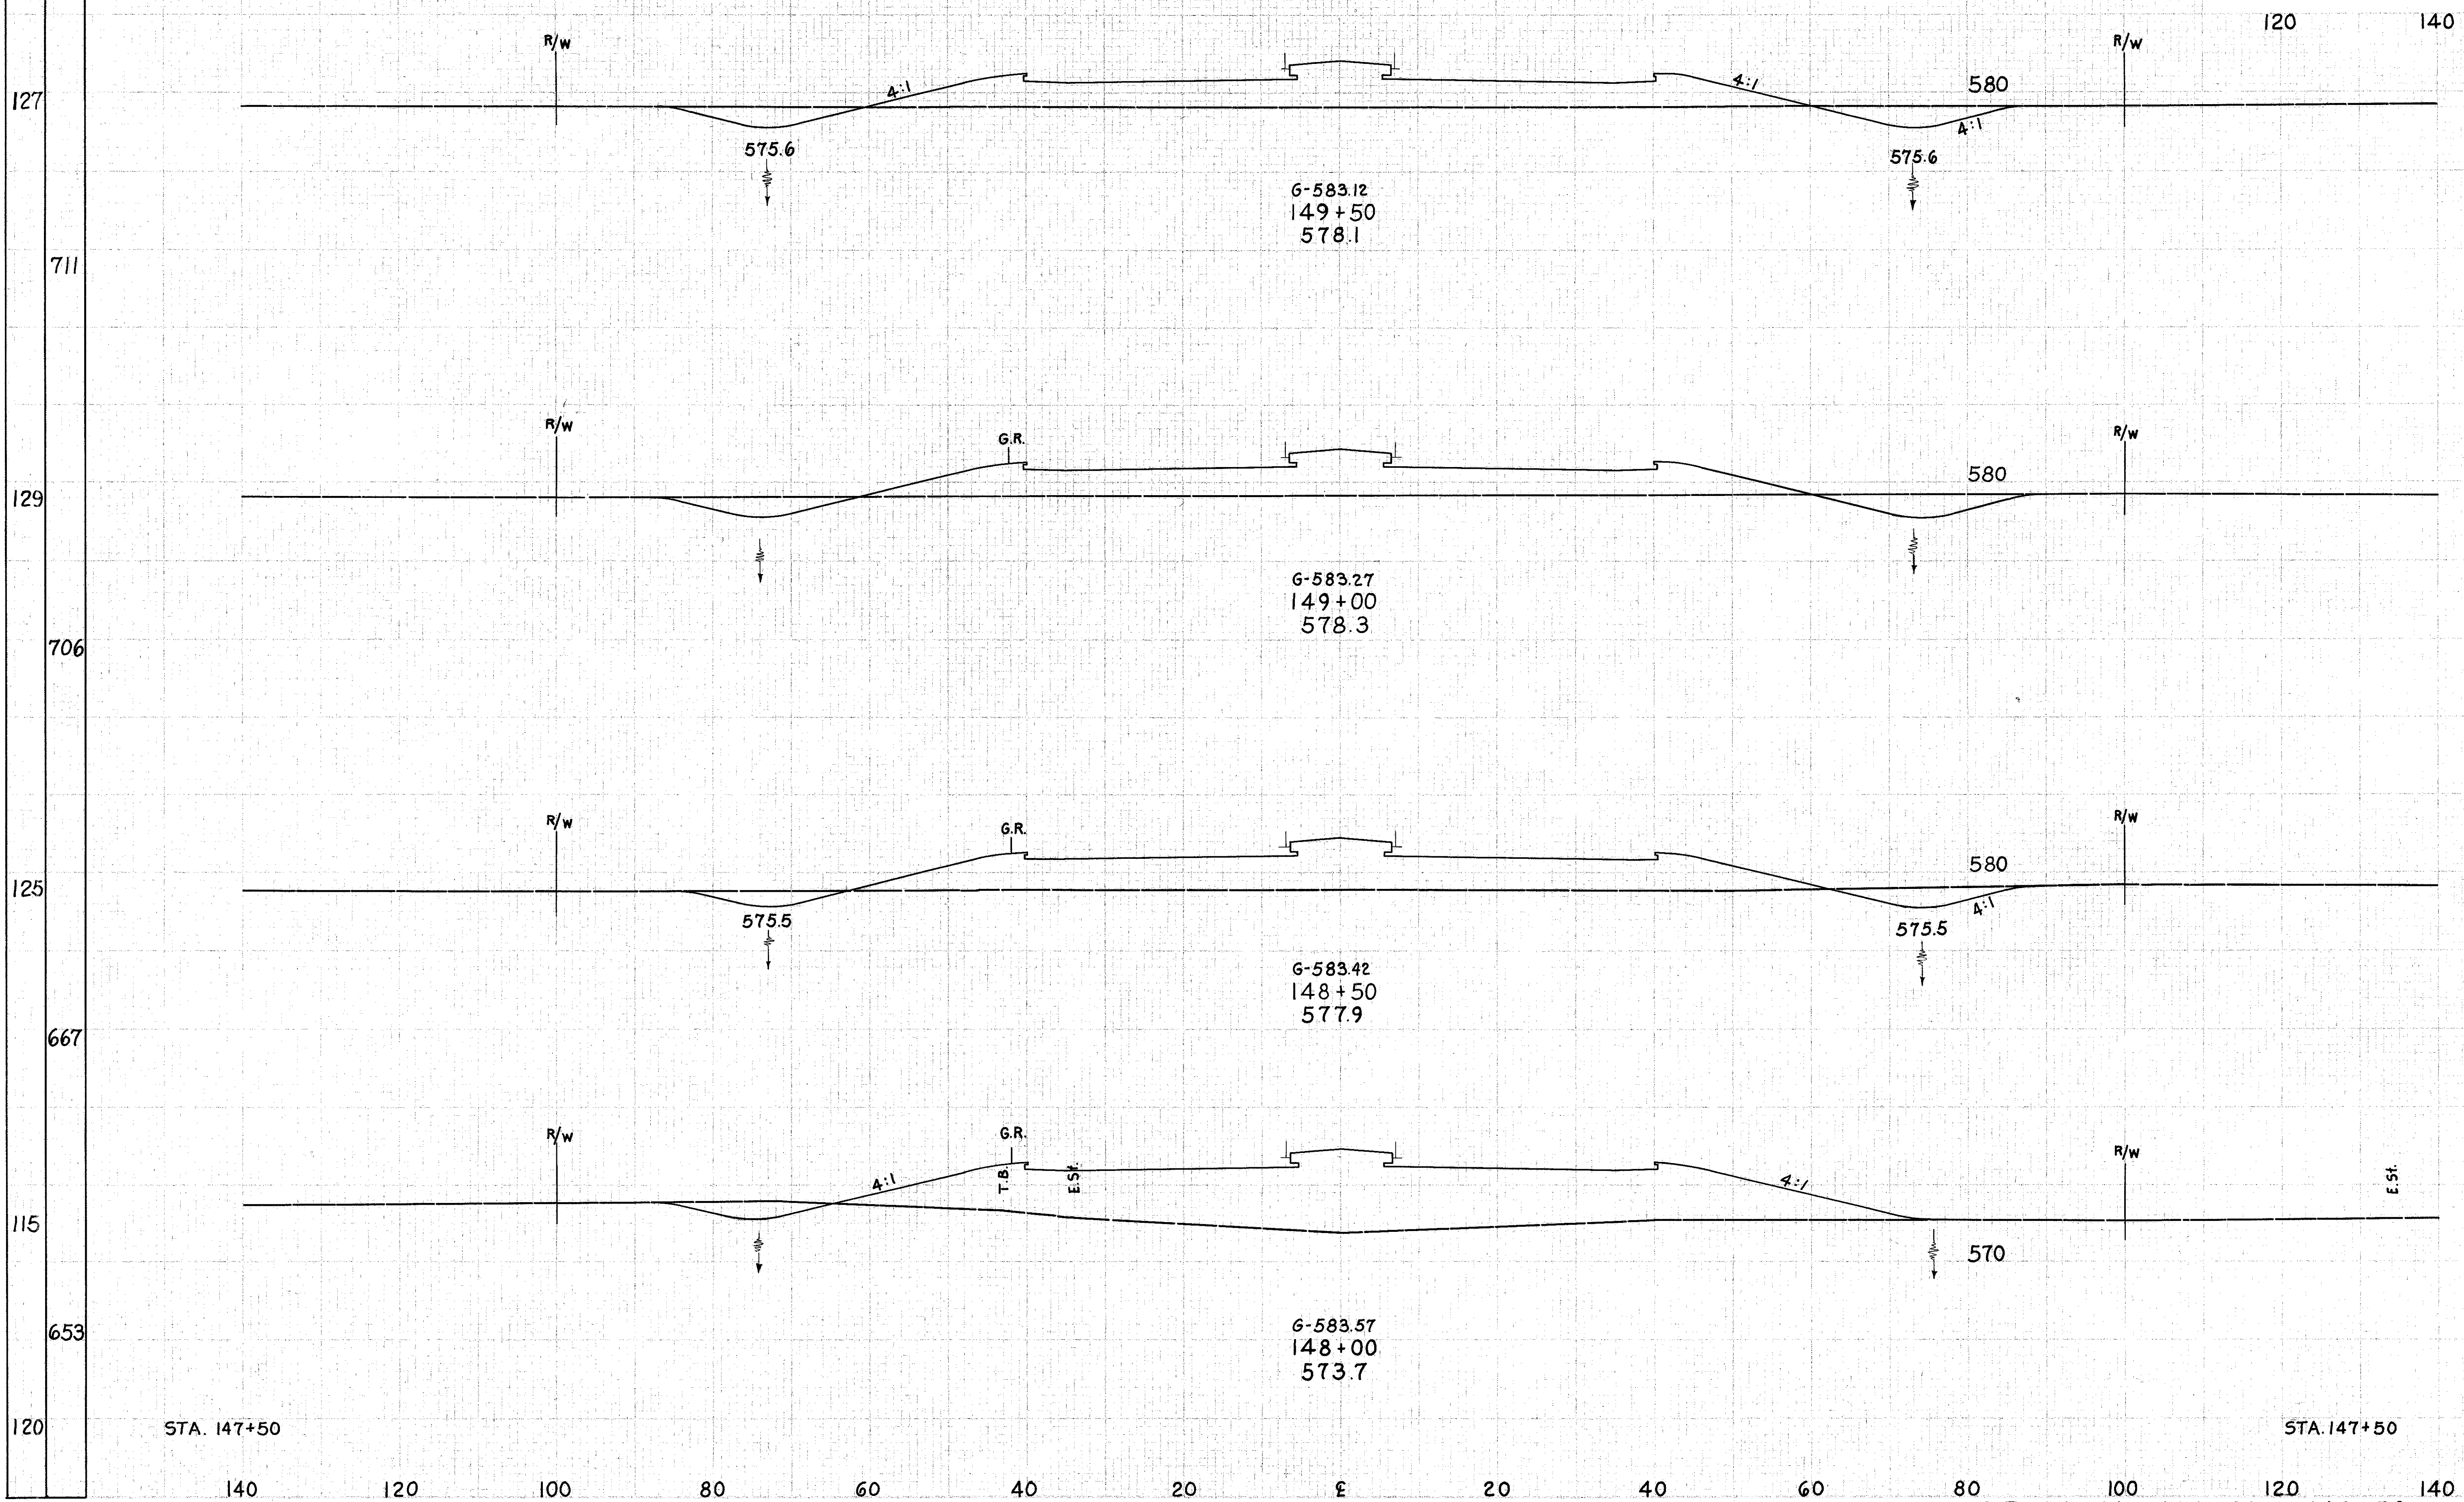

END AREA	VOLUME	
	CUT	FILL
75 397		
		150 749
87 412		
		135 835
59 490		
		81 1235
28 844		
		59 1345
36 609		

STA. 147+50

STA. 147+50

S.R. 44 Sta. 148+00 to 149+50