


SEEDING  
END AC.  
WIDTH YDS.

FILE NO.	STATE	PROJECT	93 212
2	OHIO		

LAKE COUNTY  
LAK-44-7.22

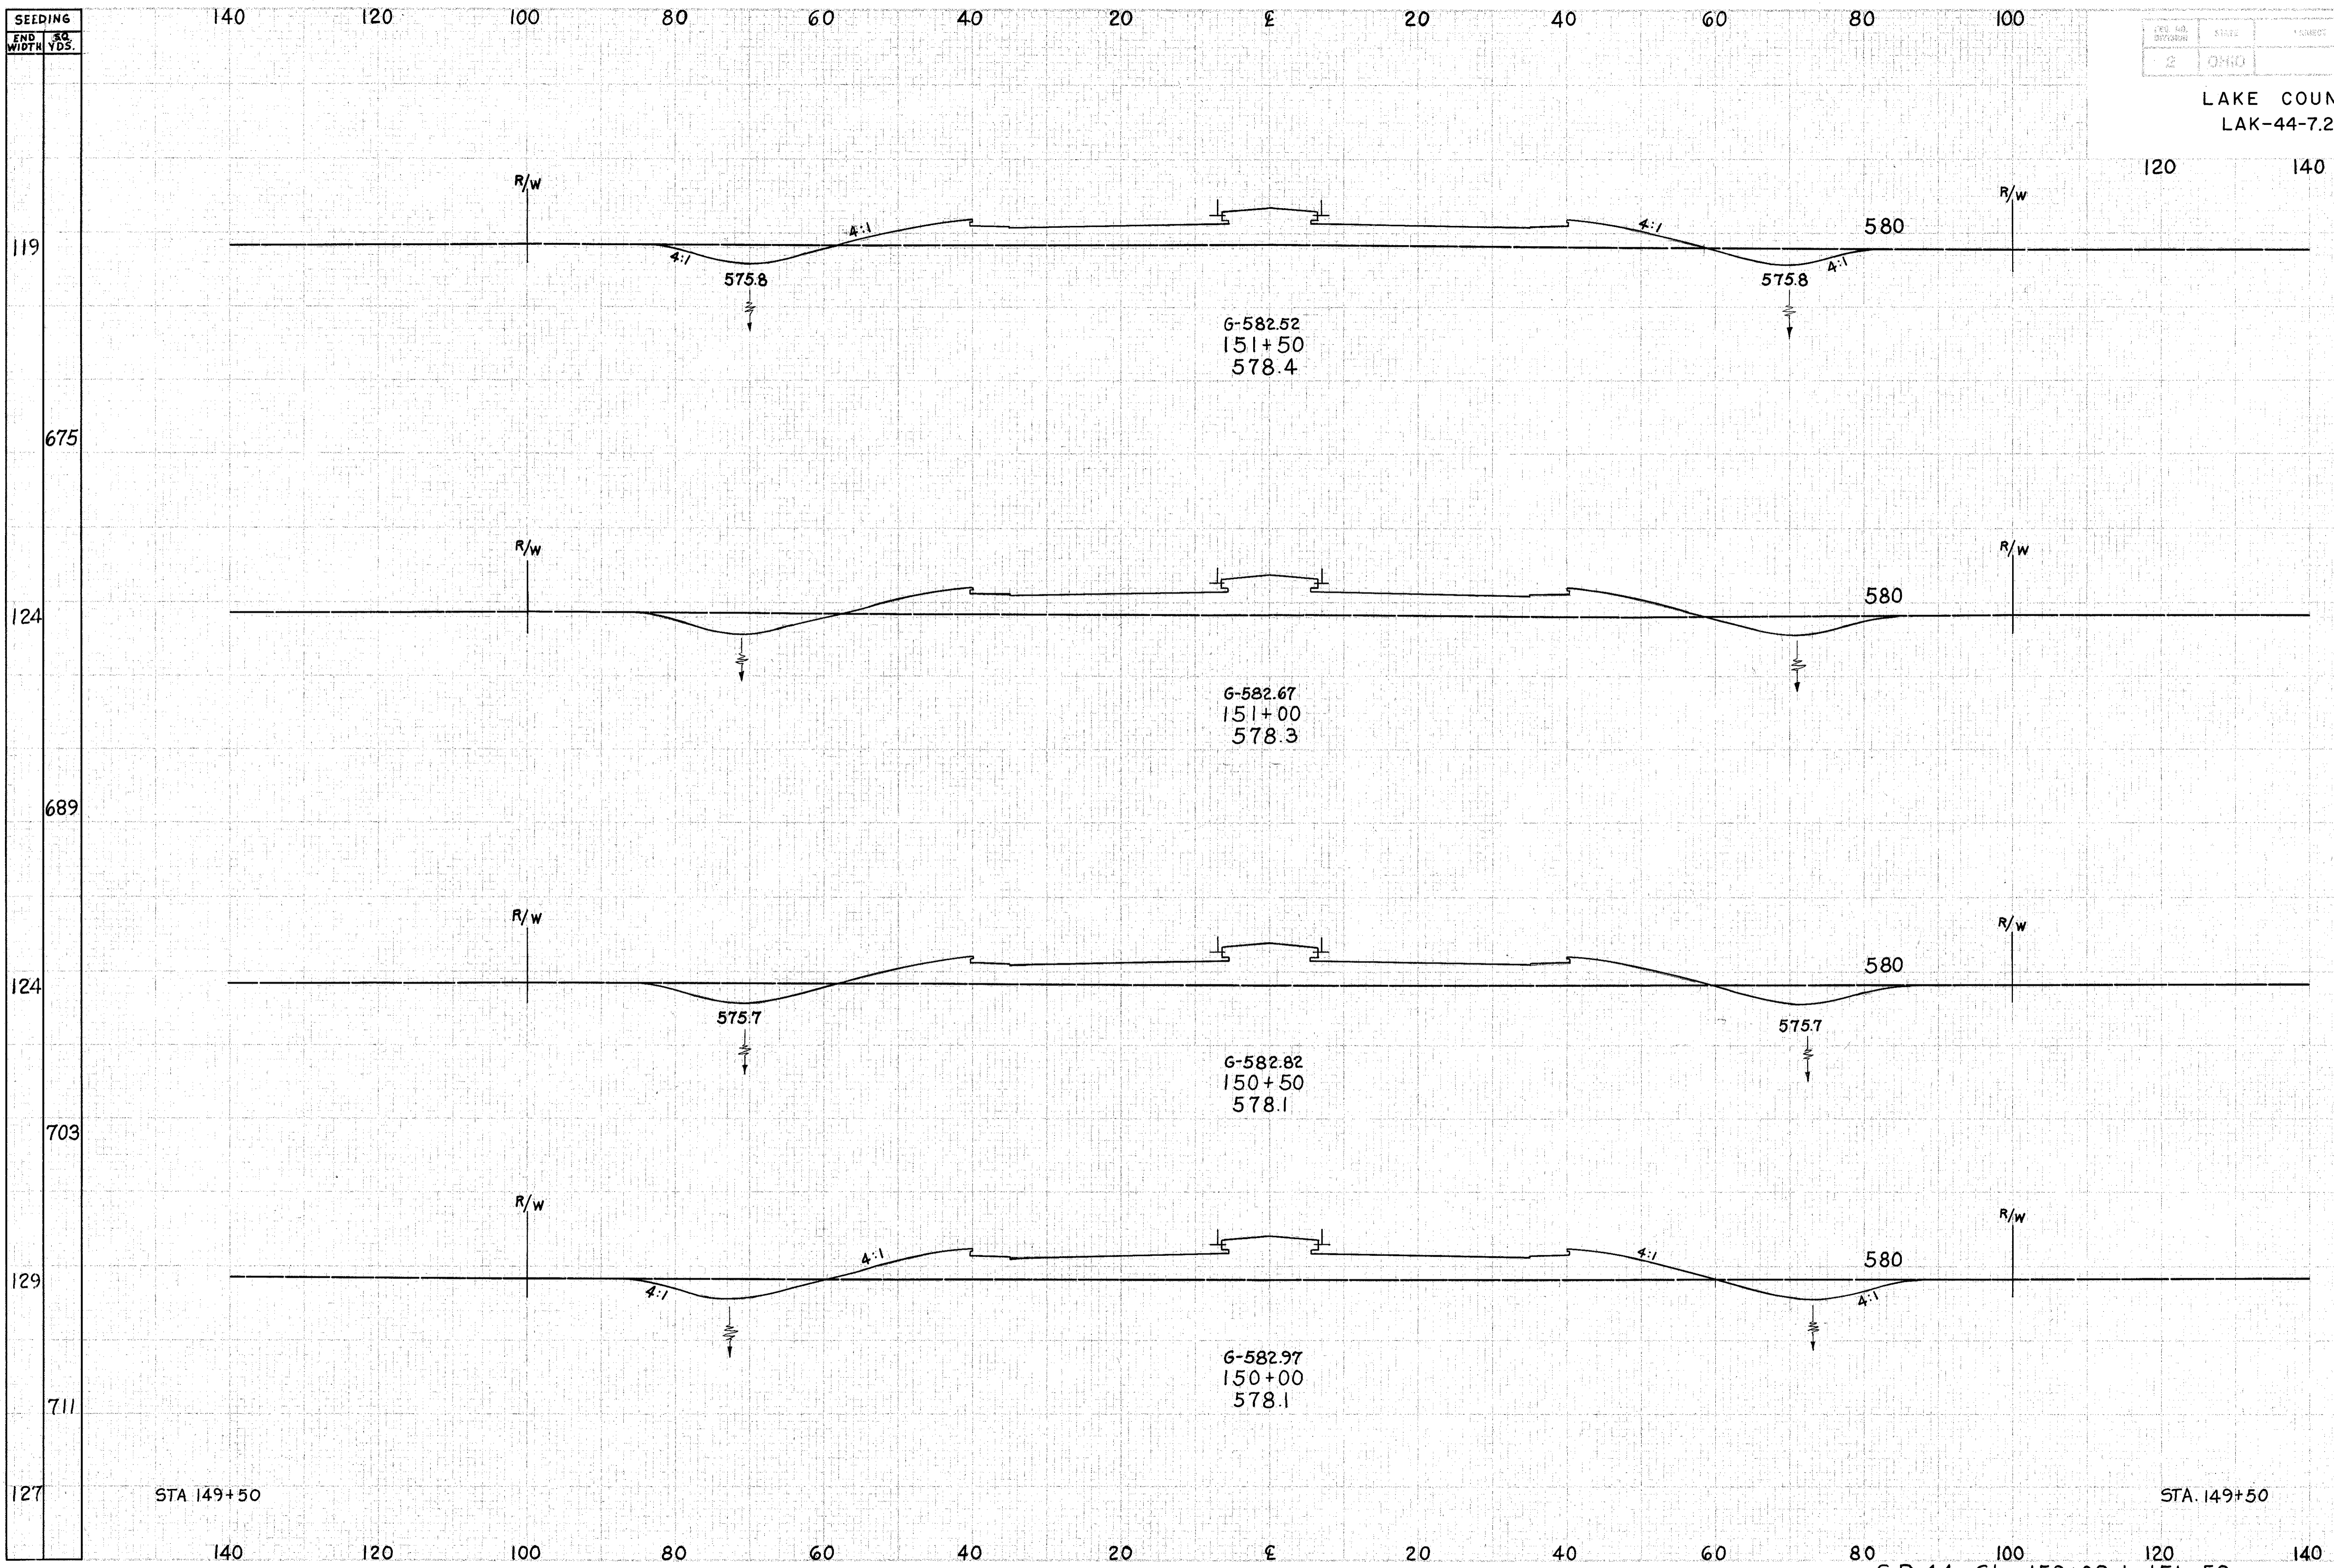

END AREA	VOLUME	
	CUT	FILL
65 312		
		136 611
82 348		
		145 654
75 358		
		139 693
75 390		
		139 729
75 397		

STA 149+50

STA 149+50

S.R. 44 Sta. 150+00 to 151+50