


SEEDING
END WIDTH
56
YDS.

LAKE COUNTY
LAK-44-7.22

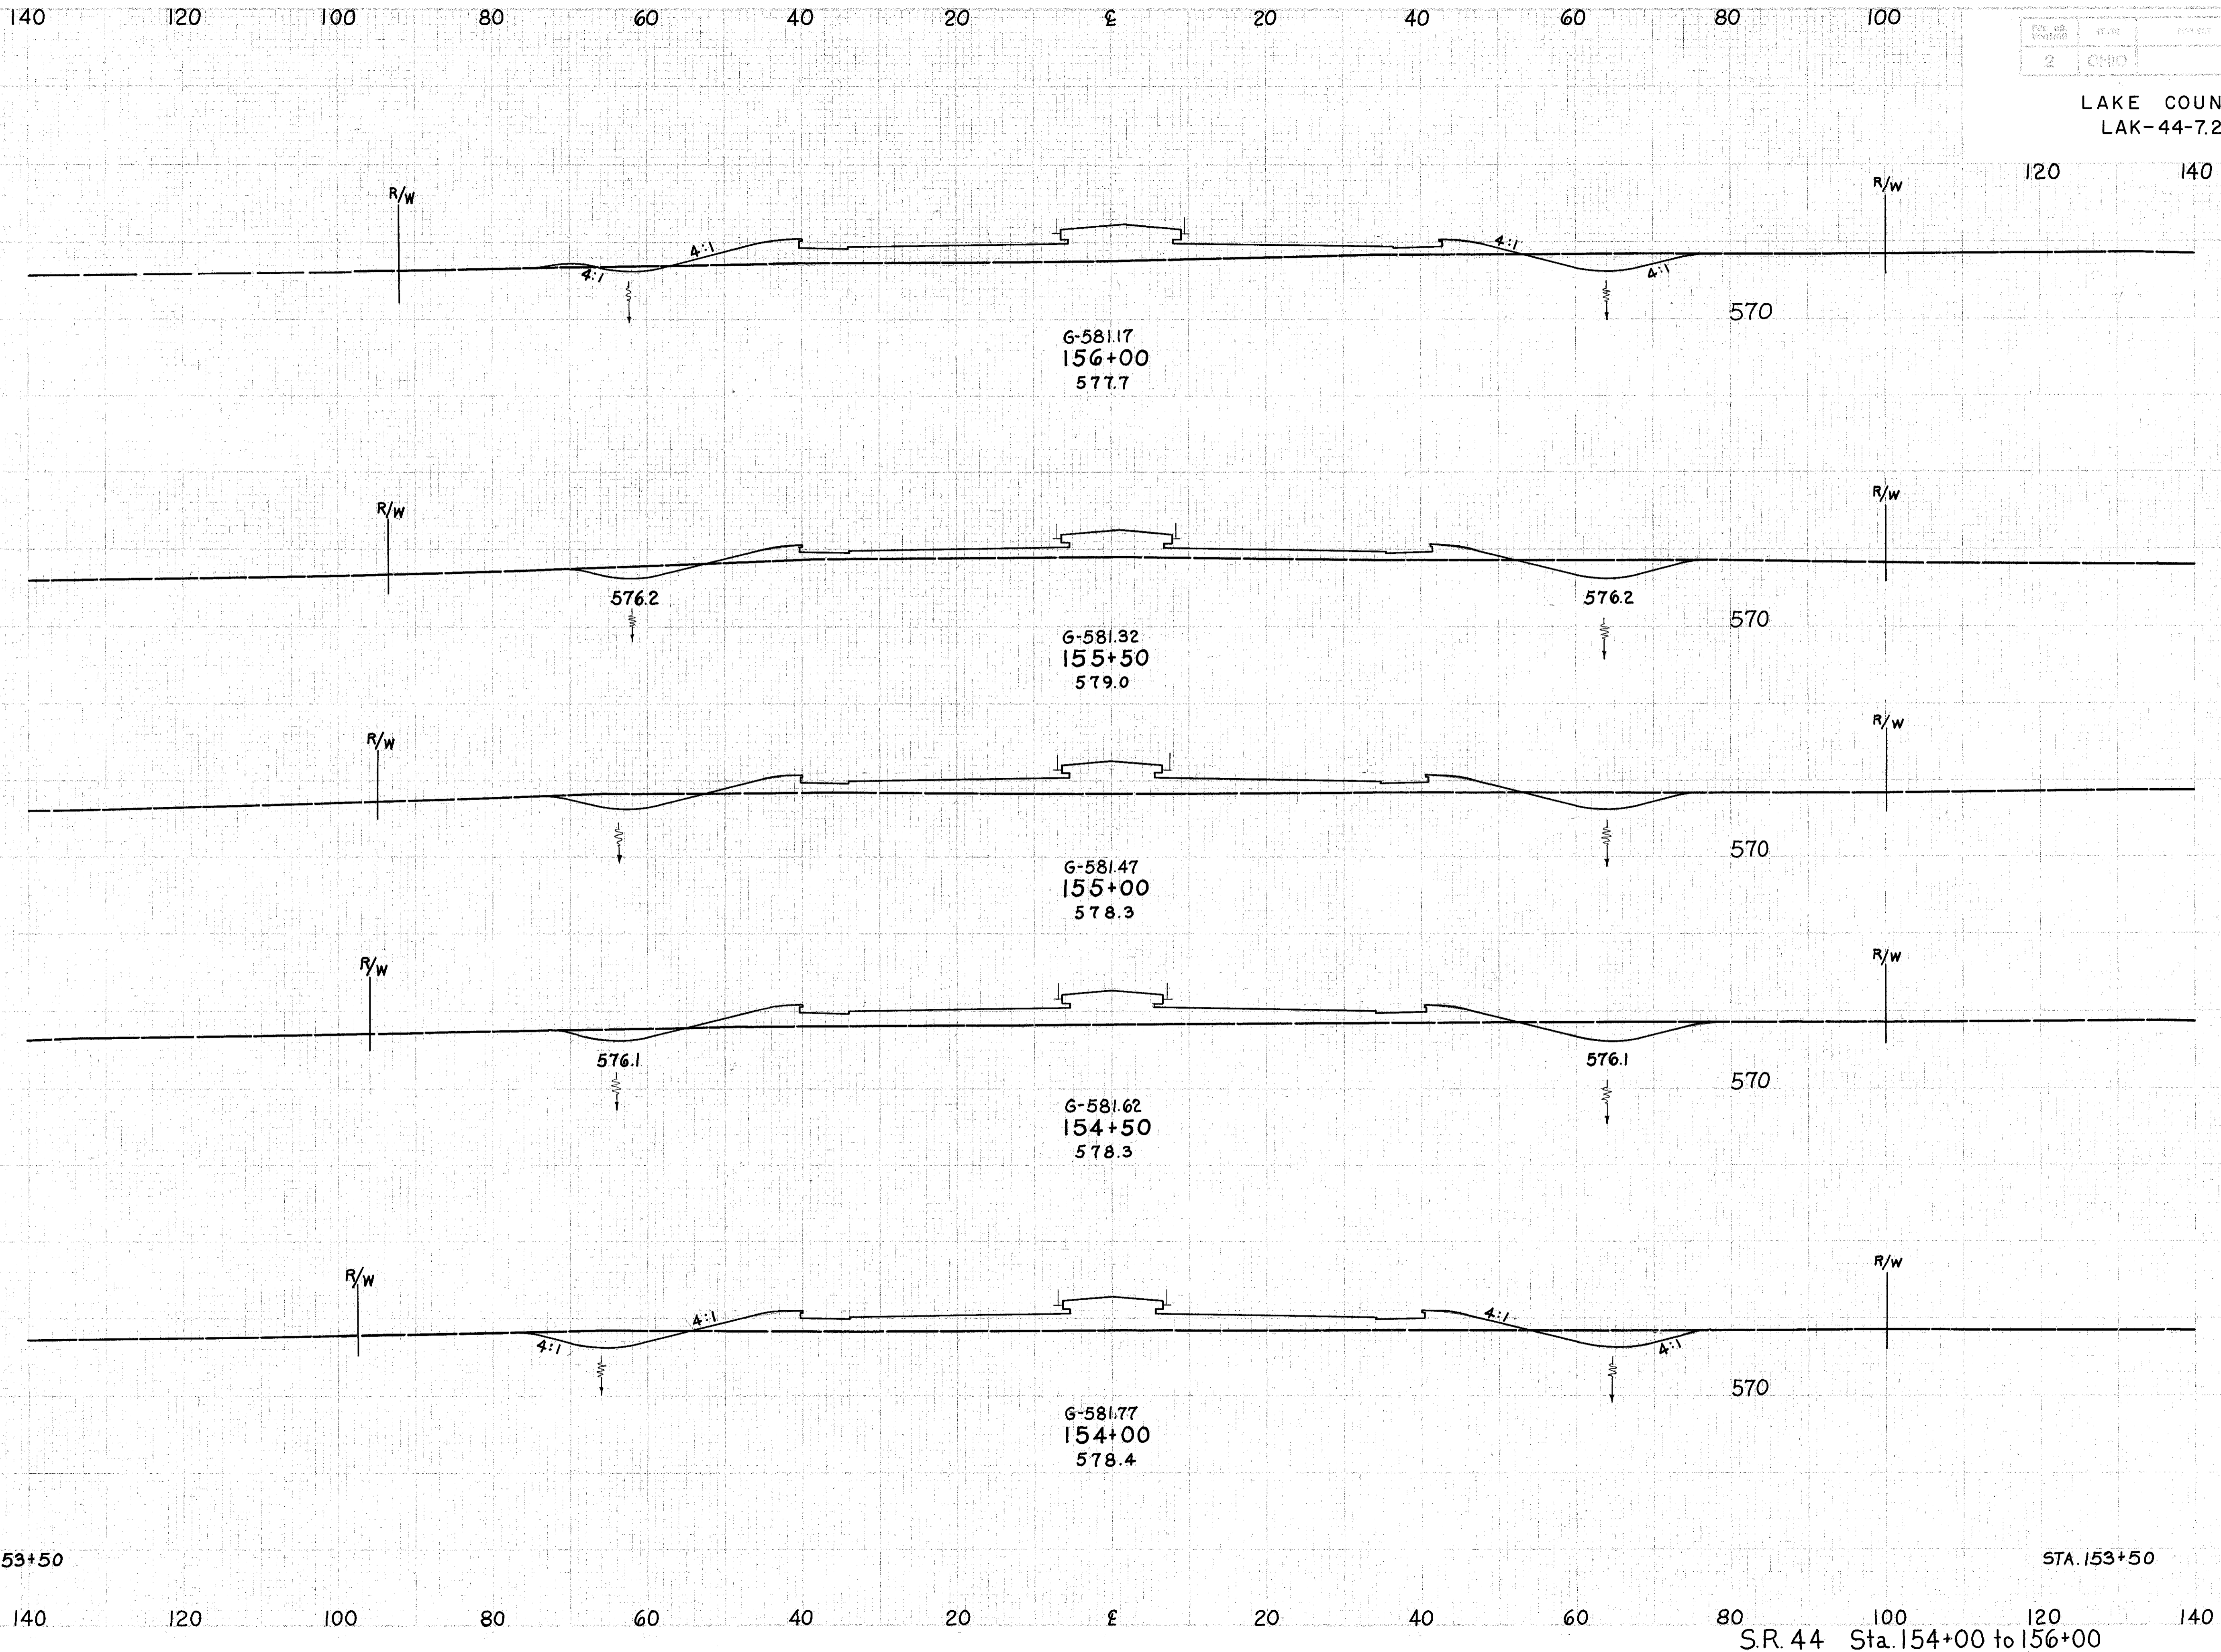

END STA.	AREA		VOLUME	
	CUT	FILL	CUT	FILL
156+00	31	237		
155+50			71	365
155+00	46	157		
154+50			91	332
154+00	52	202		
153+50			90	389
153+00	45	218		
152+50			94	414
152+00	56	229		
151+50			112	427
151+00	65	232		

STA. 153+50

STA. 153+50