


SEEDING
END WIDTH
SO. YDS.

LAKE COUNTY
LAK-44-7.22

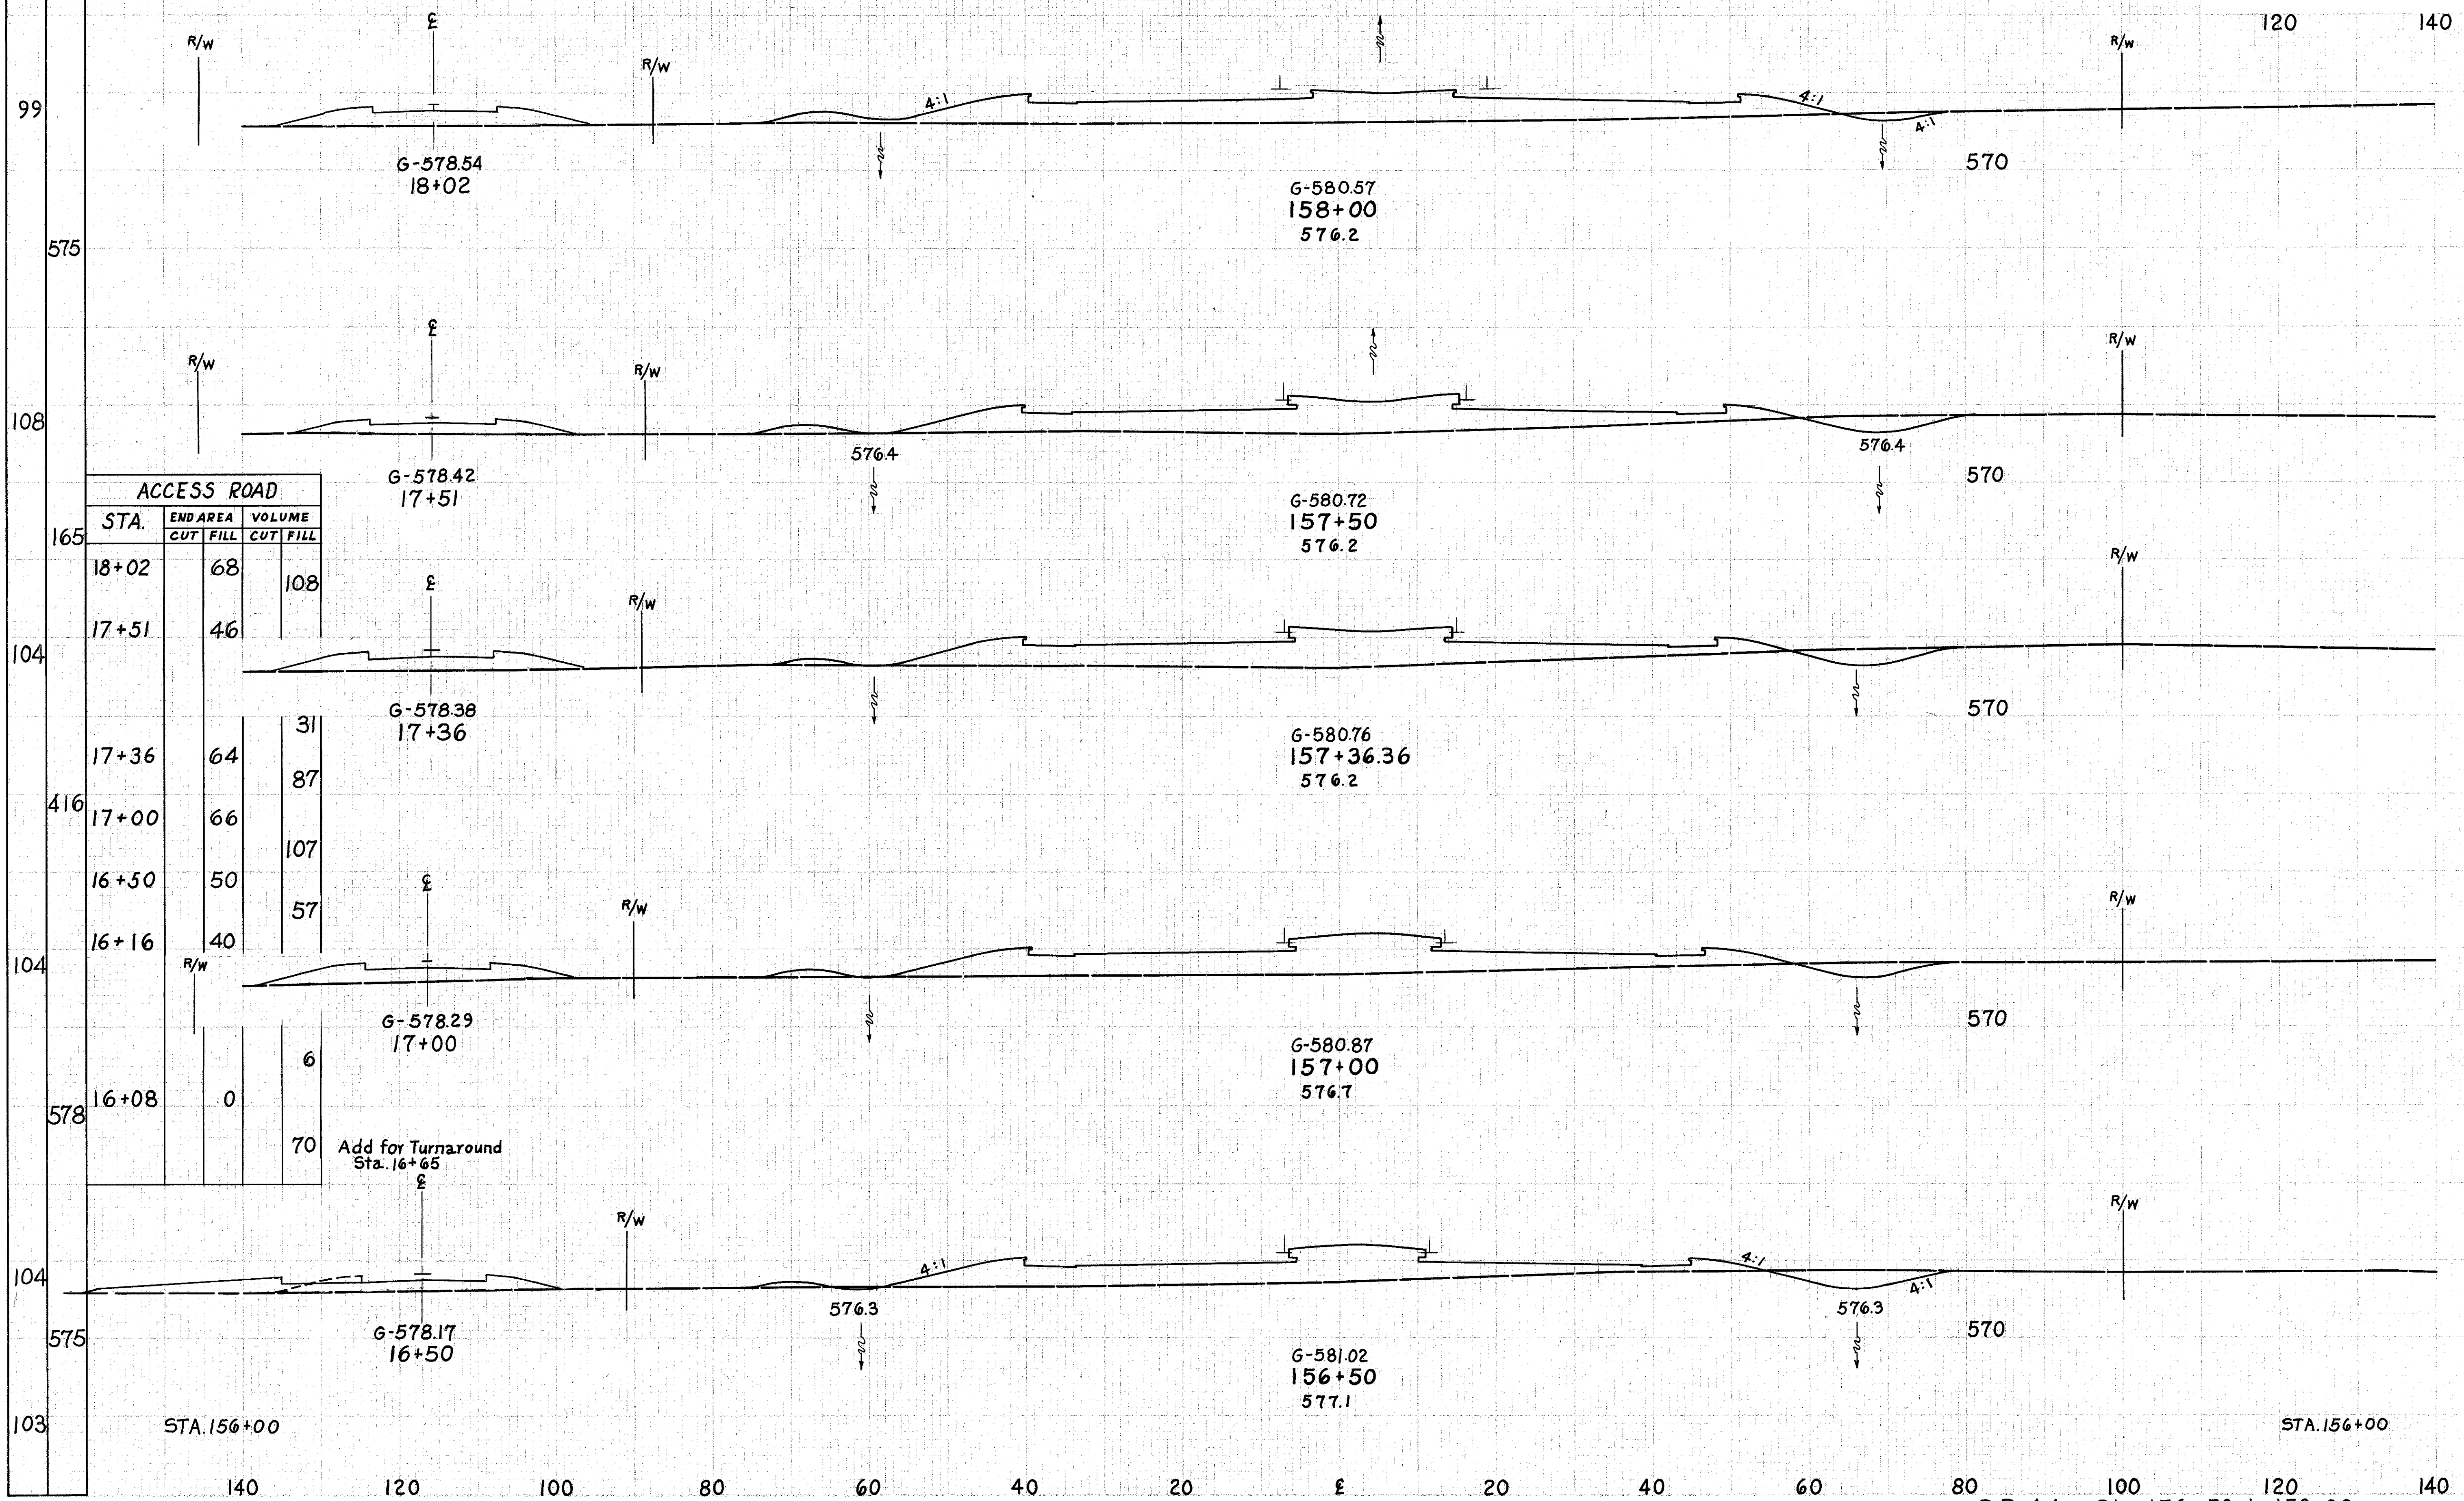

ACCESS ROAD

STA.	END AREA		VOLUME	
	CUT	FILL	CUT	FILL
18+02	68			108
17+51	46			
17+36	64		31	87
17+00	66		107	
16+50	50		57	
16+16	40			
16+08	0		6	
			70	

Add for Turnaround
Sta. 16+65

END STA.	END AREA		VOLUME	
	CUT	FILL	CUT	FILL
18+02	8354			
17+51				34619
17+36				14159
17+00				25299
16+50				30411
16+16				20318
16+08				53552
158+00				37278
156+50				63477
156+00	31237			