


SEEDING
END WIDTH
YDS.

LAKE COUNTY
LAK-44-7.22

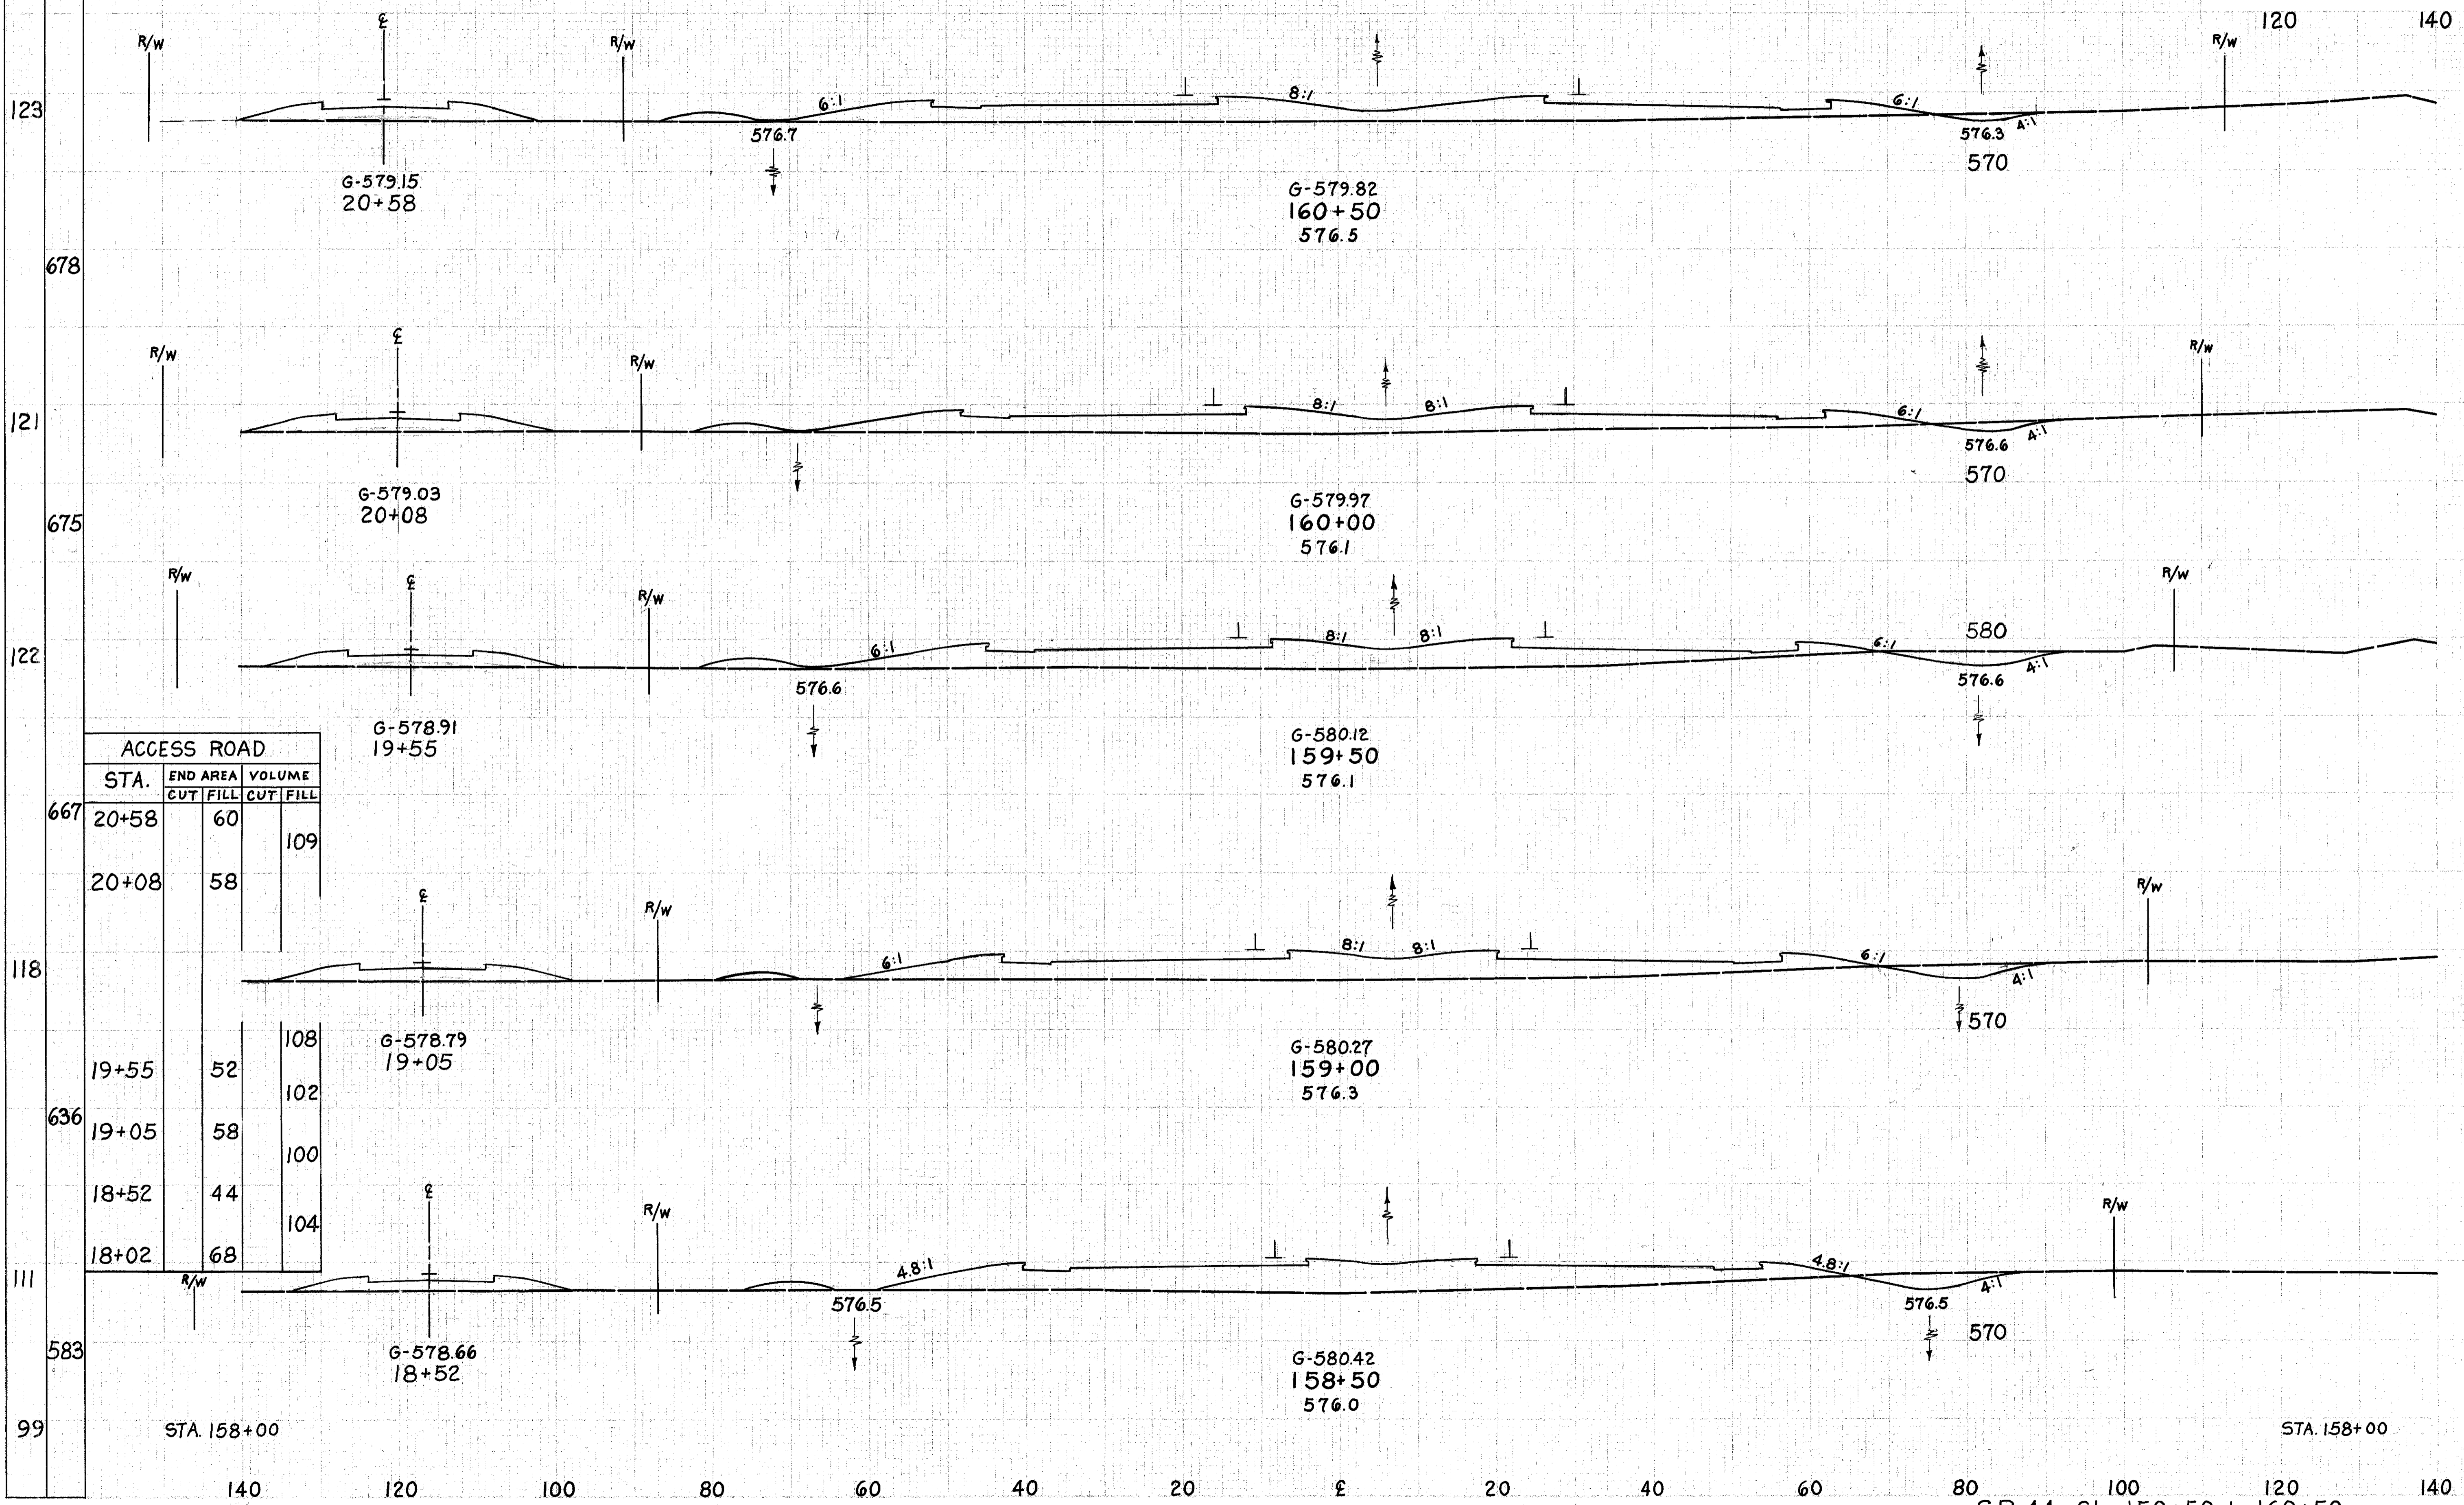

END STA.	END AREA		VOLUME	
	CUT	FILL	CUT	FILL
123	7	281		
678			19	533
121	13	295		
675			30	553
122	19	302		
667			36	560
118	20	303		
636			40	605
111	23	350		
583			29	652
99	8	354		

ACCESS ROAD

STA.	END AREA		VOLUME	
	CUT	FILL	CUT	FILL
20+58	60			109
20+08	58			
19+55	52		108	
19+05	58		102	
18+52	44		100	
18+02	68		104	