


LAKE COUNTY
LAK-44-7.22

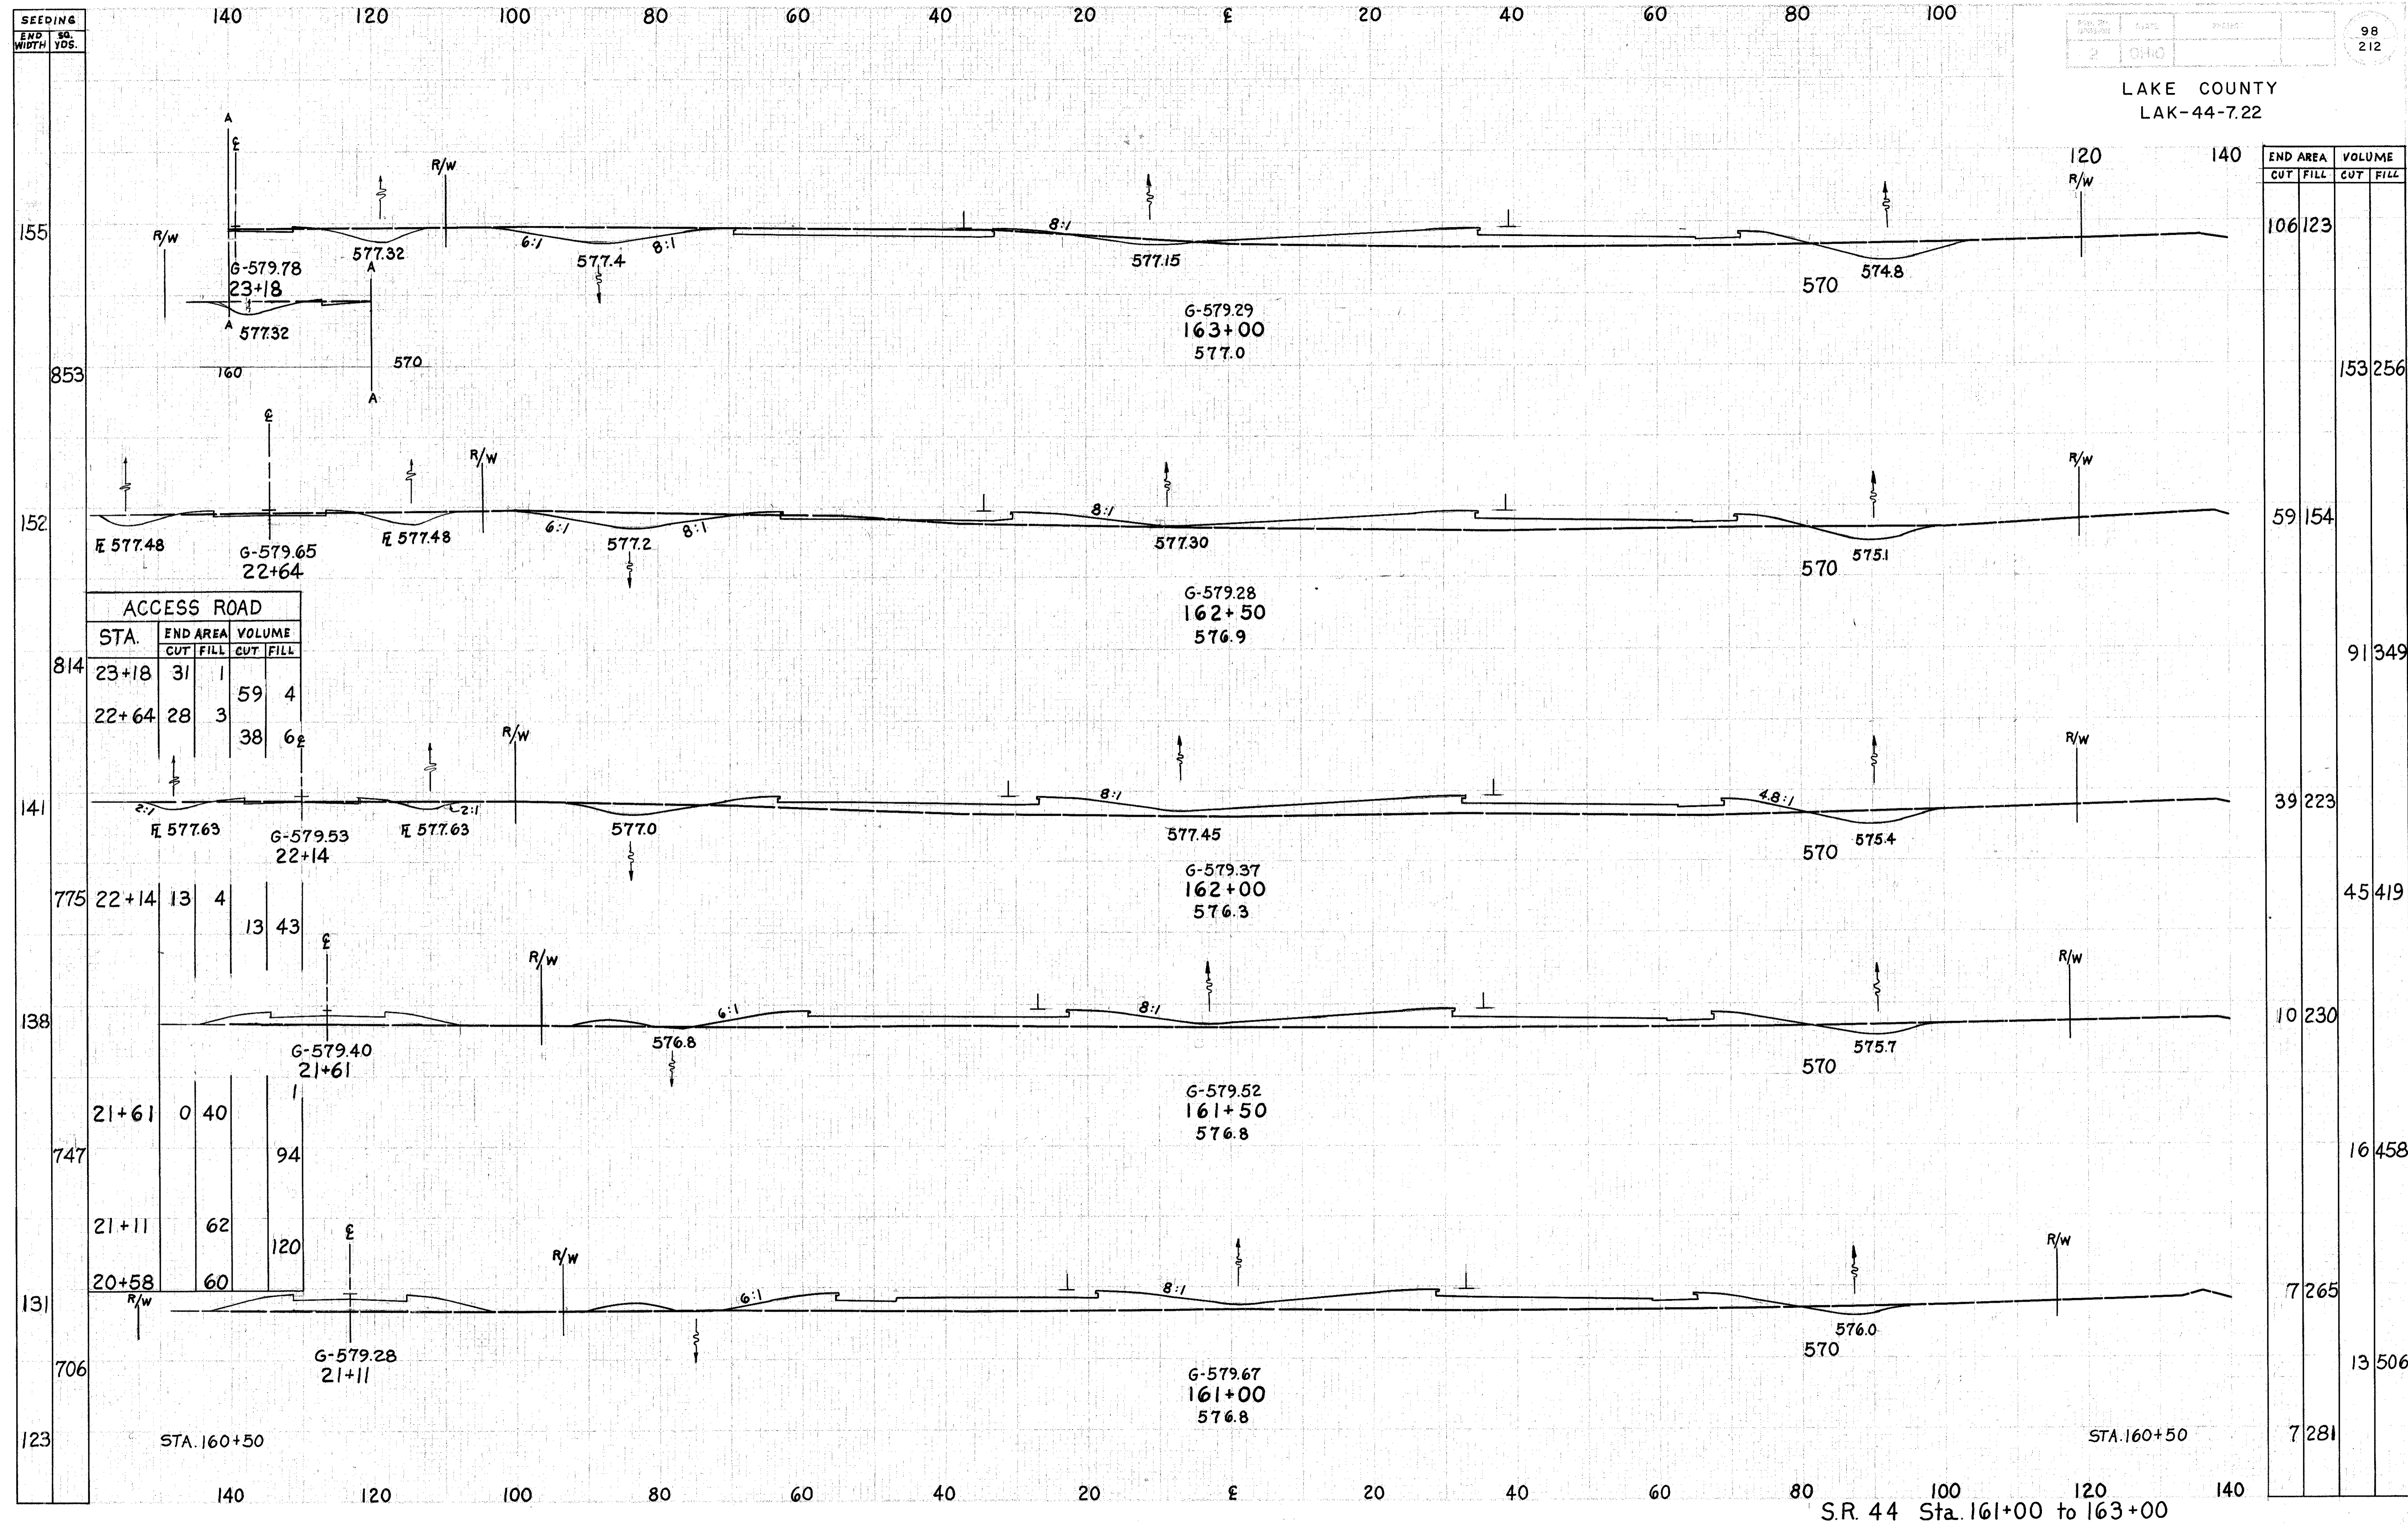

ACCESS ROAD

STA.	END AREA		VOLUME	
	CUT	FILL	CUT	FILL
23+18	31	1	59	4
22+64	28	3	38	6
22+14	13	4	13	43
21+61	0	40	94	
21+11	62		120	
20+58	60			

END STA.	END AREA		VOLUME	
	CUT	FILL	CUT	FILL
163+00	106	123	153	256
162+50	59	154	91	349
162+00	39	223	45	419
161+50	10	230	16	458
161+00	7	265	13	506
160+50	7	281		